


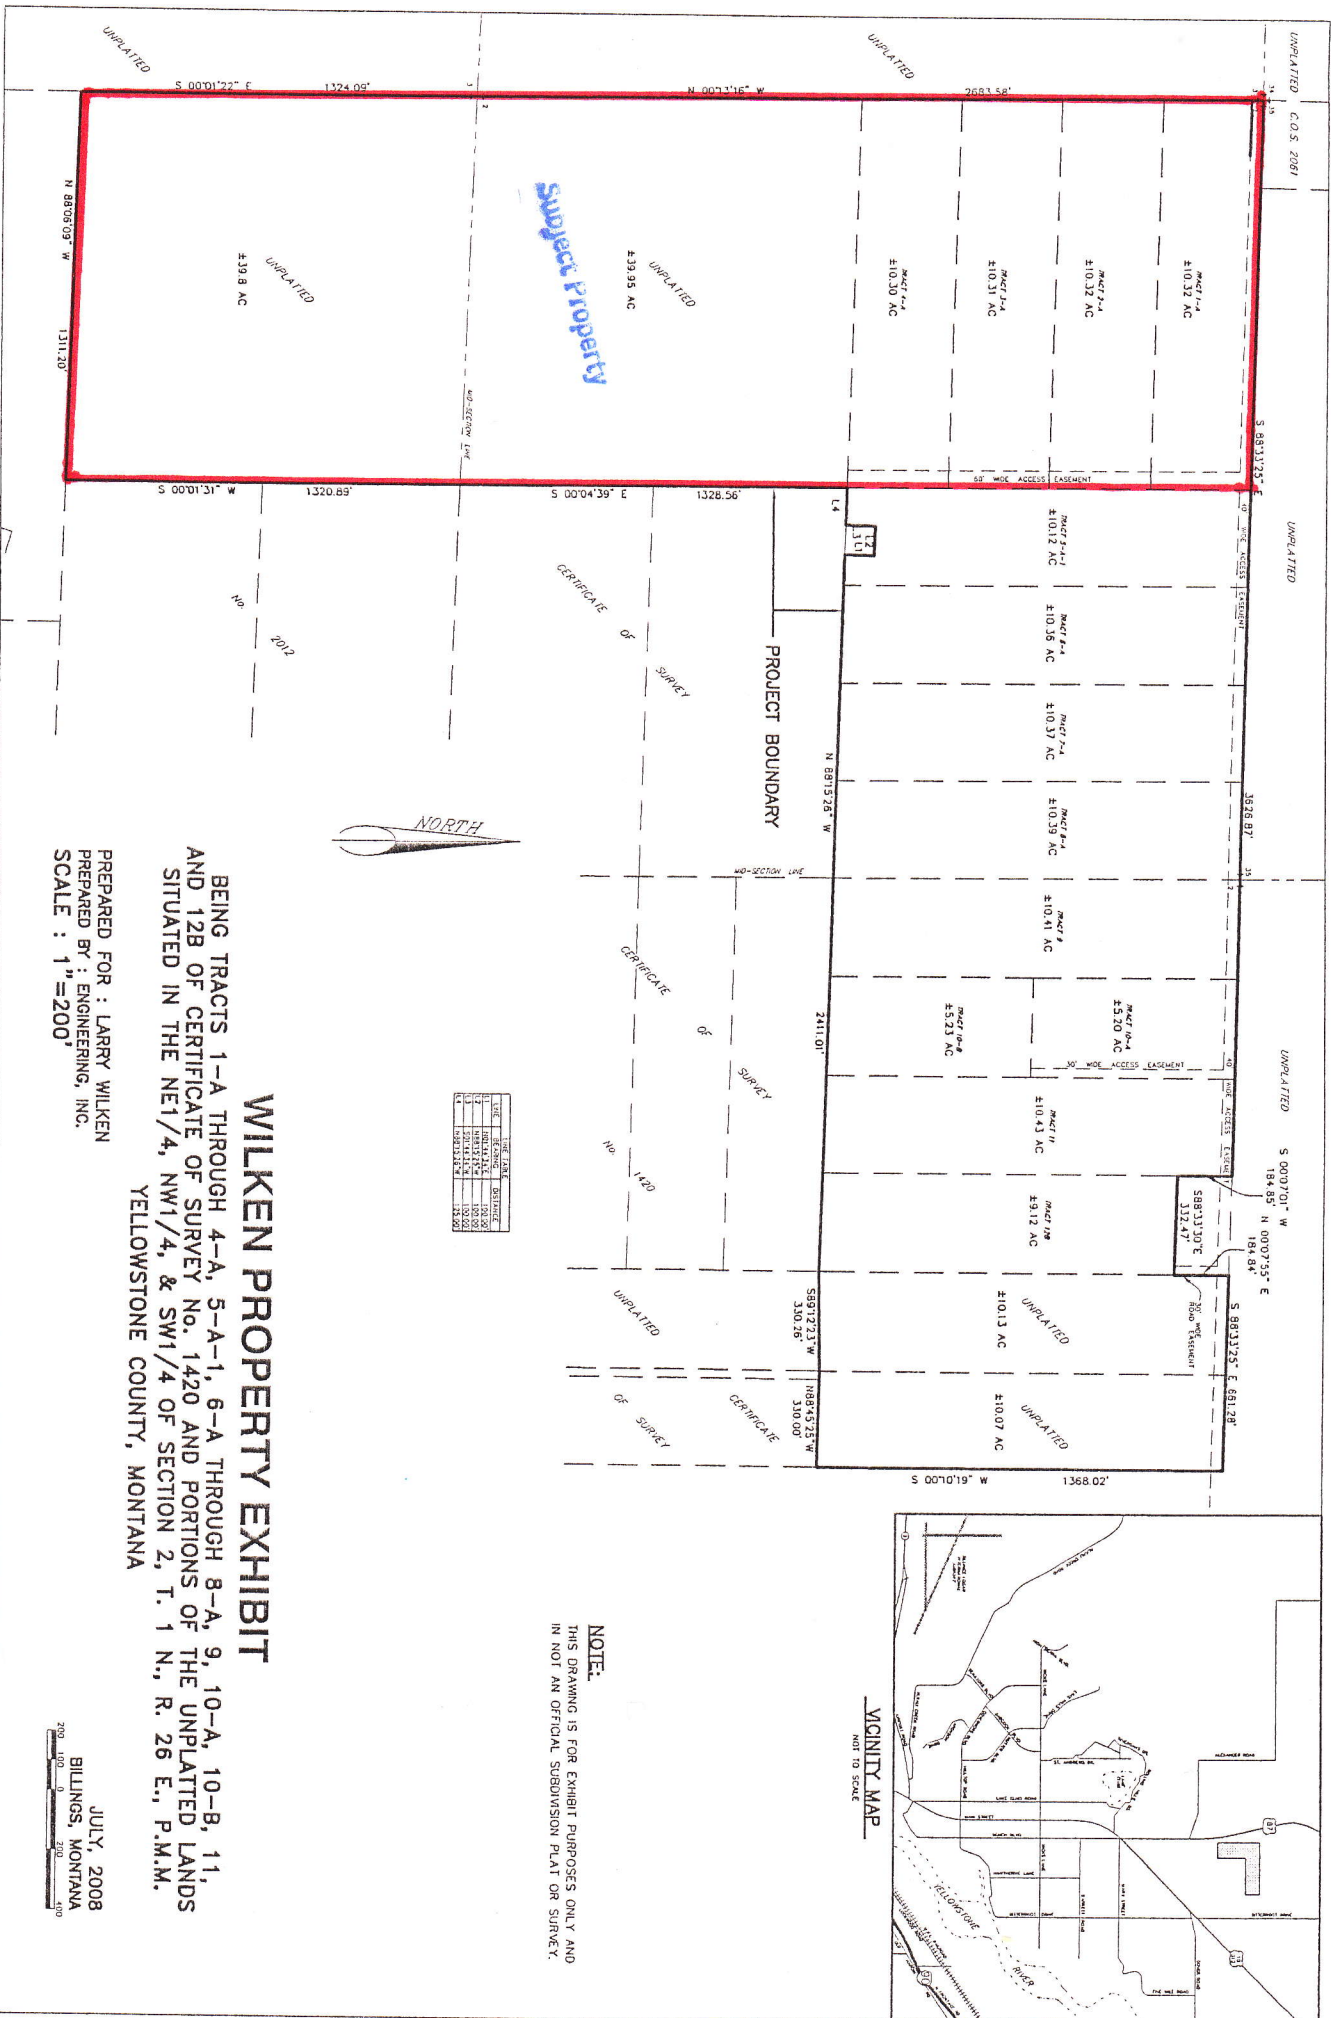



WILKEN PROPERTY EXHIBIT

BEING TRACTS 1-A THROUGH 4-A, 5-A-1, 6-A THROUGH 8-A, 9, 10-A, 10-B, 11, AND 12B OF CERTIFICATE OF SURVEY No. 1420 AND PORTIONS OF THE UNPLATTED LANDS SITUATED IN THE NE1/4, NW1/4, & SW1/4 OF SECTION 2, T. 1 N., R. 26 E., P.M.M.

YELLOWSTONE COUNTY, MONTANA

PREPARED FOR : LARRY WILKEN
 PREPARED BY : ENGINEERING, INC.
 SCALE : 1"=200'

JULY, 2008
 BILLINGS, MONTANA

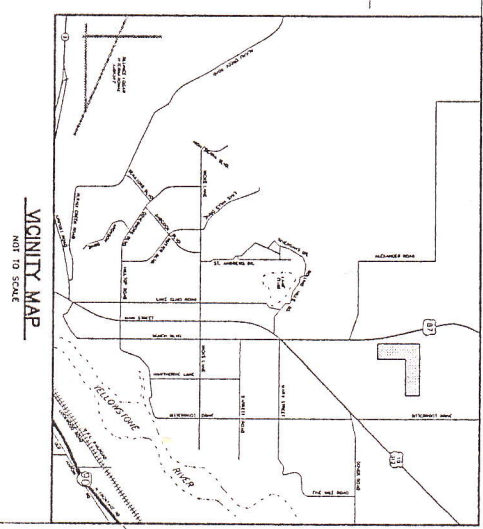

NOTE:
 THIS DRAWING IS FOR EXHIBIT PURPOSES ONLY AND
 IS NOT AN OFFICIAL SUBDIVISION PLAT OR SURVEY.