

SN2008-113 sheet 1 of 2


**PROPERTY LINE ADJUSTMENT FOR BOB HALEY**  
**A PORTION OF LOT 11, PLAT OF "OAK GROVE"**  
**LOCATED IN THE SOUTHEAST ONE-QUARTER OF THE**  
**SOUTHEAST ONE-QUARTER OF SECTION 2**  
**TOWNSHIP 2 SOUTH, RANGE 1 EAST, W.M.,**  
**CLACKAMAS COUNTY, OREGON**  
 SURVEYED: JANUARY 18, 2008  
 CLACKAMAS COUNTY CASE FILE NO. 200829-07-PLA

**MEDIA CERTIFICATE**  
 I, PATRICK M. GAYLORD, CERTIFY THAT THIS SURVEY  
 PATRICK M. GAYLORD, PLS 2767  
 APPROVAL:  
 CLACKAMAS COUNTY PLANNING FILE NO. 200829-07-PLA  
 BY CLACKAMAS COUNTY PLANNING DEPT. DATE: 4-7-08



- LEGEND**
- DENOTES 5/8" x 3/8" IRON ROD WITH AN ORANGE PLASTIC CAP INSCRIBED "HARR INC., SET JANUARY 18, 2008"
  - DENOTES FOUND MONUMENT AS NOTED
  - DENOTES FOUND 5/8" IRON ROD WITH YELLOW PLASTIC CAP INSCRIBED "COMPASS CORP., HELD PER SN 27053, UNLESS NOTED OTHERWISE"
  - ▲ DENOTES FOUND 5/8" IRON ROD WITH RED PLASTIC CAP INSCRIBED "CONCEPTS INC., HELD PER PARTITION PLAT NO. 2007-010, UNLESS NOTED OTHERWISE"
  - △ DENOTES RECORD DATA PER PARTITION PLAT NO. 2007-010
  - P1 DENOTES RECORD DATA PER FEE NO. 76-44799
  - D1 DENOTES RECORD DATA PER FEE NO. 87-10288
  - D2 DENOTES RECORD DATA PER FEE NO. 2007-067241
  - D3 DENOTES RECORD DATA PER FEE NO. 2006-054453
  - D4 DENOTES RECORD DATA PER FEE NO. 2006-054453
- NOTES**
1. SOUTH EDGE OF ADJACENT CONCRETE WALKWAY 0.1' NORTH OF PROPERTY LINE
  2. NORTH EDGE OF ADJACENT BUILDING 0.3' SOUTH OF PROPERTY LINE

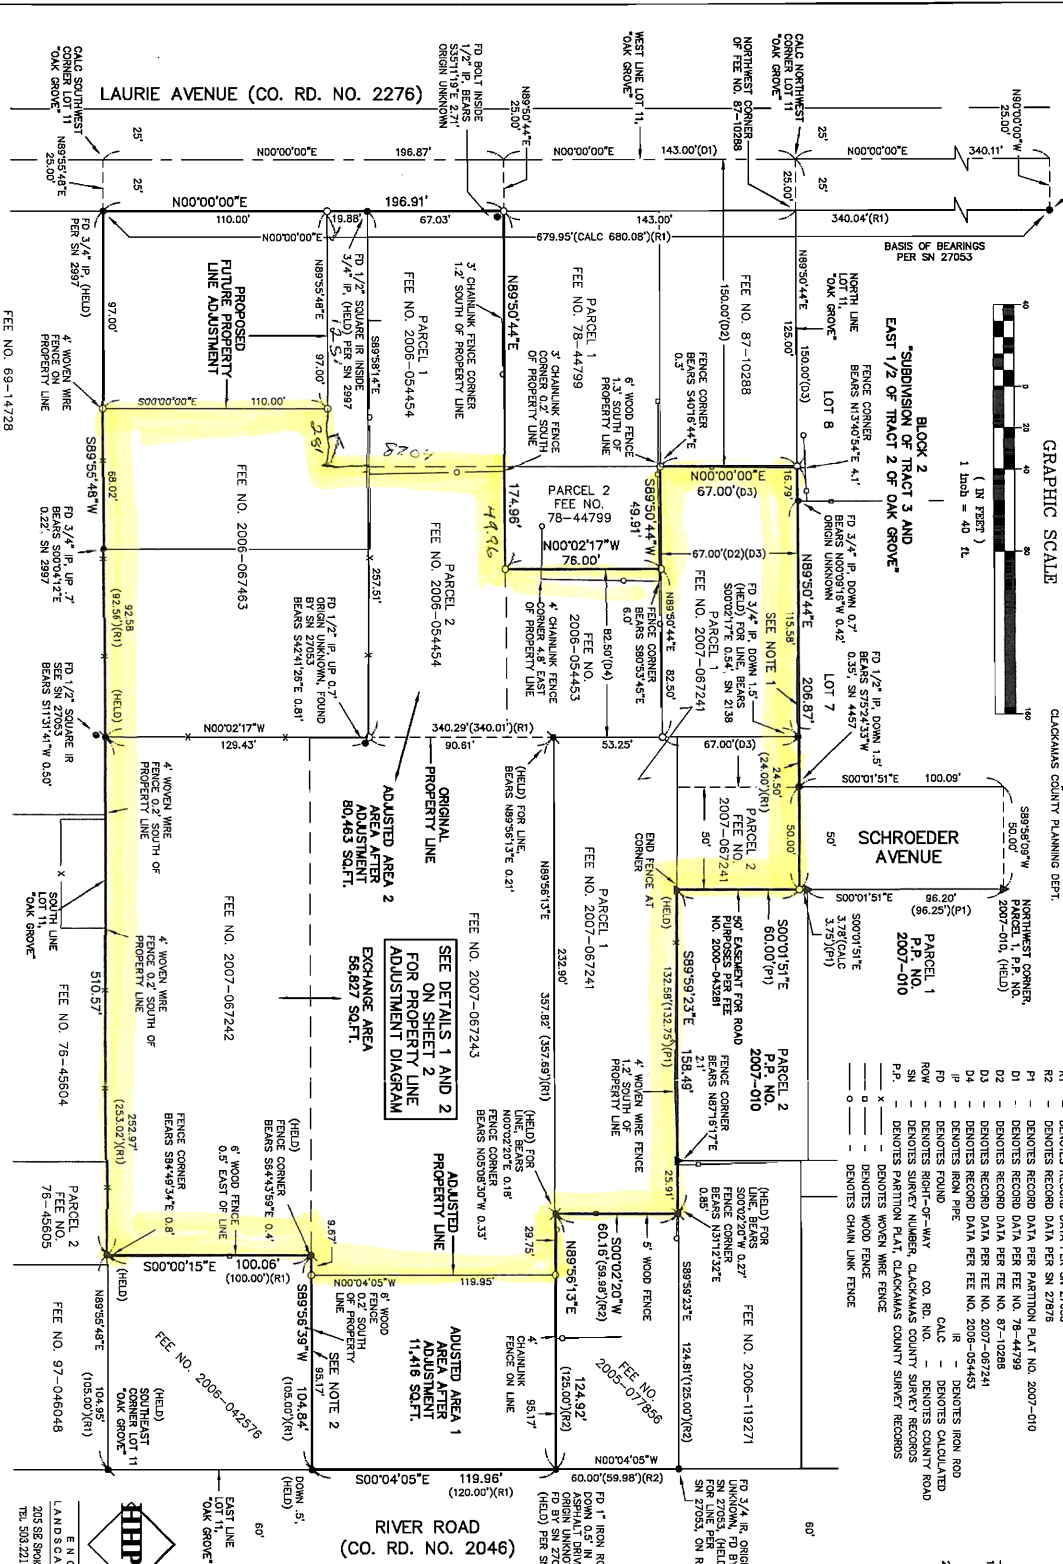

**REGISTERED PROFESSIONAL LAND SURVEYOR**  
 PATRICK M. GAYLORD  
 JAN 18, 2008  
 EX-06-30-09

**Harper Houff Peterson Righellis Inc.**  
 ENGINEERS & PLANNERS  
 LANDSCAPE ARCHITECTS • SURVEYORS  
 205 SE SHOOK STREET, SUITE 200, PORTLAND, OR 97202  
 TEL: 503.221.1131 www.hhpri.com FAX: 503.221.1171

**SHEET 1 OF 2** JOB NO. HLY-01