

NOT USED
FILE: \494M04.DWG
04-10-96

S:


of parcels with given bearings and distances were
most accurate means possible with the given information
it multiplied by width, triangulation, planimeter, scaling
bearing map, and coordinate geometry. Acres shown
assessable; right-of-way, where applicable, has been
Ac lengths less than 50' may not be shown
space limitations.

N C
S SHOWN ARE BASED ON ADDRESSABLE ROAD
TION
MAY OR MAY NOT BE PUBLIC.

s of Survey used:

	DESCRIPTION
52	SW4
28	NW4
13	PTN SE4
82	NW4
11	PTN SE-SW
65	NE4

Sec.4 Twp. 49

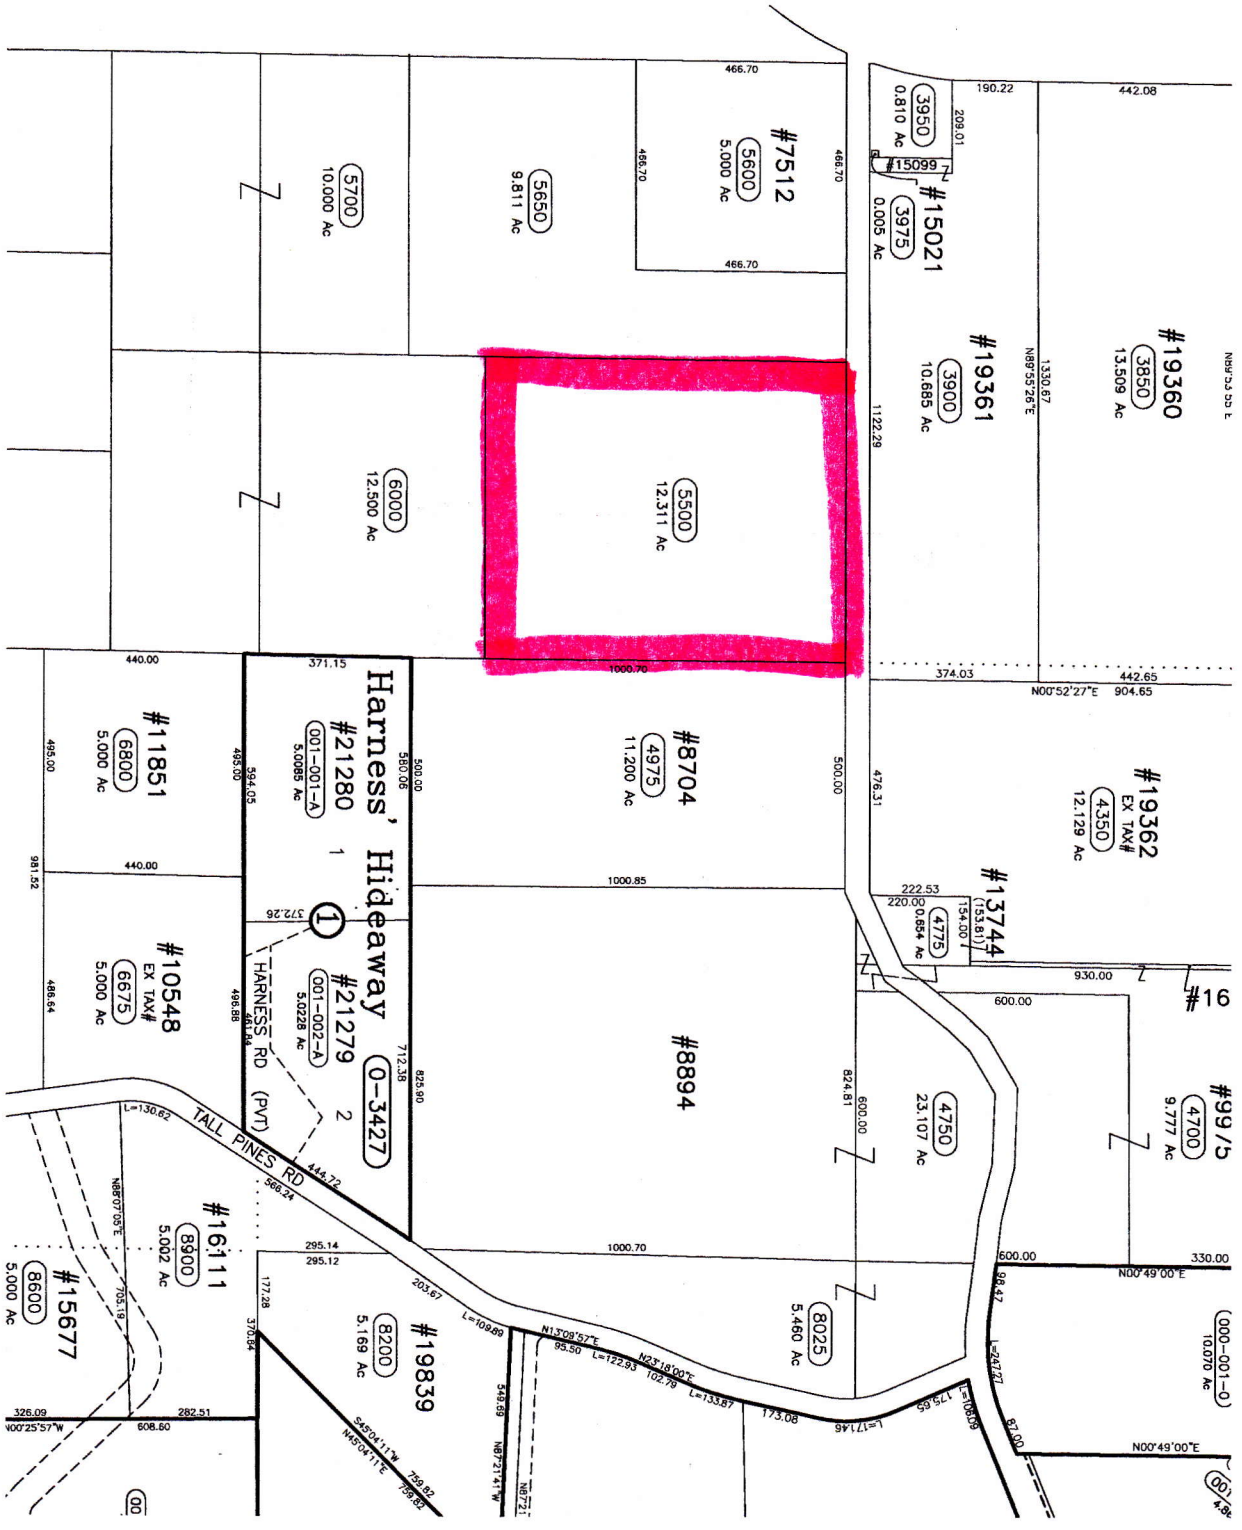

The revision dates below represent the file save dates for the posting of the listed revisions. The archive dates for these revisions are posted within the ARCHIVE REVISIONS box in the drawing title block.

FILENAME: 494W04(.extension)

