




The Peninsula


AT MYSTIC SHORES UNIT FOUR

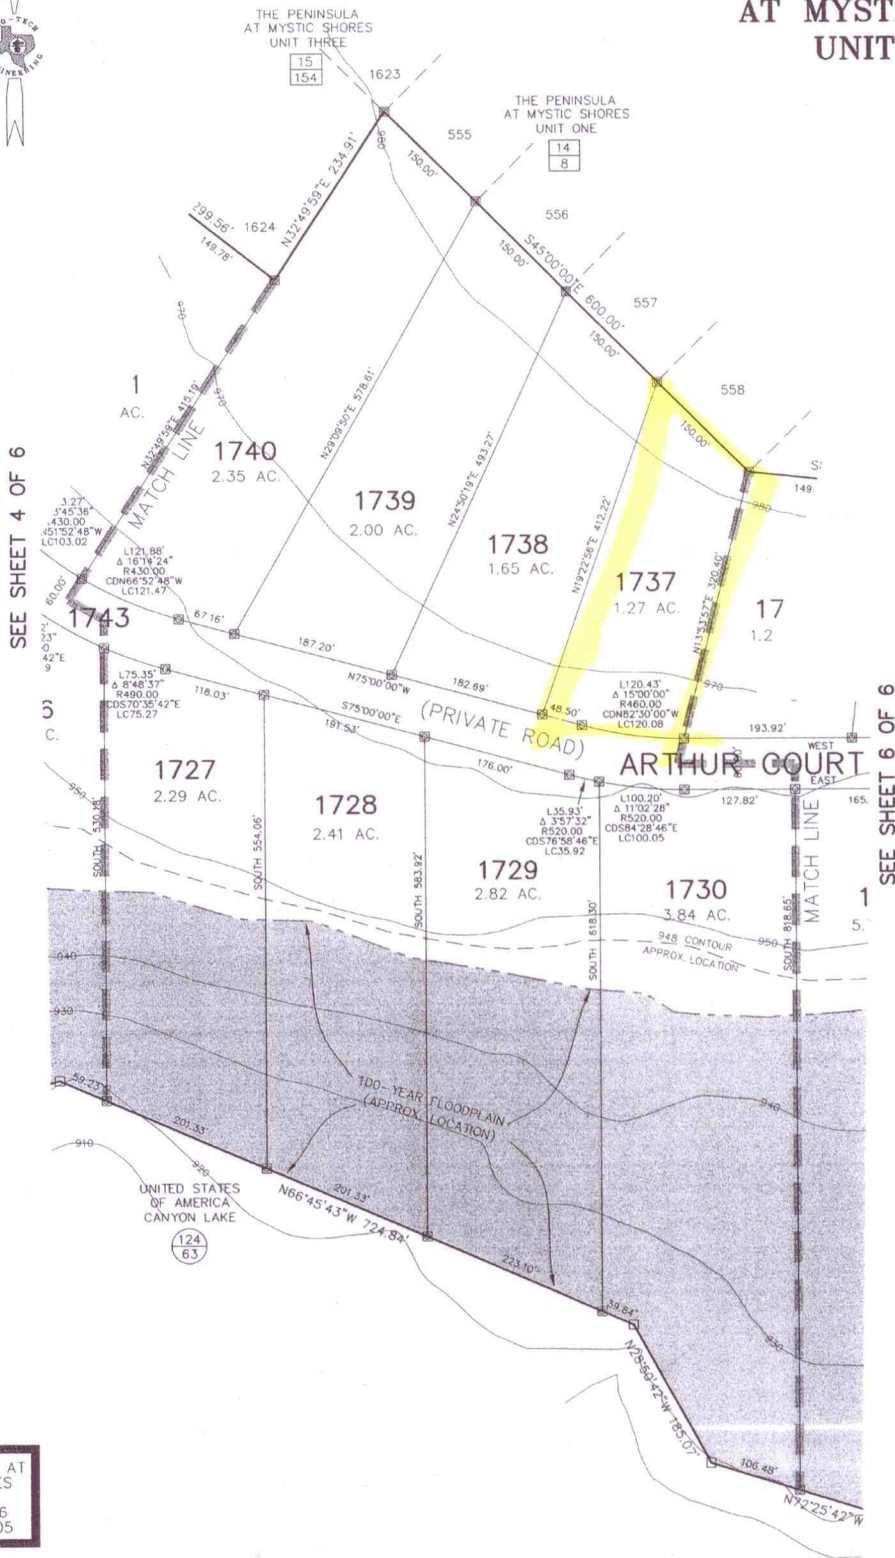

SEE SHEET 4 OF 6

SEE SHEET 6 OF 6

LEGEND	
	CONCRETE MONUMENT FOUND
	IRON STAKE FOUND
	IRON STAKE W/ ALUMINUM CAP (PRO-TECH ENG 2219) SET
	FENCE POST FOUND
	PATENT SURVEY LINE
	FENCE LINE
	OVERHEAD UTILITY LINE
	EASEMENTS, SETBACKS, AND PROPERTY LINES NOT PART OF THIS PLAT
	COMAL COUNTY DEED RECORDS
	COMAL COUNTY PLAT RECORDS
	DOC# COMAL COUNTY CLERK'S DOCUMENT NUMBER

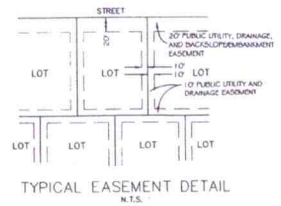

THE PENINSULA AT
MYSTIC SHORES
UNIT FOUR
SHEET 5 OF 6
APRIL 26, 2005

PLAN 5491

\\14660\\PENINSULA UNIT 4 PLAT\\14660BASE.DWG

SCALE: 1" = 100'

PRO-TECH
ENGINEERING GROUP
INCORPORATED
100 E. San Antonio St., Suite 100
San Marcos, TX 78666
(512) 353-3335

APR 26 2005 06:40:18