


SEE SHEET 2 OF 5

MYSTIC SHORES

UNIT SEVENTEEN

CYPRESS COVE
SECTION ELEVEN


55578 09090204#001

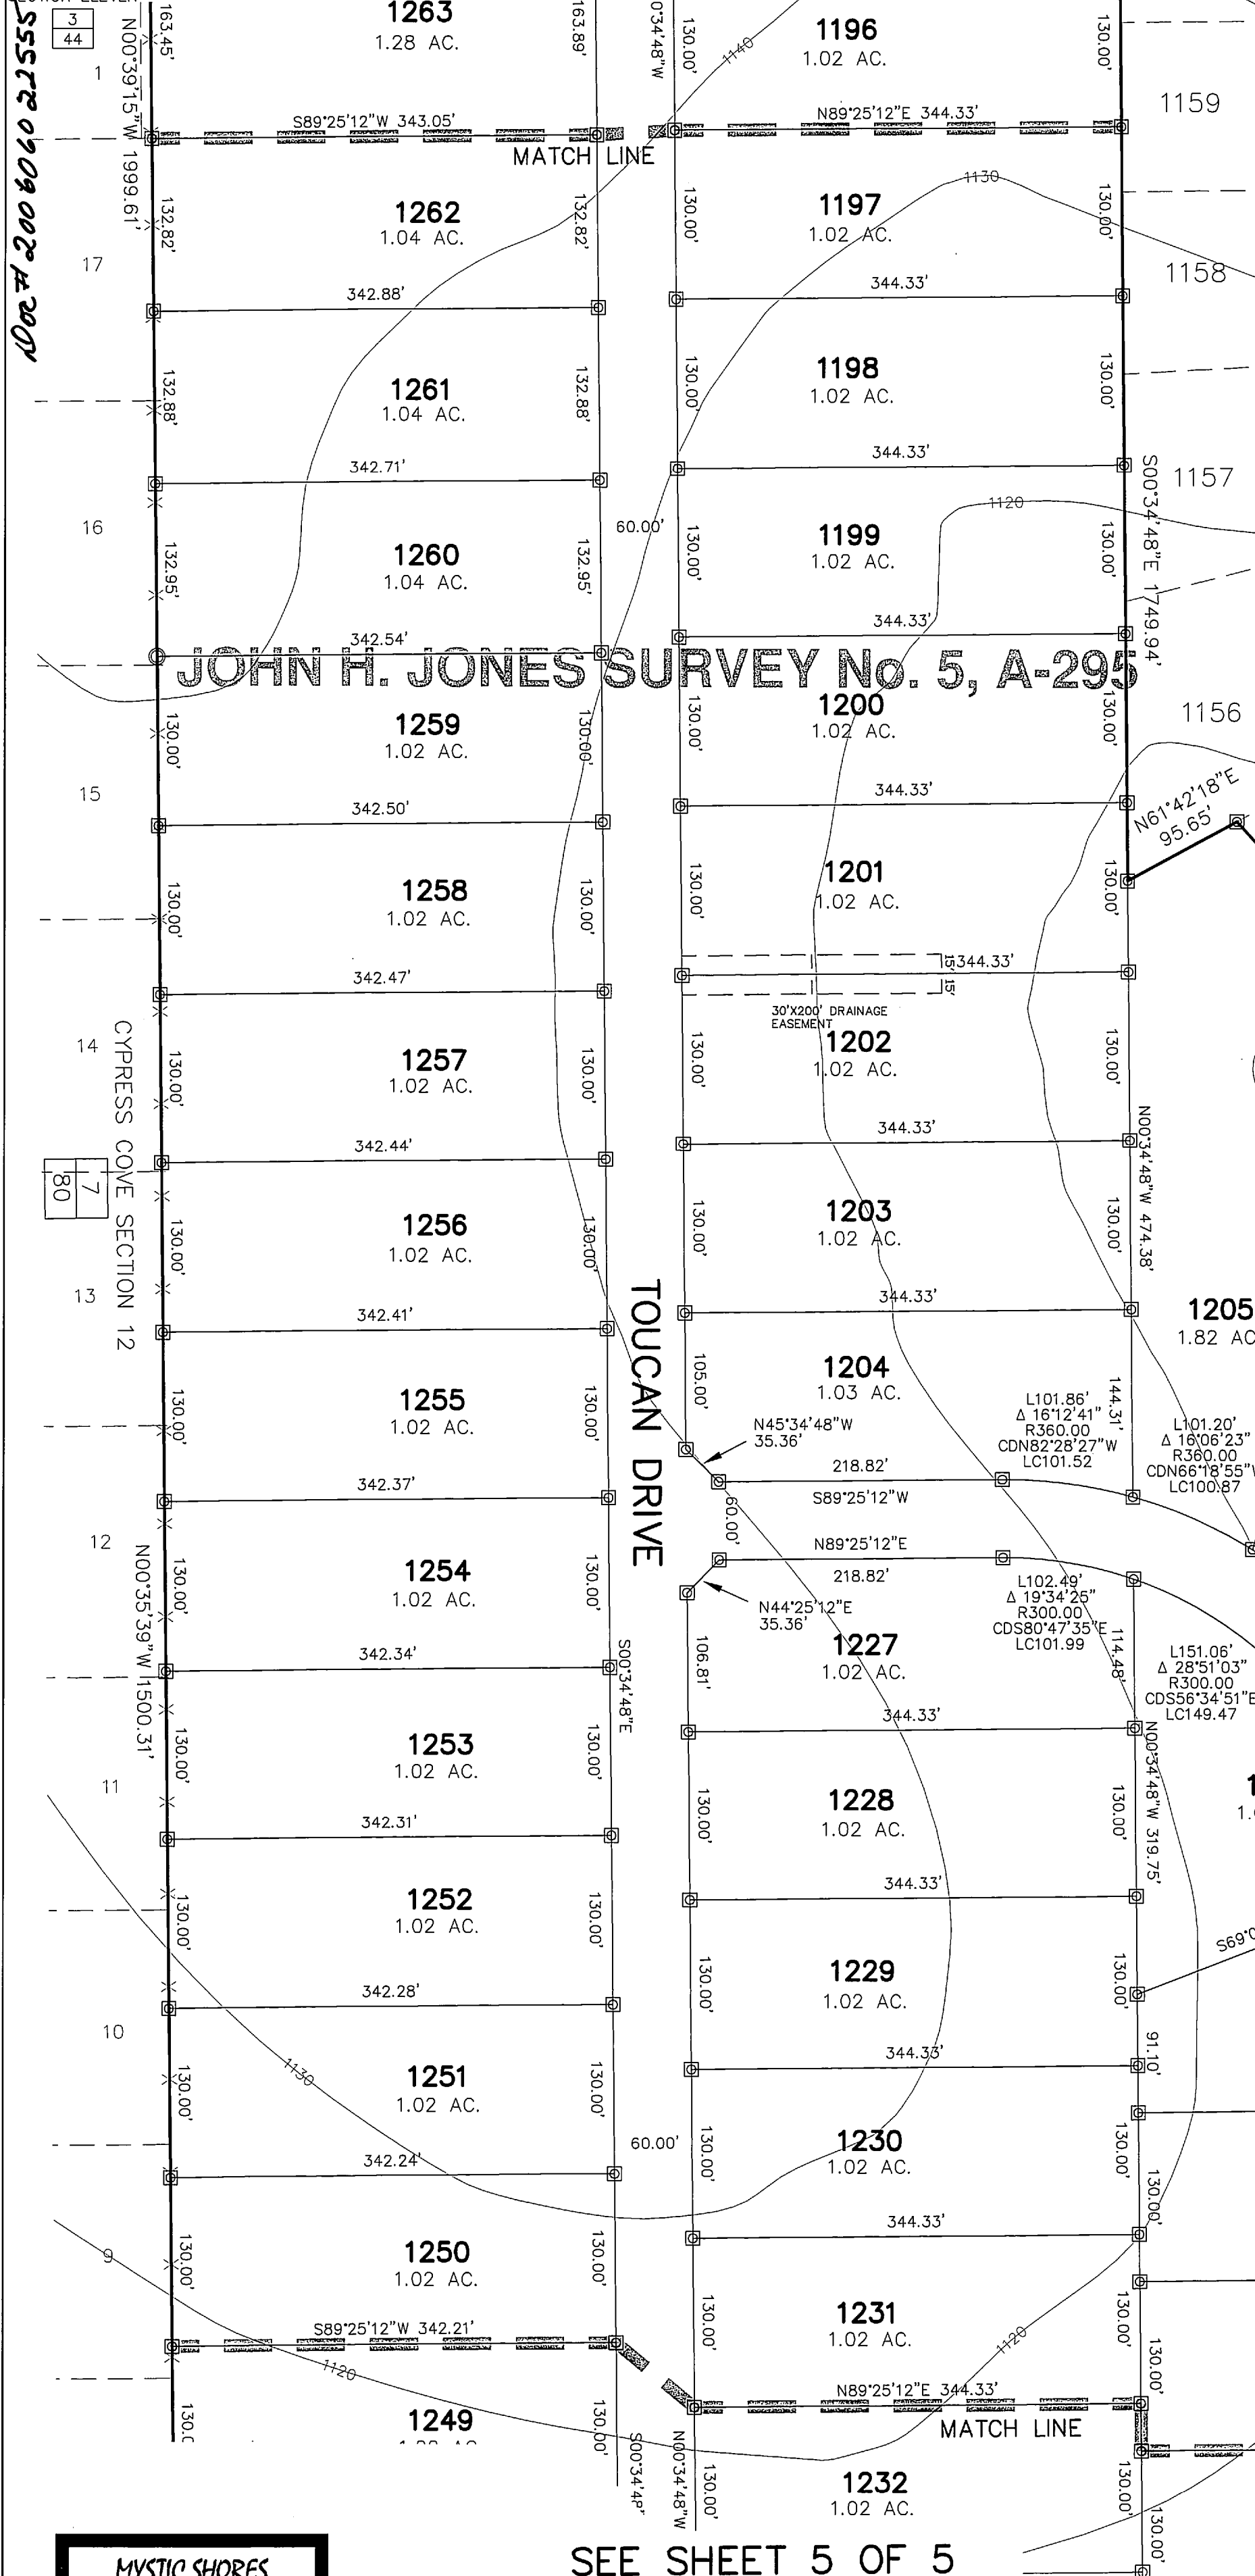

LEGEND

- CONCRETE MONUMENT FOUND
- IRON STAKE FOUND
- IRON STAKE W/ ALUMINUM CAP (PRO-TECH ENG 2219) SET
- FENCE POST FOUND
- PATENT SURVEY LINE
- FENCE LINE
- OVERHEAD UTILITY LINE
- EASEMENTS, SETBACKS, AND PROPERTY LINES NOT PART OF THIS PLAT
- COMAL COUNTY DEED RECORDS
- COMAL COUNTY PLAT RECORDS
- DOC# COMAL COUNTY CLERK'S DOCUMENT NUMBER

SEE SHEET 4 OF 5

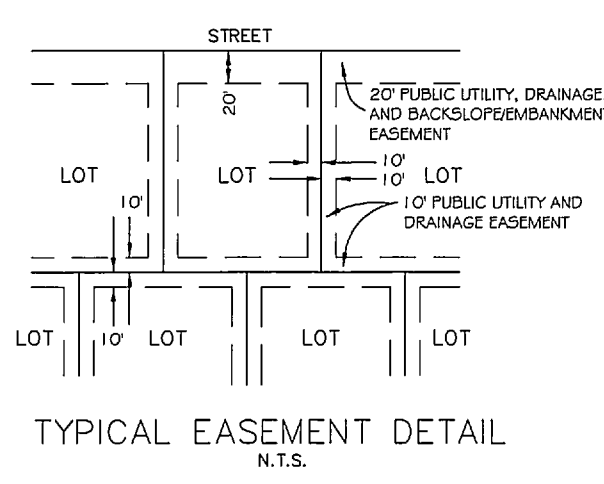

MYSTIC SHORES
UNIT SEVENTEEN
SHEET 3 OF 5
NOVEMBER 7, 2005

SEE SHEET 5 OF 5

PLAN 5508

..\\14660\\..\\UNIT17 PLAT\\14660BASE.DWG

SCALE: 1" = 100'

PRO-TECH
ENGINEERING GROUP
INCORPORATED
100 E. San Antonio St., Suite 100
San Marcos, TX. 78666
(512) 353-3335