


s and distances were
her parcels were calculated
e with the given information
ulation, planimeter, scaling
eometry). Acres shown
ere applicable, has been
less than 50' may not be
ensions in parenthesis

ED ON ADDRESSABLE ROAD
BE PUBLIC.

00-00-00

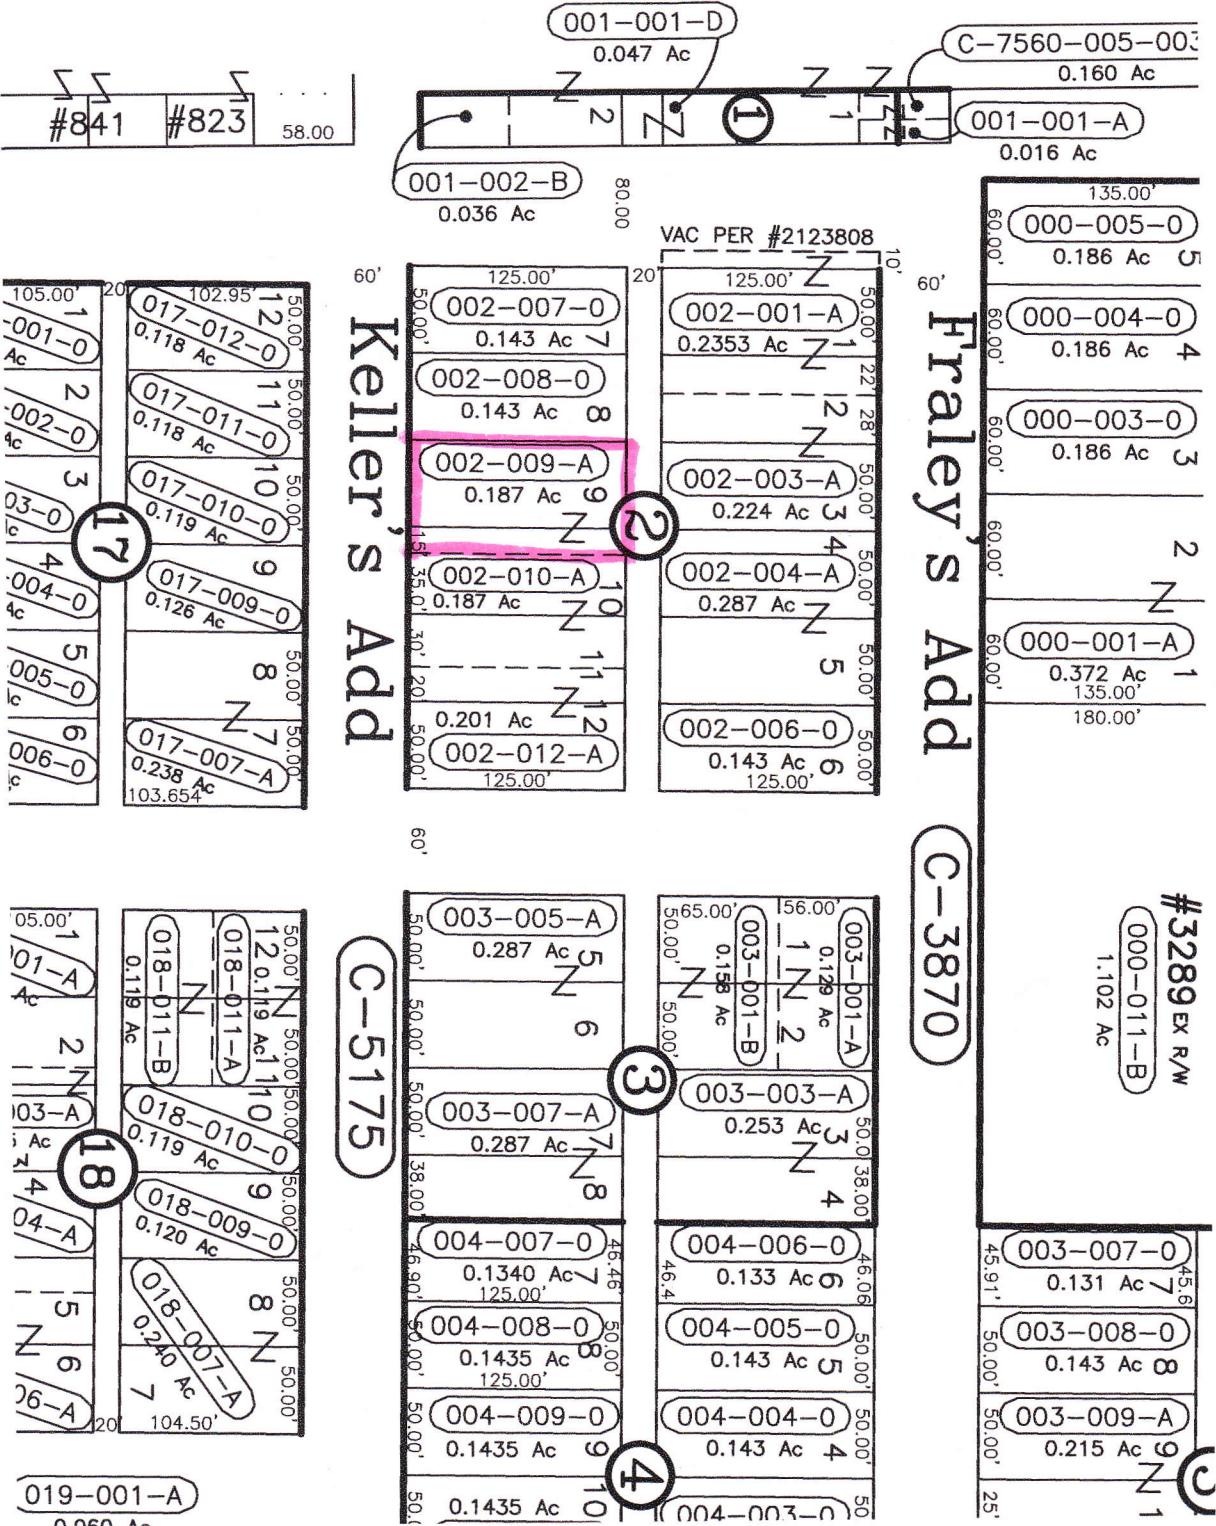

SEGREGATION REVISIONS





ARCHIVE REVISIONS


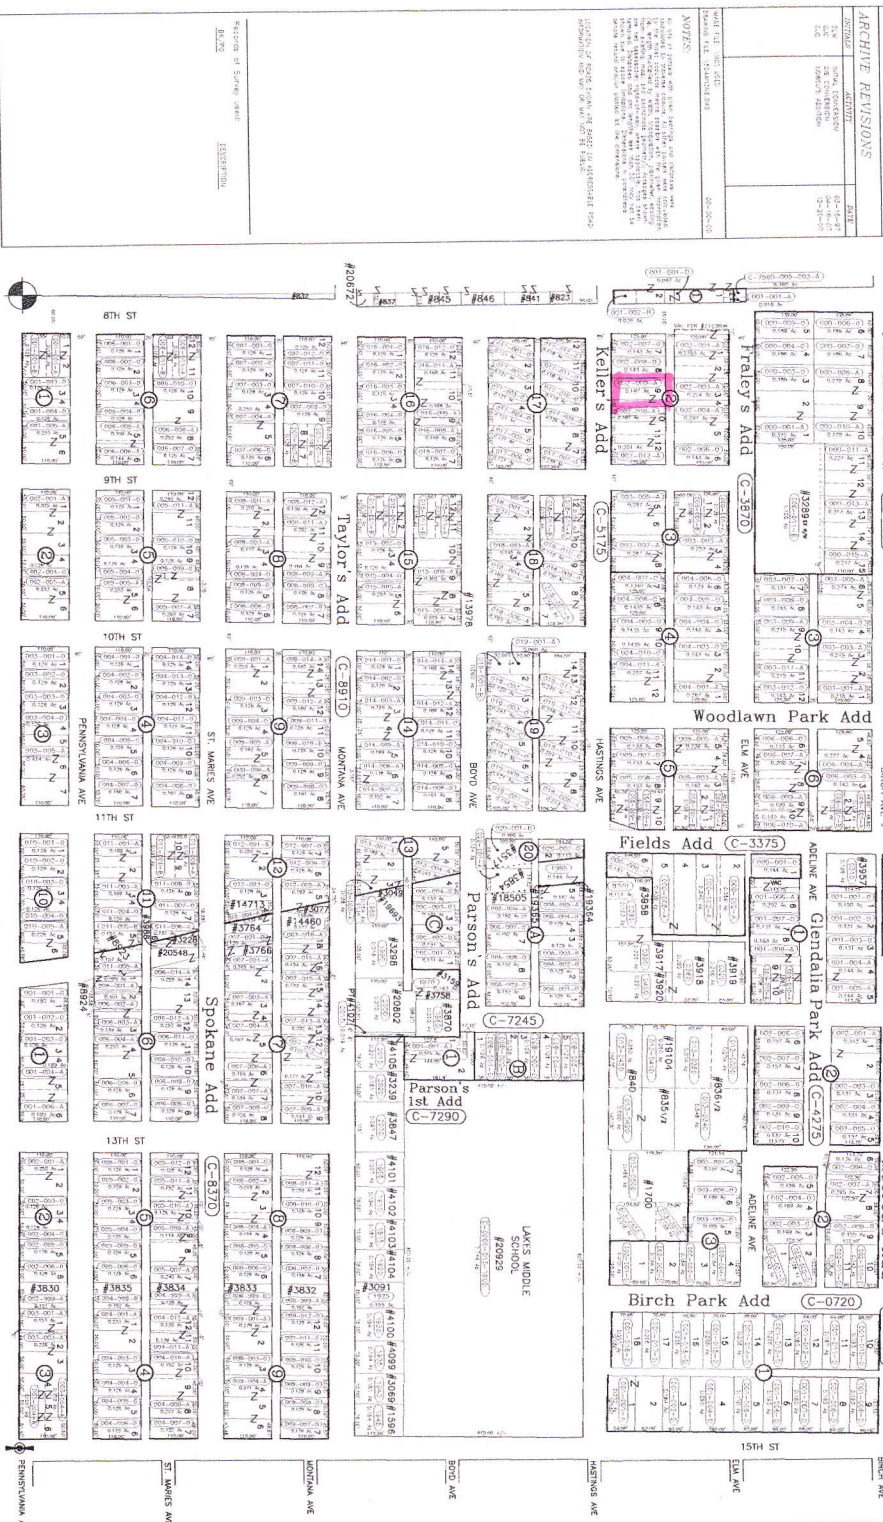

NE 1/4 Sec. 13 Twp. 50 N. R. 4 W.B.M.

C-0000-013

SCALE: 1 INCH = 200 FEET

NE 1/4 Sec. 13 Twp. 50 N. R. 4 W.B.M.