
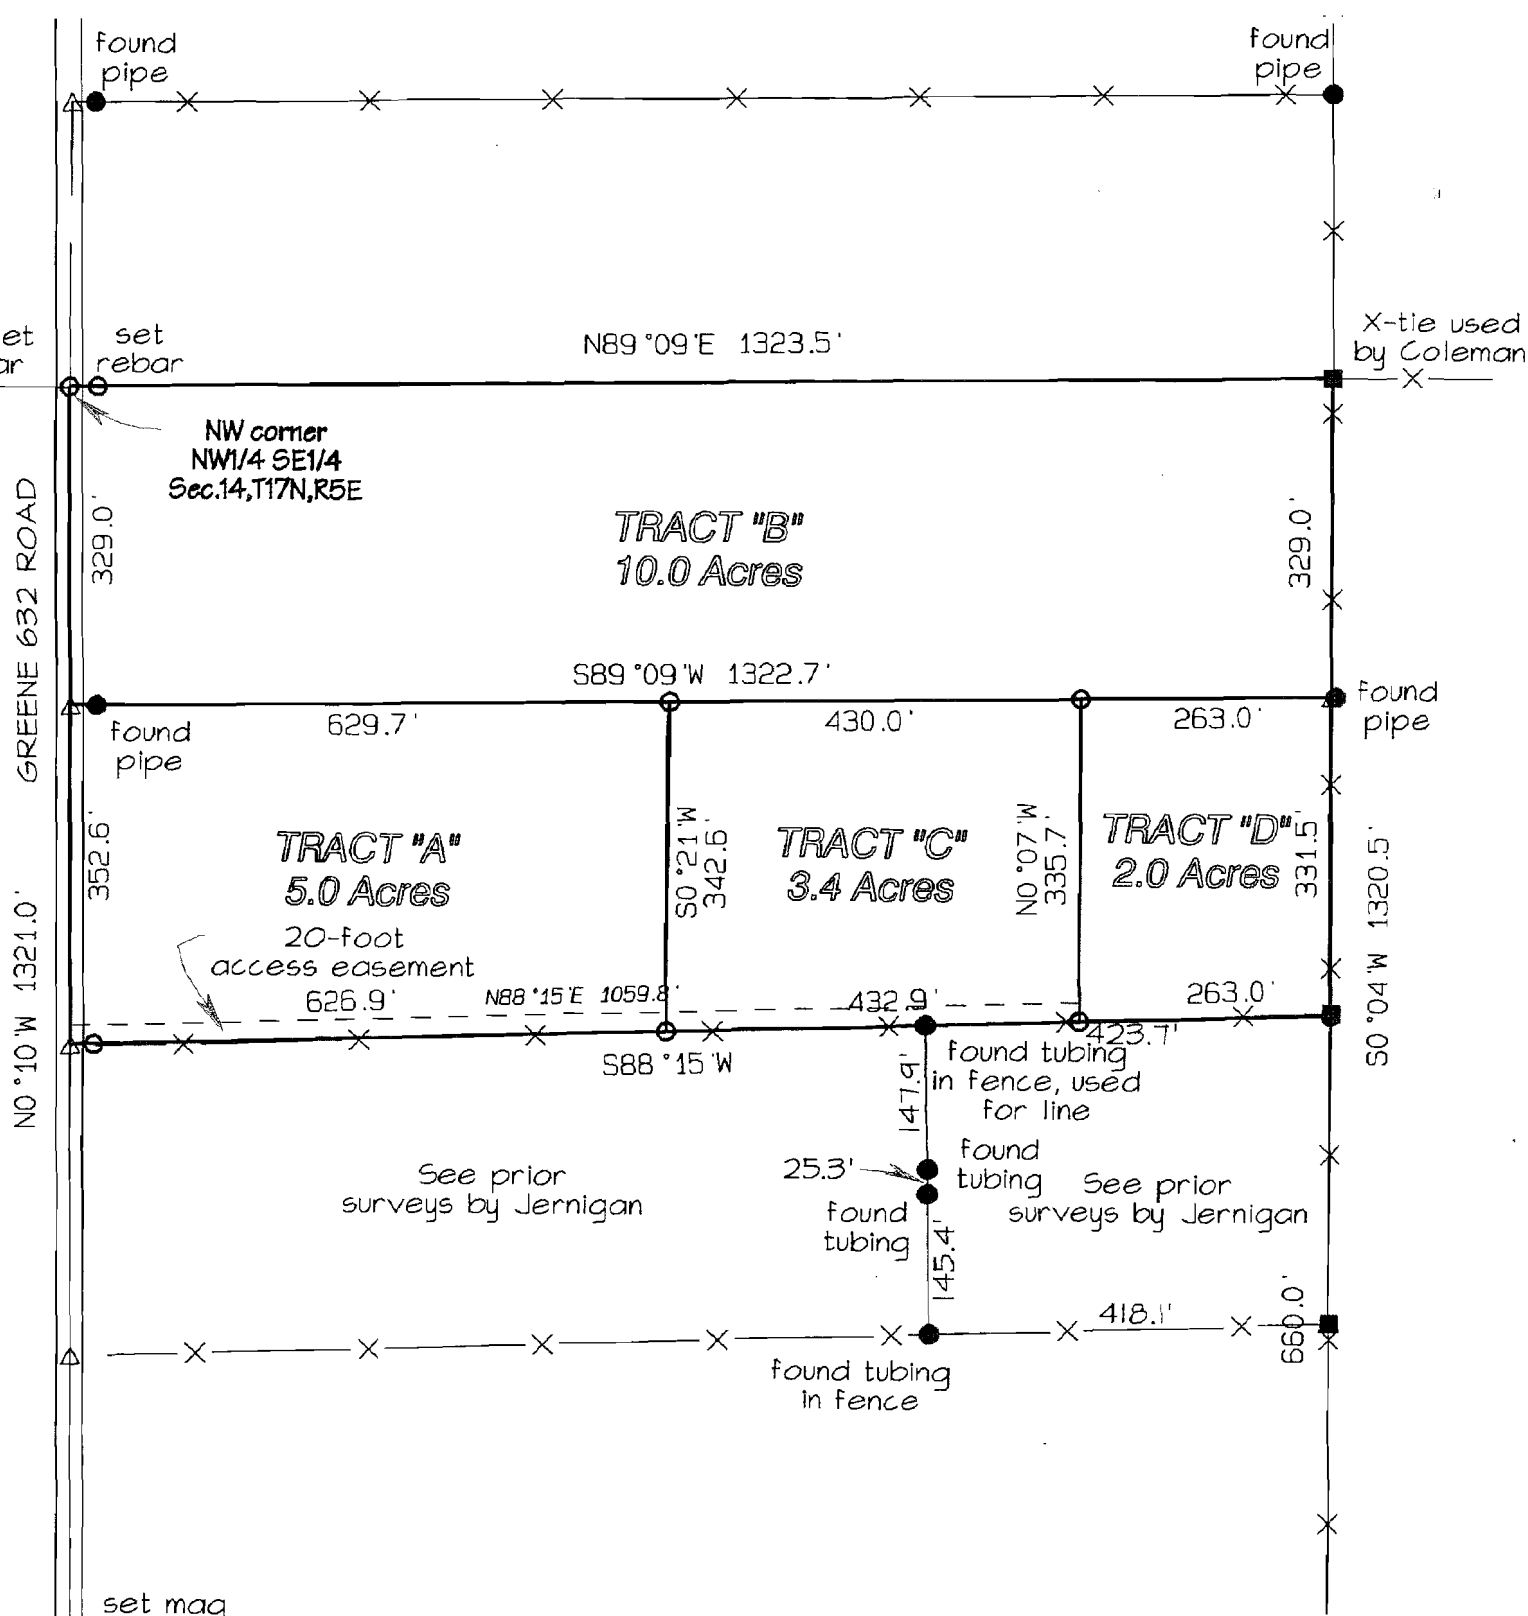


Township
Northwest
059.7 feet
S0°04'W
feet to the
l a 20-foot
er of said
N88°15'E
3 feet, run

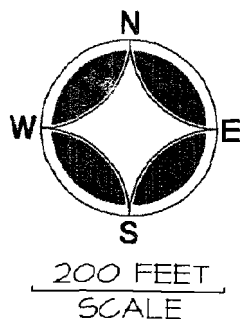

Survey for the Use & Benefit of:
Steve Treece

OF:

TRACT "A":

The following described lands in Greene County, Arkansas, to-wit:

That part of the Northwest Quarter of the Southeast Quarter of Section 14, Township 17 North, Range 5 East, being described as follows: Beginning at the Northwest corner of said tract, run thence $S0^{\circ}10'E$ 329.0 feet to the true point of beginning, run thence $N89^{\circ}09'E$ 629.7 feet, run thence $S0^{\circ}21'W$ 342.6 feet, run thence $S88^{\circ}15'W$ 626.9 feet, run thence $N0^{\circ}10'W$ 352.6 feet to the true point of beginning, containing 5.0 acres, more or less, AND SUBJECT TO a 20-foot access easement along the South side thereof described as follows: Beginning at the Northwest corner of said tract, run thence $S0^{\circ}10'E$ 661.6 feet to the point of beginning, run thence $N88^{\circ}15'E$ 1059.8 feet, run thence $S0^{\circ}07'E$ 20.0 feet, run thence $S88^{\circ}15'W$ 1059.8 feet, run thence $N0^{\circ}10'W$ 20.0 feet, AND the rights-of-way of Greene 632 Road along the West side thereof, and all utility easements.

TRACT "B":

The following described lands in Greene County, Arkansas, to-wit:

That part of the Northwest Quarter of the Southeast Quarter of Section 14, Township 17 North, Range 5 East, being described as follows: Beginning at the Northwest corner of said tract, run thence $N89^{\circ}09'E$ 1323.5 feet, run thence $S0^{\circ}04'W$ 329.0 feet, run thence $S89^{\circ}09'W$ 1322.7 feet, run thence $N0^{\circ}10'W$ 329.0 feet to the true point of beginning, containing 10.0 acres, more or less, AND subject to the rights-of-way of Greene 632 Road along the West side thereof and all utility easements.

TRACT "C":




The following described lands in Greene County, Arkansas, to-wit:

That part of the Northwest Quarter of the Southeast Quarter of Section 14, Township 17 North, Range 5 East, being described as follows: Beginning at the Northwest corner of said tract, run thence $S0^{\circ}10'E$ 329.0 feet, run thence $N89^{\circ}09'E$ 629.7 feet to the true point of beginning, run thence $N89^{\circ}09'E$ 430.0 feet, run thence $S0^{\circ}07'E$ 335.7 feet, run thence $S88^{\circ}15'W$ 432.9 feet, run thence $N0^{\circ}21'E$ 342.6 feet to the true point of beginning, containing 3.4 acres, more or less, ALONG WITH AND SUBJECT TO a 20-foot access easement along the South side thereof, described as follows: Beginning at the Northwest corner of said tract, run thence $S0^{\circ}10'E$ 661.6 feet to the point of beginning, run thence $N88^{\circ}15'E$ 1059.8 feet, run thence $S0^{\circ}07'E$ 20.0 feet, run thence $S88^{\circ}15'W$ 1059.8 feet, run thence $N0^{\circ}10'W$ 20.0 feet.

TRACT "D":

The following described lands in Greene County, Arkansas, to-wit:


That part of the Northwest Quarter of the Southeast Quarter of Section 14, Township 17 North, Range 5 East, being described as follows: Beginning at the Northwest corner of said tract, run thence $S0^{\circ}10'E$ 329.0 feet, run thence $N89^{\circ}09'E$ 1059.7 feet to the true point of beginning, run thence $N89^{\circ}09'E$ 263.0 feet, run thence $S0^{\circ}04'W$ 331.5 feet, run thence $S88^{\circ}15'W$ 263.0 feet, run thence $N0^{\circ}07'W$ 335.7 feet to the true point of beginning, containing 2.0 acres, more or less, ALONG WITH a 20-foot access easement described as follows: Beginning at the Northwest corner of said tract, run thence $S0^{\circ}10'E$ 661.6 feet to the point of beginning, run thence $N88^{\circ}15'E$ 1059.8 feet, run thence $S0^{\circ}07'E$ 20.0 feet, run thence $S88^{\circ}15'W$ 1059.8 feet, run thence $N0^{\circ}10'W$ 20.0 feet.

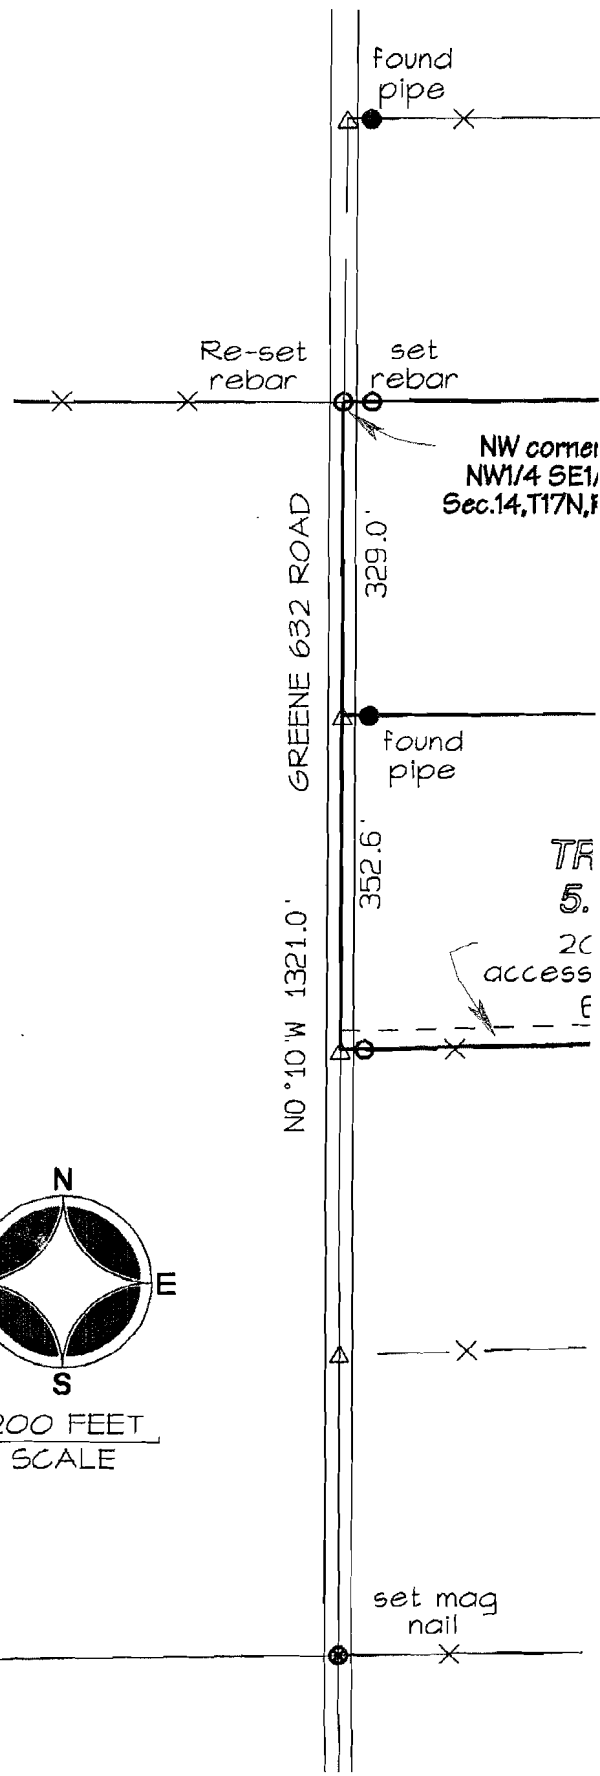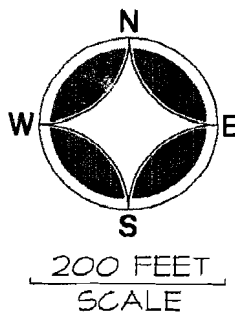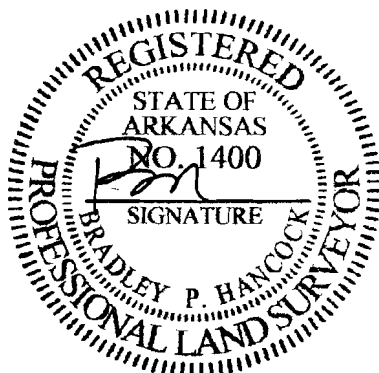

o-wit:
 r of Section 14, Township
 ng at the Northwest corner
 t of beginning, run thence
 S88°15'W 626.9 feet,
 ing, containing 5.0 acres,
 ng the South side thereof,
 ide thereof, and all utility

o-wit:
 r of Section 14, Township
 ng at the Northwest corner
 S0°04'W 660.5 feet, run
 et, run thence S89°09'W
 t of beginning, containing
 f Greene 632 Road along

ed: October 18, 2001

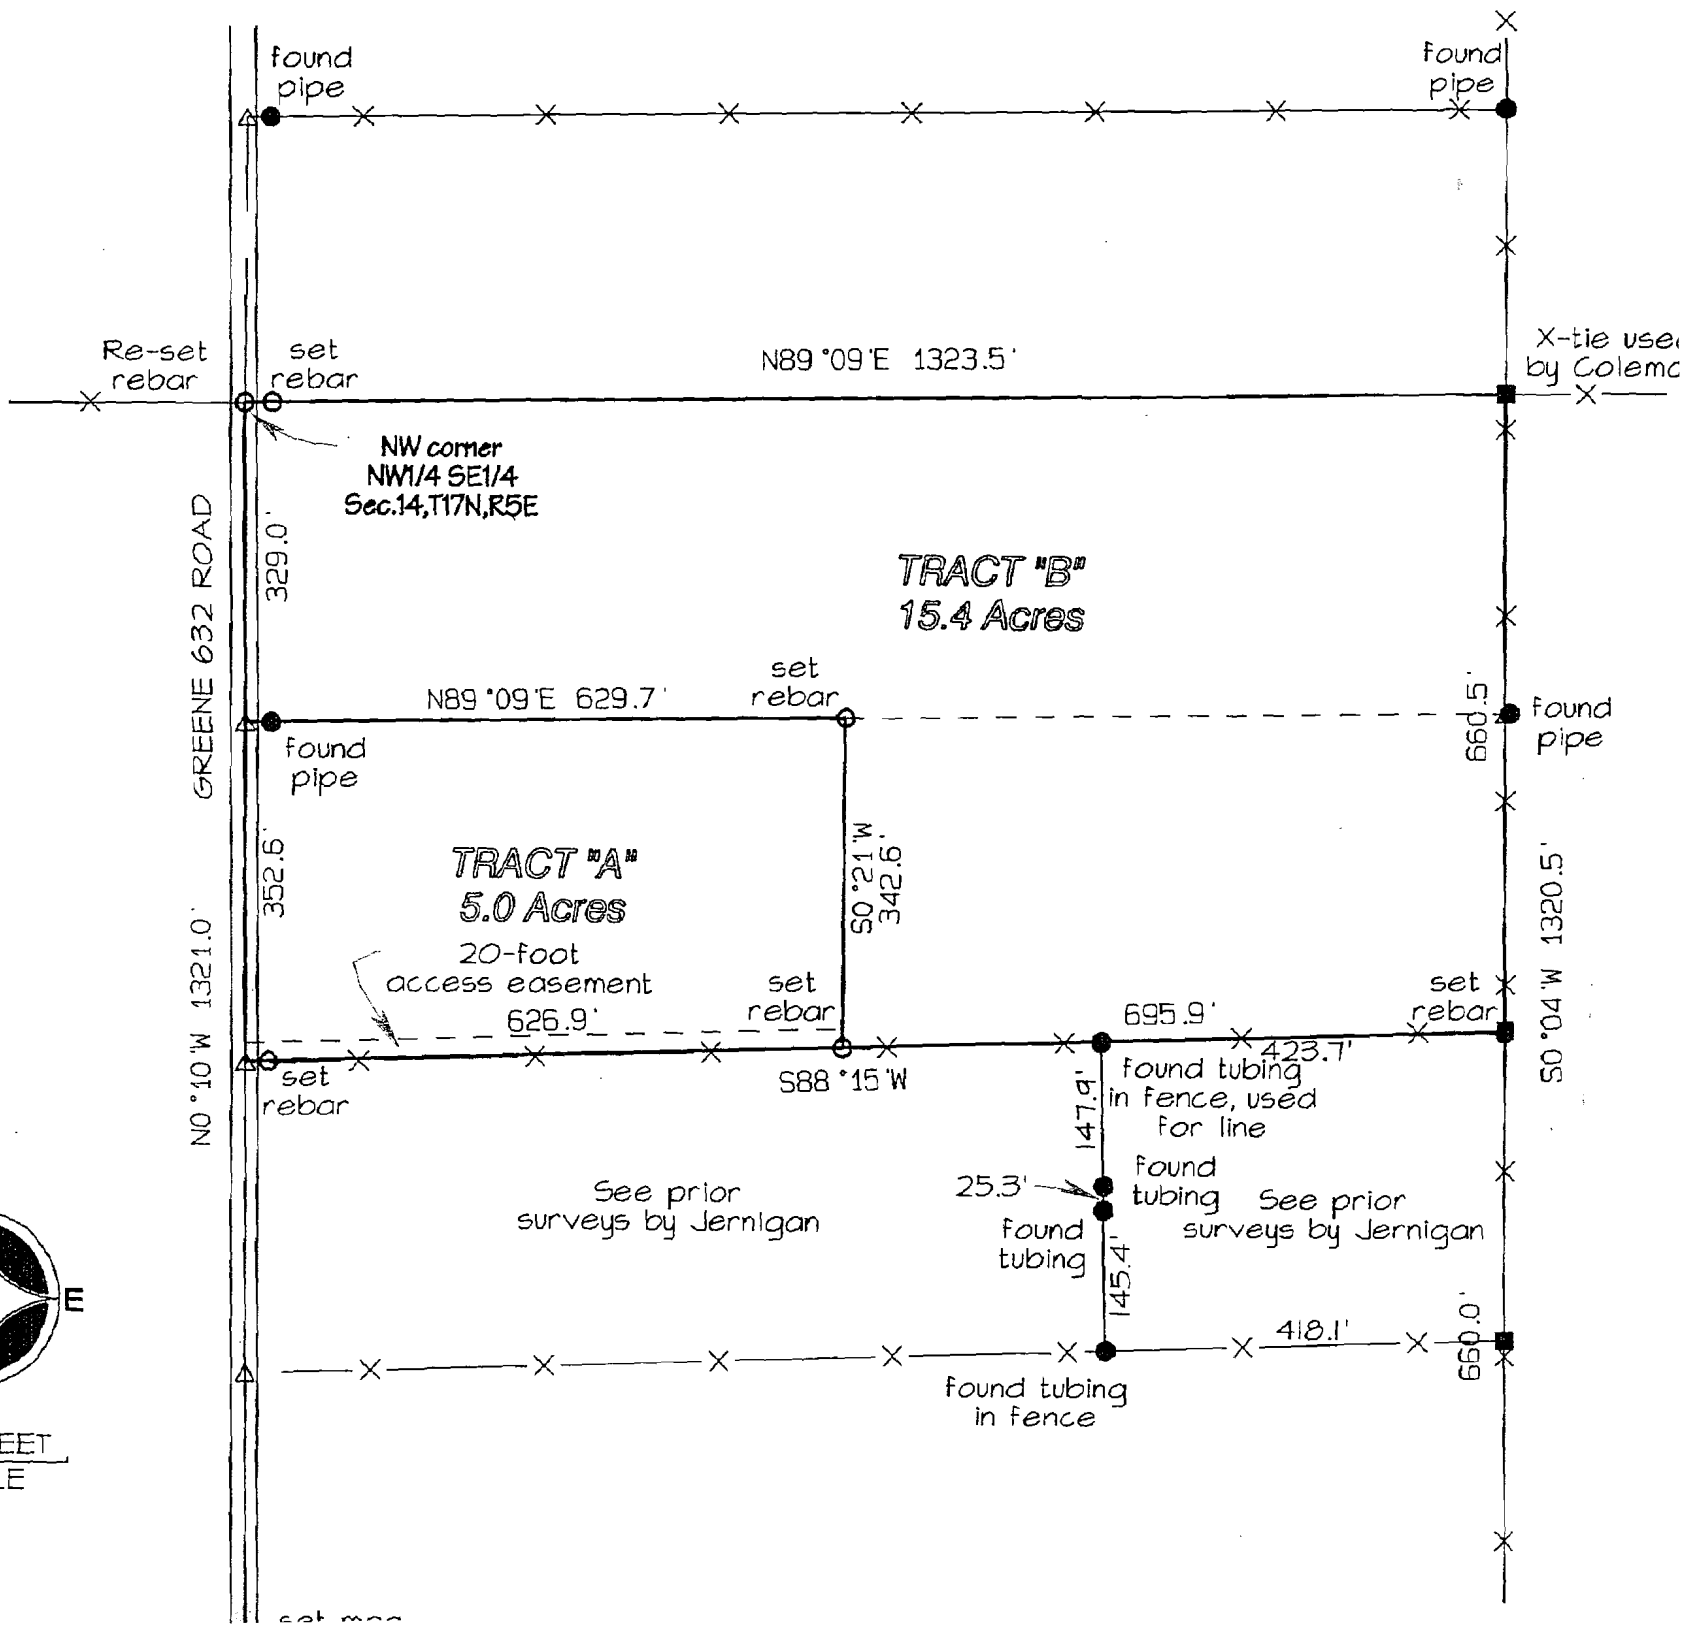

Survey for the Use & Benefit of:
Steve Treece

OF:

TRACT "A":

The following described lands in Greene County, Arkansas, to-wit:



That part of the Northwest Quarter of the Southeast Quarter of Section 14, Township 17 North, Range 5 East, being described as follows: Beginning at the Northwest corner of said tract, run thence $S0^{\circ}10'E$ 329.0 feet to the true point of beginning, run thence $N89^{\circ}09'E$ 629.7 feet, run thence $S0^{\circ}21'W$ 342.6 feet, run thence $S88^{\circ}15'W$ 626.9 feet, run thence $N0^{\circ}10'W$ 352.6 feet to the true point of beginning, containing 5.0 acres, more or less, AND subject to a 20-foot access easement along the South side thereof, the rights-of-way of Greene 632 Road along the West side thereof, and all utility easements.

TRACT "B":

The following described lands in Greene County, Arkansas, to-wit:

That part of the Northwest Quarter of the Southeast Quarter of Section 14, Township 17 North, Range 5 East, being described as follows: Beginning at the Northwest corner of said tract, run thence $N89^{\circ}09'E$ 1323.5 feet, run thence $S0^{\circ}04'W$ 660.5 feet, run thence $S88^{\circ}15'W$ 695.9 feet, run thence $N0^{\circ}21'E$ 342.6 feet, run thence $S89^{\circ}09'W$ 629.7 feet, run thence $N0^{\circ}10'W$ 329.0 feet to the true point of beginning, containing 15.4 acres, more or less, AND subject to the rights-of-way of Greene 632 Road along the West side thereof and all utility easements.

Dated: October 18, 2001

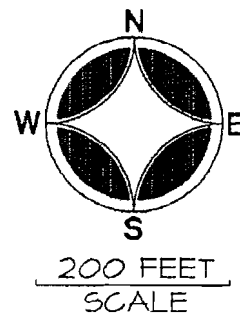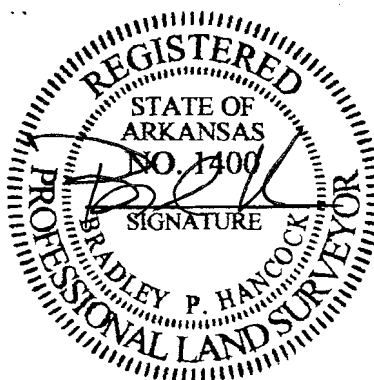

2635.0'

Re-set
rebar

GREENE 632 ROAD

$N0^{\circ}10'W$ 1321.0'