


BASIS OF BEARINGS:
SOUTH LINE OF THE
SOUTHEAST 1/4 SECTION
12 IS ASSUMED TO BEAR
EAST / WEST

IRON ROD BELIEVED TO BE
ONE SET BY MR. DOUGLAS J.
WALLEY, JULY 10, 1989
FOR ROBERT BELSCAMPER.

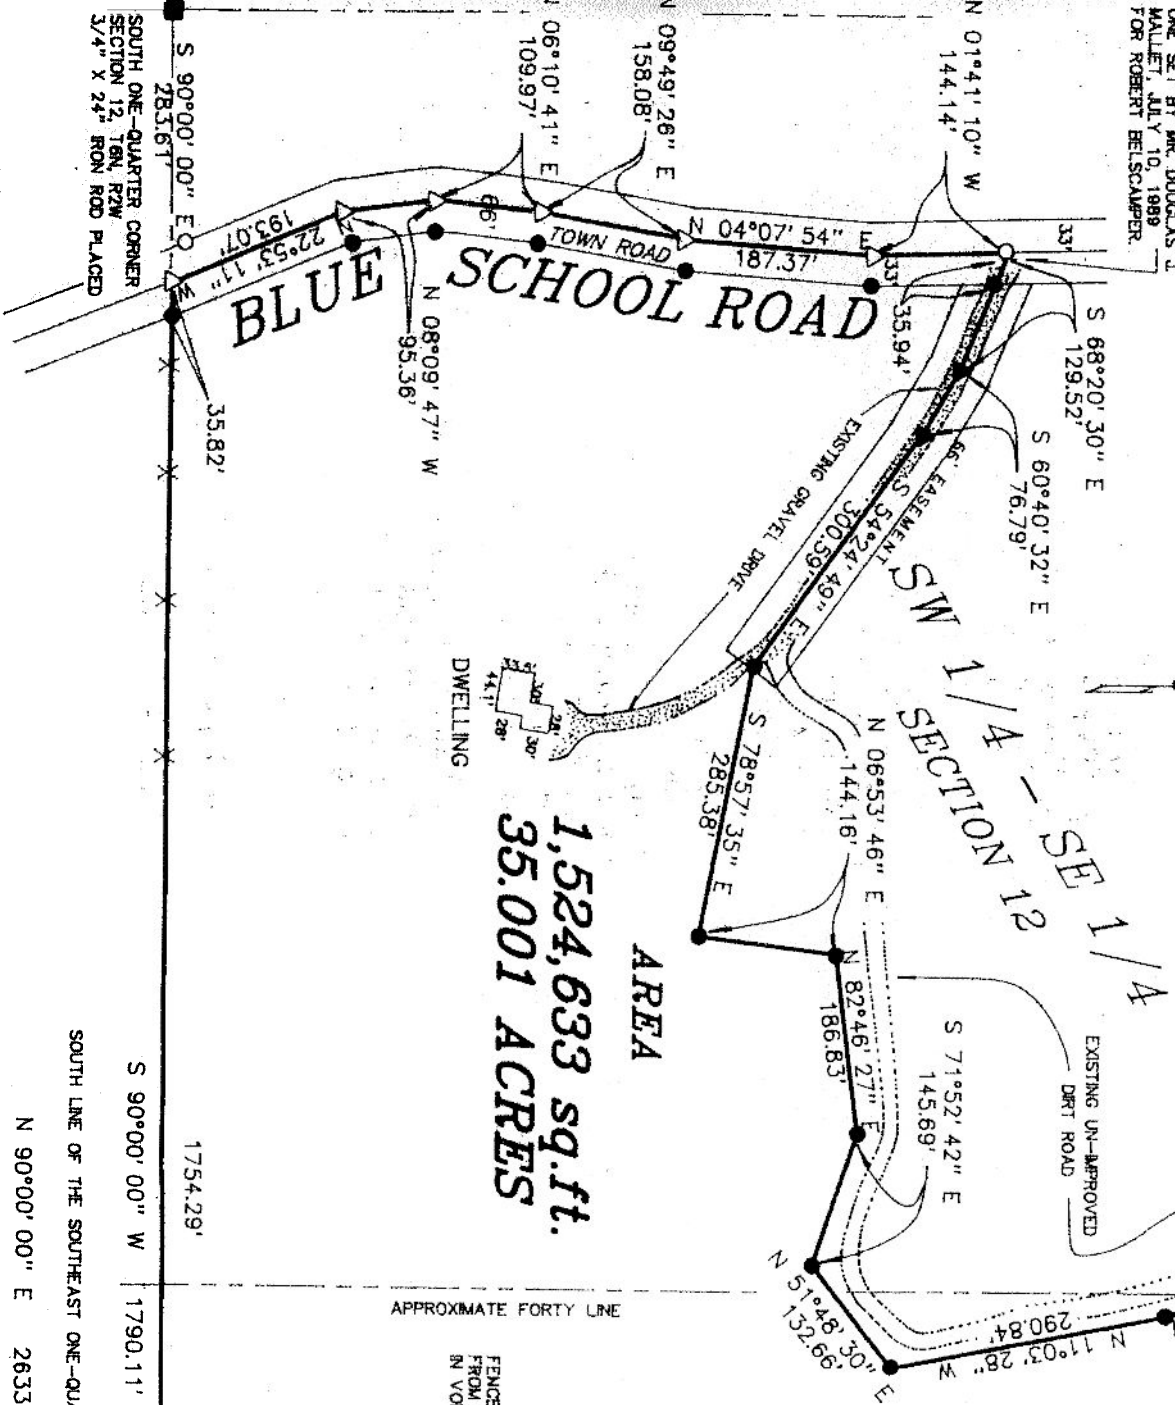

1,524,633 sq.ft.
35.001 ACRES

SE 1/4 - SE 1/4 SECTION 12

- LEGEND**
- ▲ INDICATES 1
 - INDICATES 1
 - INDICATES 1
 - INDICATES 1
 - INDICATES 1

Local South quart 12, To Grant

NOTE:

THE CENTERLINE OF BLUE SCHOOL ROAD IS MONUMENTED AND DESCRIBED HEREON AS PREVIOUSLY DESCRIBED ON A SURVEY FOR DICK BLAYTER, BY MICHAEL J. MILLER

SOUTH LINE OF THE SOUTHEAST ONE-QUARTER SECTION 12

S 90°00' 00" E 1754.29'

S 90°00' 00" W 1790.11'

N 90°00' 00" E 2633.66'