


**SECTION 28
TOWNSHIP 48 NORTH
RANGE 2 WEST
WARREN COUNTY, MO.**

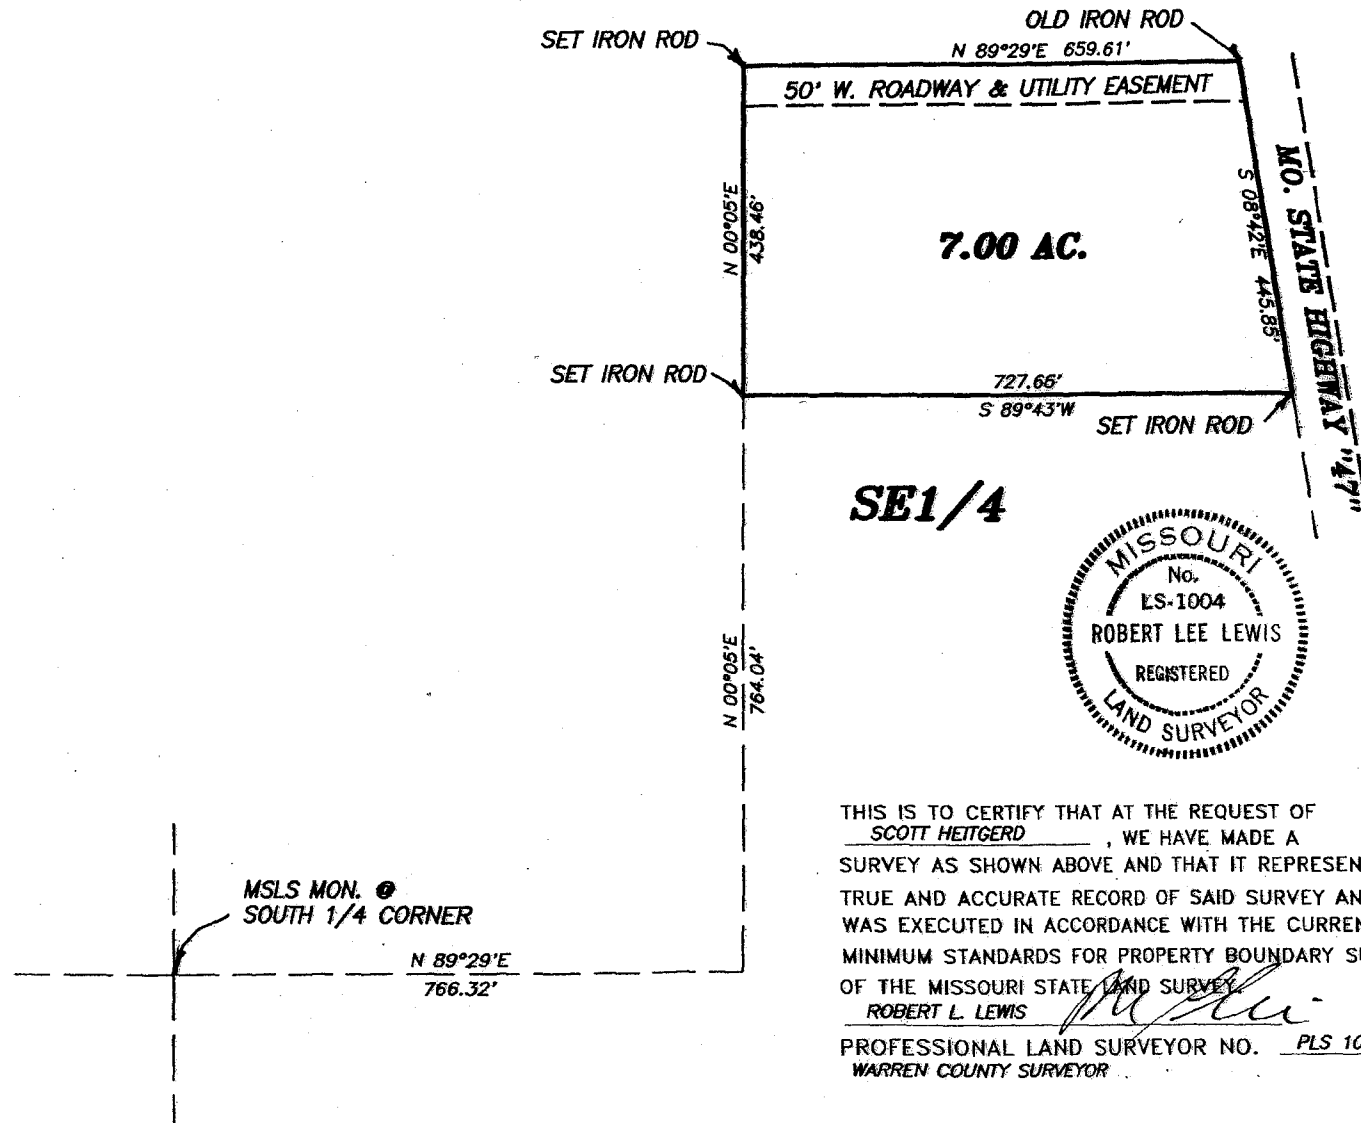

THIS IS TO CERTIFY THAT AT THE REQUEST OF
SCOTT HEITGERD, WE HAVE MADE A
SURVEY AS SHOWN ABOVE AND THAT IT REPRESENTS A
TRUE AND ACCURATE RECORD OF SAID SURVEY AND
WAS EXECUTED IN ACCORDANCE WITH THE CURRENT
MINIMUM STANDARDS FOR PROPERTY BOUNDARY SURVEYS
OF THE MISSOURI STATE LAND SURVEY.
ROBERT L. LEWIS
PROFESSIONAL LAND SURVEYOR NO. PLS 1004
WARREN COUNTY SURVEYOR

200 0 200 400 600

GRAPHIC SCALE - FEET

CLASS OF SURVEY--RURAL
PARENT DEED--BOOK 1072 PAGE 477
SUBJECT TO: EASEMENTS OF RECORD

Lewis-Bade Inc.
Professional Land Surveyors
and Professional Engineers

PHONE (636) 456-2615 101 EAST WALTON WARRENTON, MO. 63383

SURVEYED BY STU, CHRIS	DATE AUGUST 2005	REVISIONS	
DRAWN BY: LARRY	CHECKED BY: VICKI	SCALE 1"=200'	FILE 02203-4