


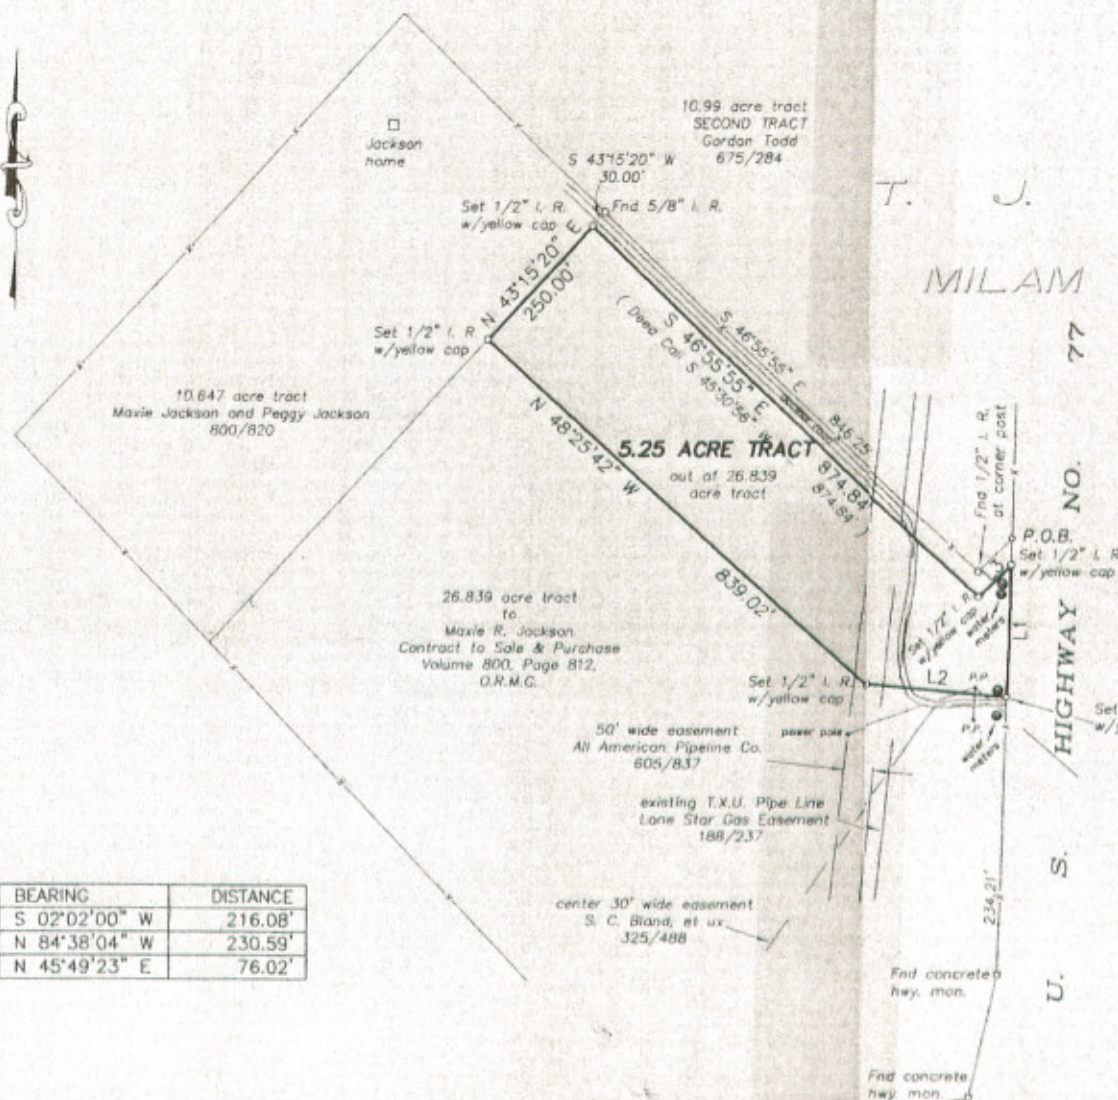

LINE	BEARING	DISTANCE
L1	S 02°02'00" W	216.08'
L2	N 84°38'04" W	230.59'
L3	N 45°49'23" E	76.02'

T. J. CHAMBERS SURVEY
A - 7,
MILAM COUNTY, TEXAS.

77

NO.

HIGHWAY

S.

U.

I, Stephen D. Jarrard, do hereby certify that this plat correctly represents a survey made on the ground by the men working under my supervision and that there are no apparent discrepancies, conflicts, encroachments, overlapping of improvements or visible utility lines, except as shown hereon.

Surveyed July 20, 2005
Stephen D. Jarrard
Registered Professional Land Surveyor
Texas No. 4748



This plat is to accompany a fieldnote describing the 5.25 acre tract of land shown hereon.

This survey was conducted by a Global Positioning System (GPS) therefore all bearings used herein are based on True Geodetic North.

There are no flood maps available for reference for this area of Milam County, Texas.

Scale:

1" = 200'

Drawing No.

B - 318



JARRARD SURVEYING

LAND SURVEYOR

115 N. CENTRAL AVENUE, SUITE NO. 2, P. O. BOX 1135,
CAMERON, TEXAS 76520 (254) 697-3646 FAX (254) 697-8776

BOUNDARY

SURVEY

ON A 5.25 ACRE TRACT OF LAND OUT OF THE T. J.
CHAMBERS SURVEY, A-7, MILAM COUNTY, TEXAS.

SURVEYED FOR: MAXIE & PEGGY JACKSON

DATE: 7-20-05

Proj. No. 2896/3572

Drn. By SDJ

App. By

Ref.: ATT, GPS

SHT. OF