


N.J.M. ARREDONDO SURVEY NO.1, A-7

C7	50.31	62.24'44"	60.00	S27°58'17"E	62.17
C8	65.36	70.45'02"	60.00	S38°36'36"W	69.47
C9	74.09	70.45'02"	60.00	N71°43'25"W	67.61
C10	71.82	68°34'55"	60.00	N01°05'07"E	74.73
C11	80.67	77°02'10"	60.00	S52°08'11"W	67.43
C12	67.54	11°43'38"	330.00	S12°07'19"W	113.40
C13	114.25	24°14'38"	270.00		

L10	69.47
L11	67.61
L12	74.73
L13	67.43
L14	113.40
L15	
L16	
L17	
L18	
L19	

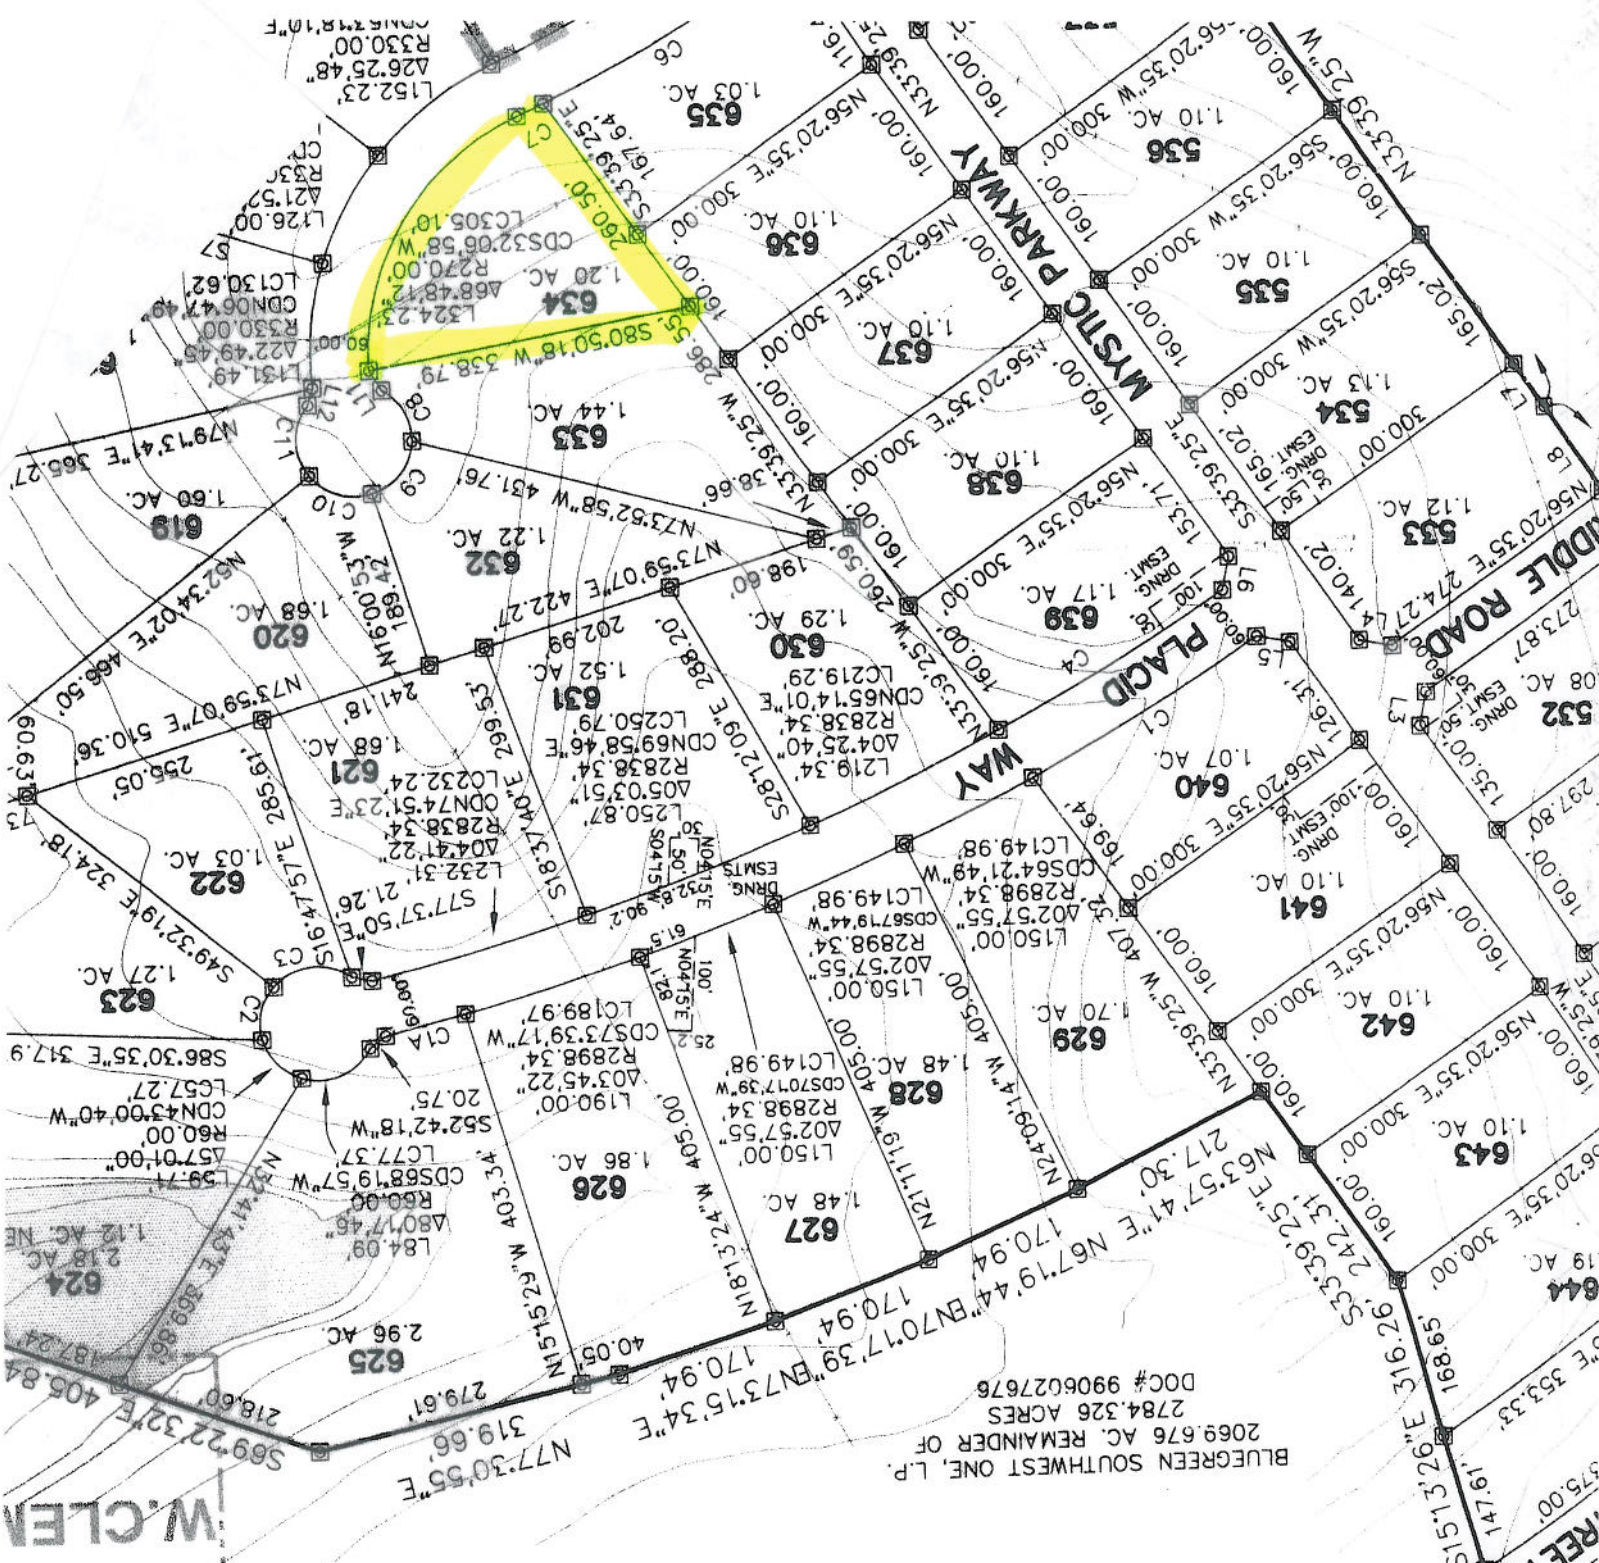

BLUEGREEN SOUTHWEST ONE, L.P.
2069.676 AC. REMAINDER OF
2784.326 ACRES
DOC# 9906027676