

ALONG S. R. 1559

"B" DISTANCE

21°E	91.77'
20°W	311.46'
24°W	371.34'
18°W	105.64'
41°W	87.60'
39°W	107.49'
58°W	71.46'
10°W	85.81'
00°E	81.61'
51°E	85.45'
65°E	199.45'
39°E	133.74'

FLORINE S. BOBBITT
D.B. 439, Pg. 387
TAX MAP # 465-1-4


WILLIAM E. COKER
D.B. 694, Pg. 736
TAX MAP # 465-1-5A

JIMMIE D. GRANTHAM
D.B. 852, Pg. 492
TAX MAP # 465-1-6

CHARLES E. HOBGOOD
D.B. 930, Pg. 440
TAX MAP # 465-1-35

JIMMIE D. GRANTHAM
D.B. 852, Pg. 492
P.B. "W", Pg. 154
TRACT # 3
TAX MAP # 465-1-6

JIMMIE D. GRANTHAM
D.B. 852, Pg. 492
P.B. "W", Pg. 154
TRACT # 4
TAX MAP # 465-1-6

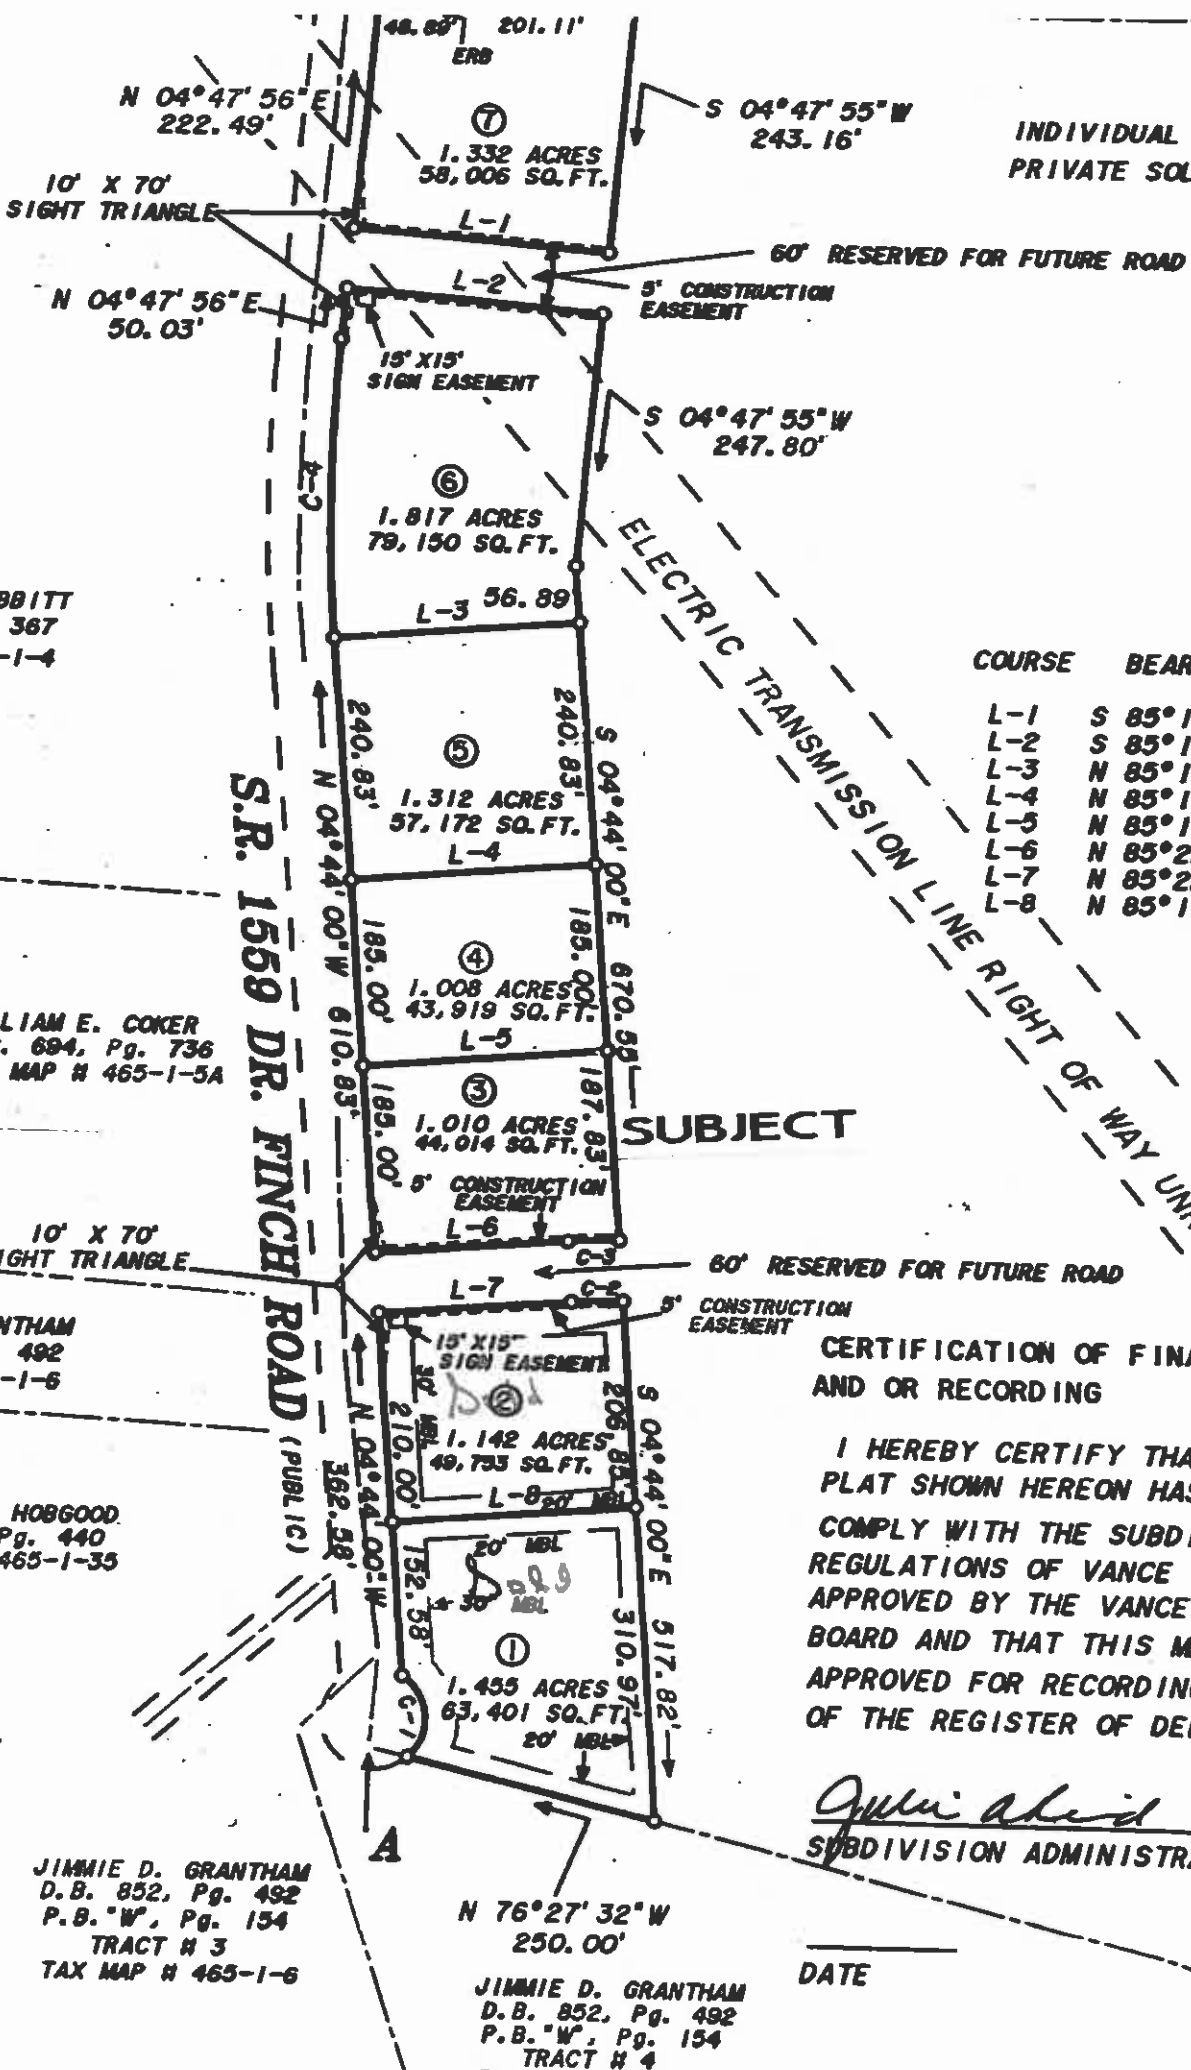

INDIVIDUAL
PRIVATE SOL

COURSE	BEAR
L-1	S 85° 1'
L-2	S 85° 1'
L-3	N 85° 1'
L-4	N 85° 1'
L-5	N 85° 1'
L-6	N 85° 2'
L-7	N 85° 2'
L-8	N 85° 1'

CERTIFICATION OF FINA
AND OR RECORDING

I HEREBY CERTIFY THA
PLAT SHOWN HEREON HAS
COMPLY WITH THE SUBDI
REGULATIONS OF VANCE (C
APPROVED BY THE VANCE
BOARD AND THAT THIS MA
APPROVED FOR RECORDING
OF THE REGISTER OF DEE

John A. ...
SUBDIVISION ADMINISTRA

DATE