


NOT VALID



OCTOBER 14, 2008

OCTOBER 11, 2008

MERIDIAN ASSOCIATES, LLC
SURVEYORS
120 EAST MAIN STREET, GEORGETOWN, KY 40324
TELEPHONE (502) 863-6070 - FACSIMILE (502) 863-0019

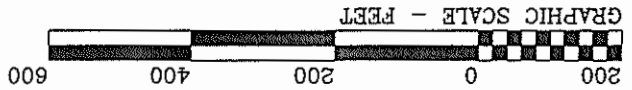

1 INCH = 200 FEET

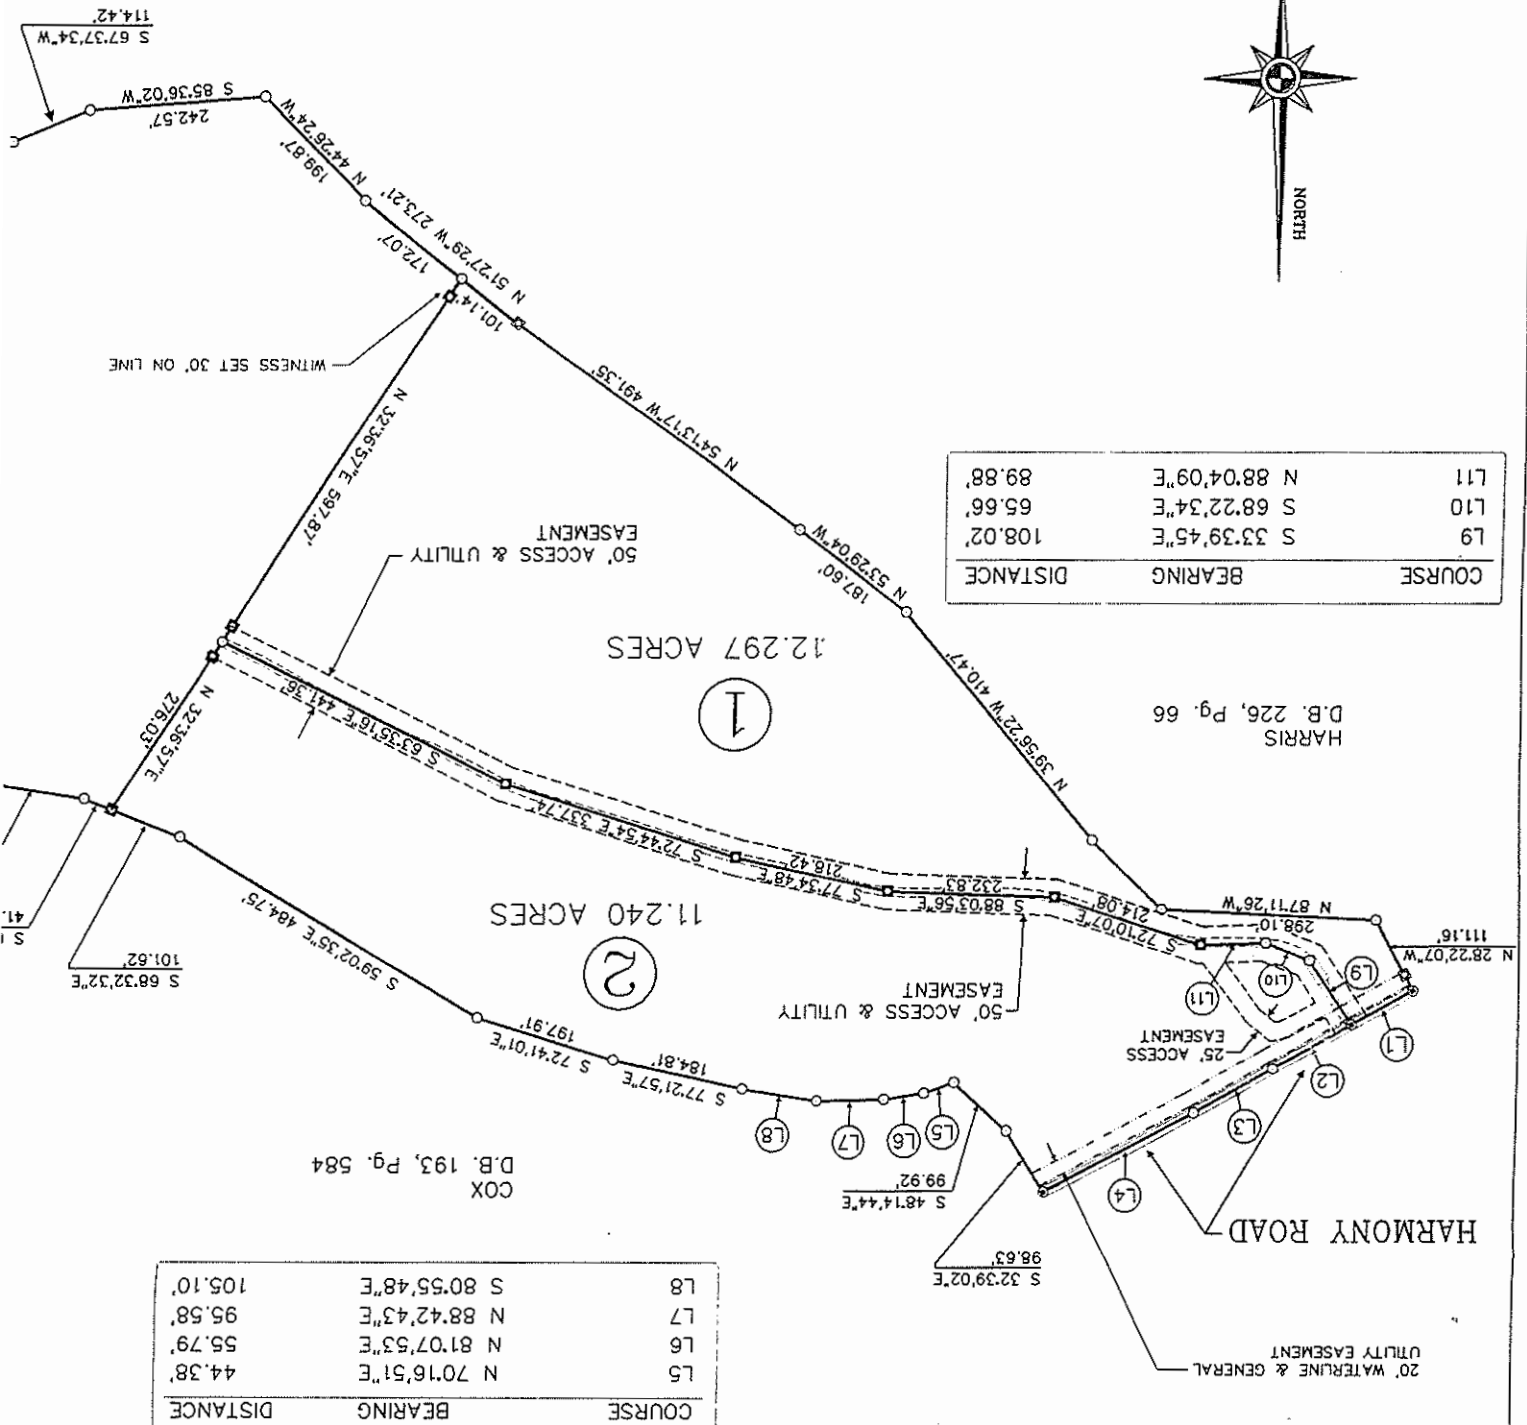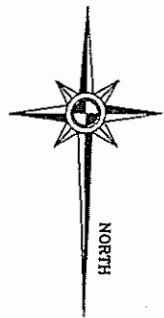

COURSE	BEARING	DISTANCE
L9	S 33.39°45'E	108.02'
L10	S 68.22°34'E	65.66'
L11	N 88.04°09'E	89.88'

COURSE	BEARING	DISTANCE
L5	N 70.16°51'E	44.38'
L6	N 81.07°53'E	55.79'
L7	N 88.42°43'E	95.58'
L8	S 80.55°48'E	105.10'

COURSE	BEARING	DISTANCE
L1	N 60.32°32'E	97.09'
L2	N 60.30°35'E	124.89'
L3	N 60.21°56'E	124.36'
L4	N 62.27°21'E	233.25'