


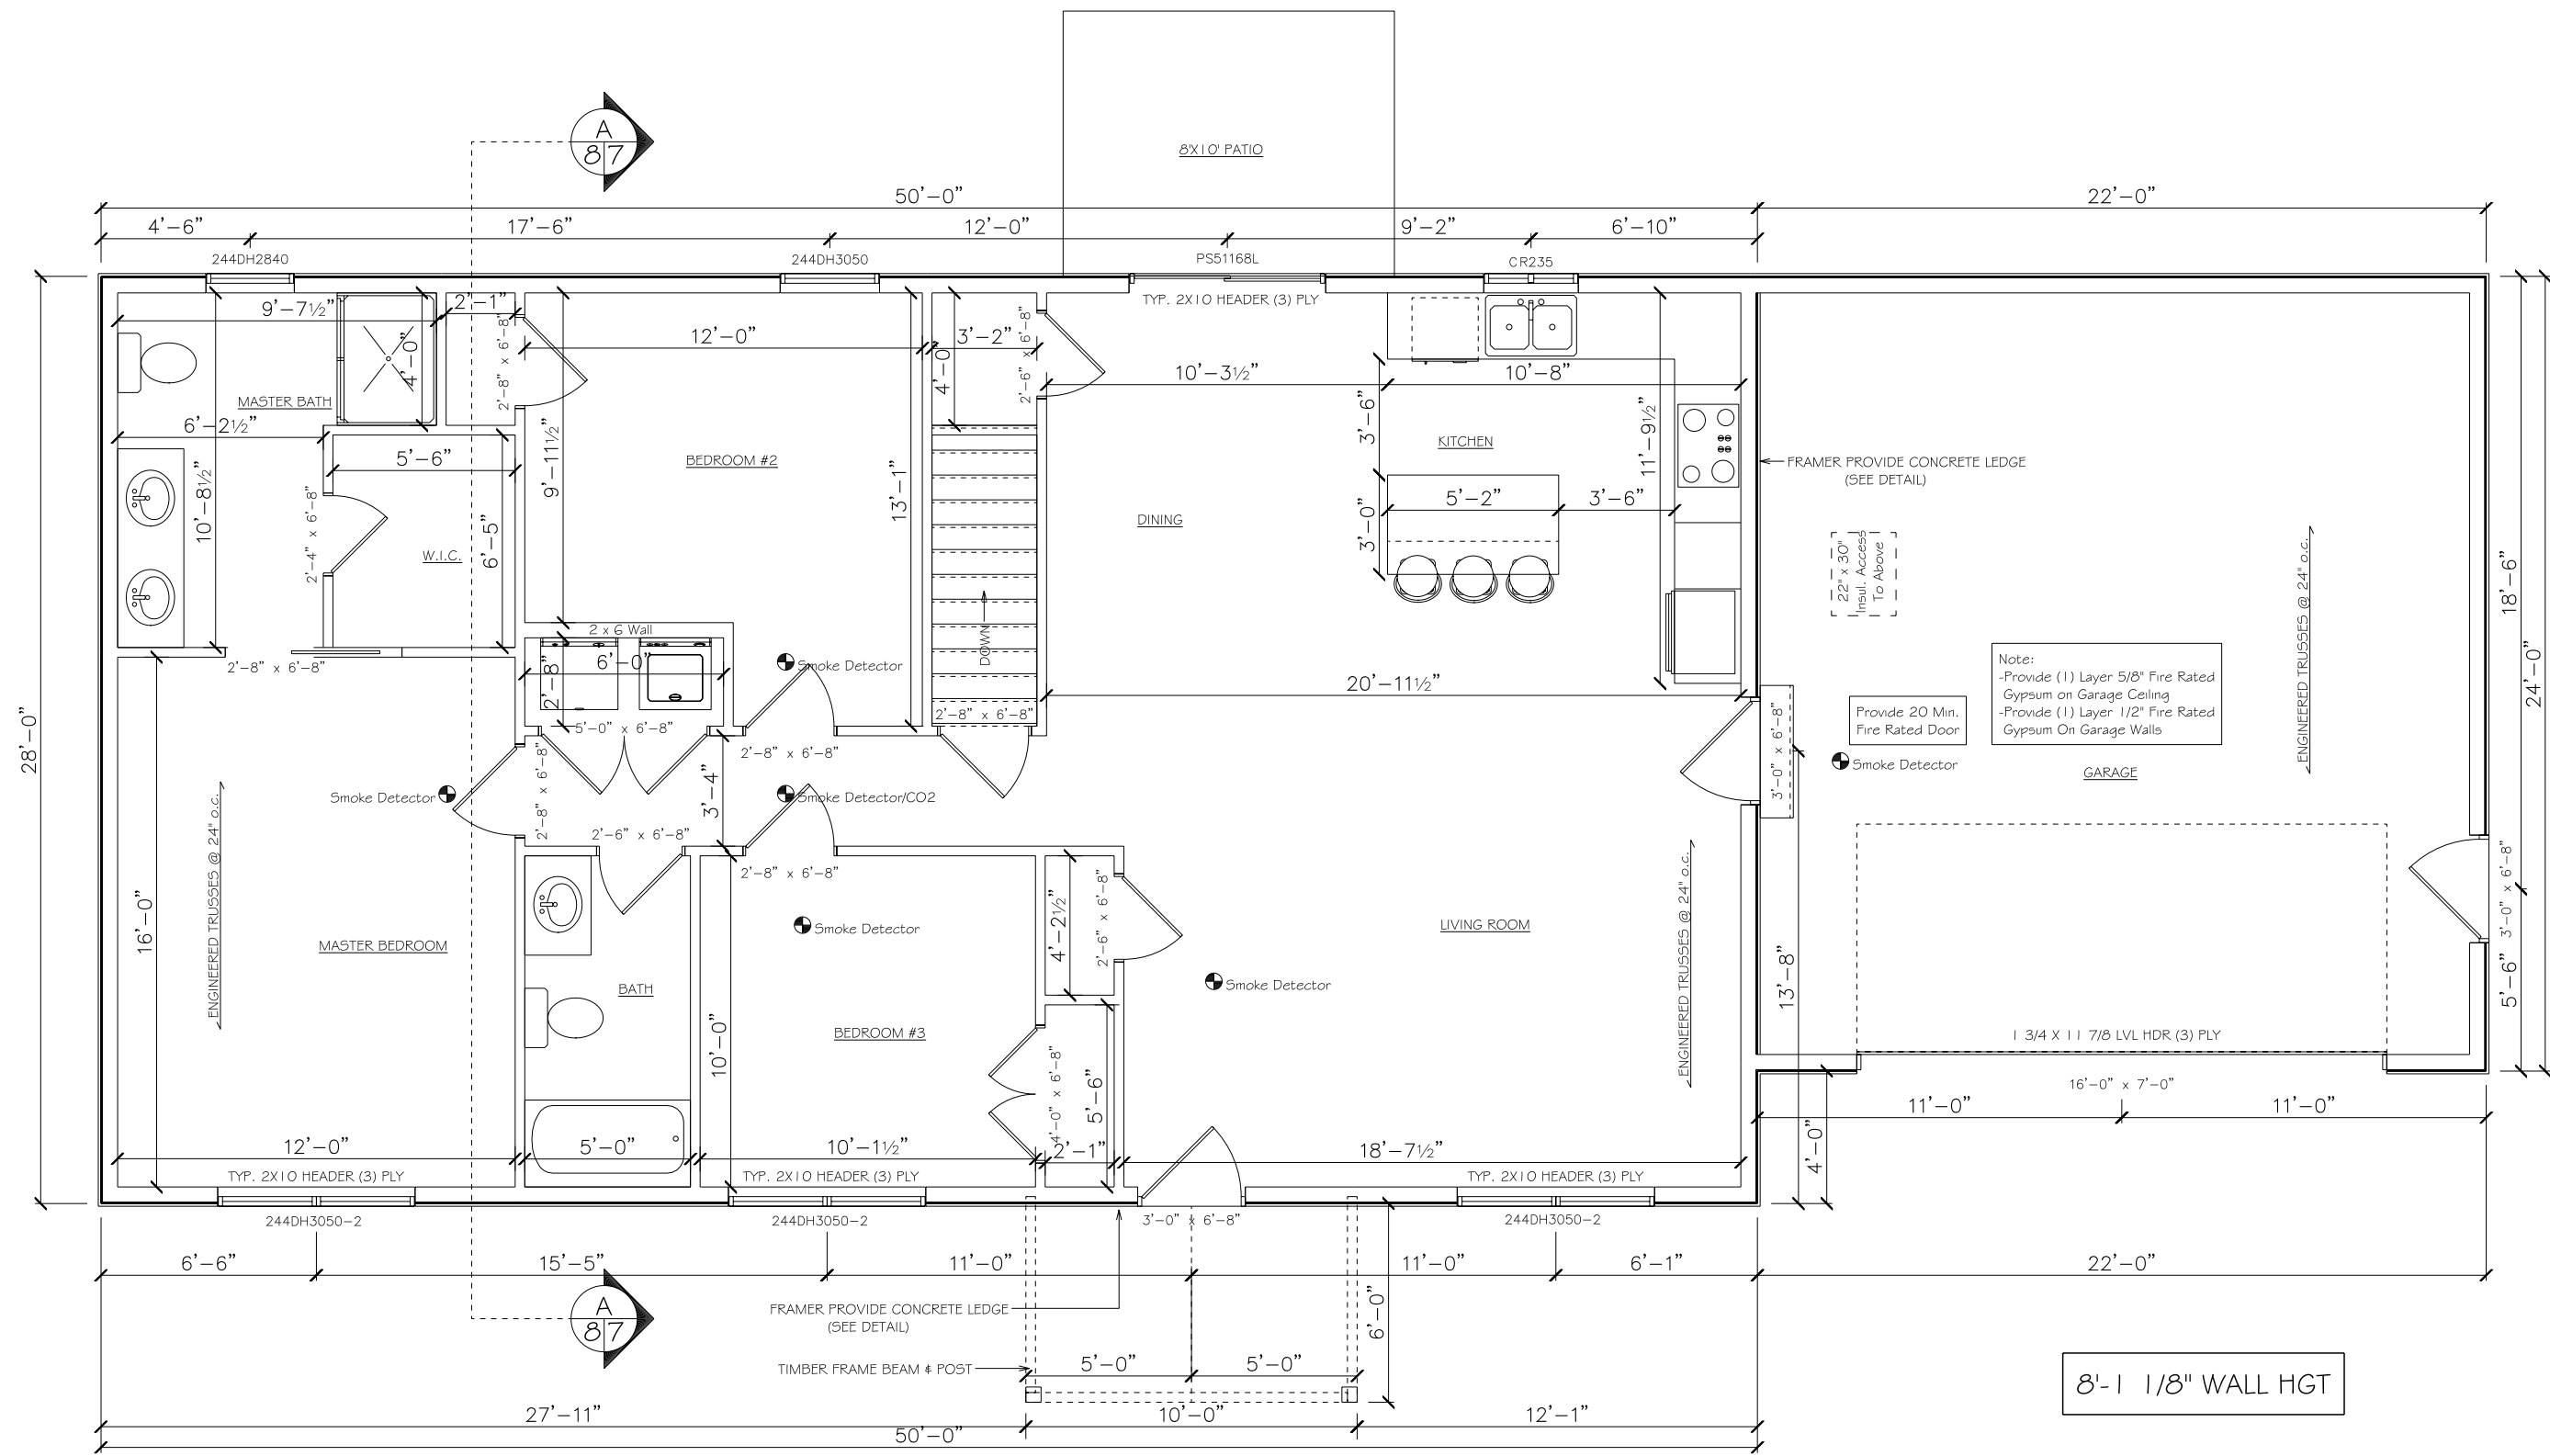

MAIN FLOOR
SCALE: 3/16" = 1'-0"

8'-1 1/8" WALL HGT

APPROX SQ FT:
1 400 SQ FT FIRST FLOOR
528 SQ FT GARAGE

STOLTZUS DRAFTING & DESIGN
3632 RACCOON VALLEY RD
MILLESTOWN PA 17062
PHONE # (717) 589-0192
FAX # (717) 589-0193

CONTRACTOR:

OWNER:

DATE:

1/19/17

General contractor shall verify all dimensions, construction details and specifications. Drafter is not liable for any errors that may appear on drawings. Drawings are sole property of Stoltzfus Drafting and cannot be copied or reproduced without written permission.