


SURVEYED FOR
JAMES A. RAINES

IN LAND LOTS 256 & 257, 5TH. DISTRICT, 3RD. SECTION,
BARTOW COUNTY, GEORGIA
DATE OF PLAT 3-12-2002 SCALE 1" = 150'
DATE OF FIELD WORK 2-18-1998, 7-02-1999, 4-12-2000,
2-04-2002, 2-19-2002, 3-11-2002

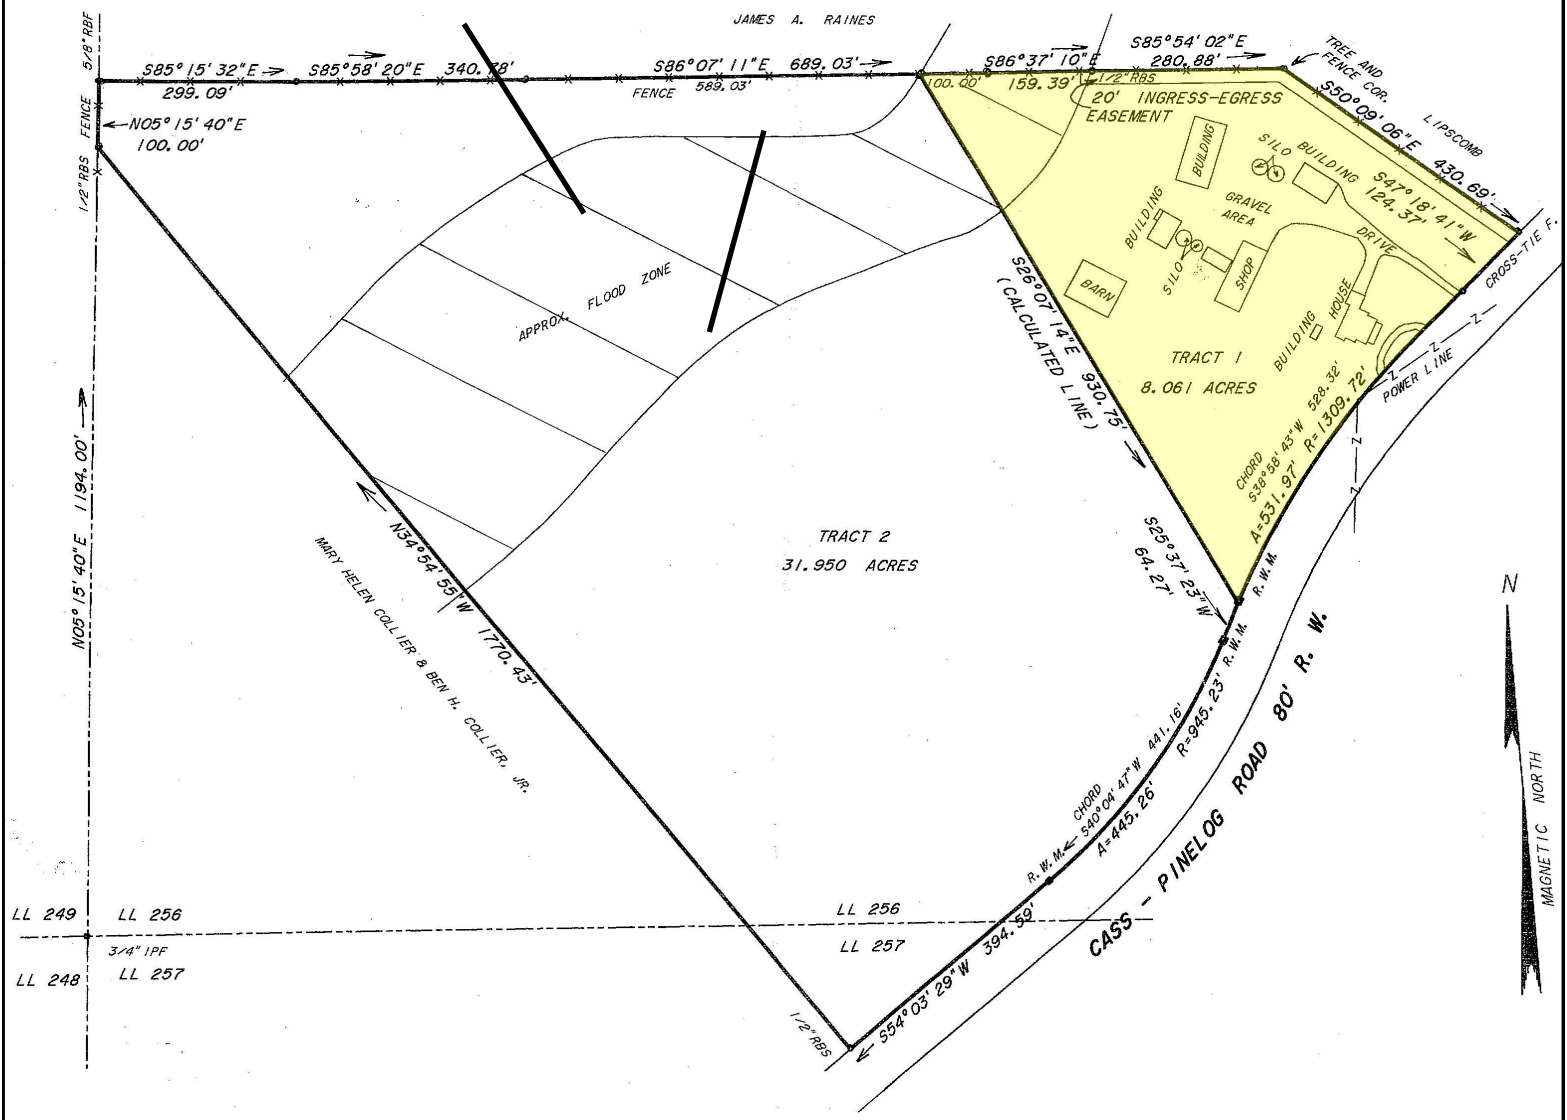

FIELD DATA:
CLOSURE: 1' IN 28,300'
EQUIPMENT: TOPCON GTS-303
ANGULAR ERROR .06° PER ANGLE POINT
BEARINGS ARE MAG. CAL. FROM ANGLES
TURNED.
ADJUSTED USING LEAST SQUARES
PLAT CLOSURE 1' IN 100,000'

"FEMA FLOOD HAZARD MAP" 13015C0050 F
DATED SEPTEMBER 29, 1989, SHOWS THIS
PROPERTY OUT OF FLOOD ZONE, EXCEPT FOR
THE PROPERTY AS SHOWN.

KNIGHT & KNIGHT LAND SURVEYORS
172 ROWLAND SPRINGS ROAD, S. E.
CARTERSVILLE, GEORGIA 30121
TELEPHONE (770) 382-7975
OR (770) 336-6464



Johnny R. Knight

