




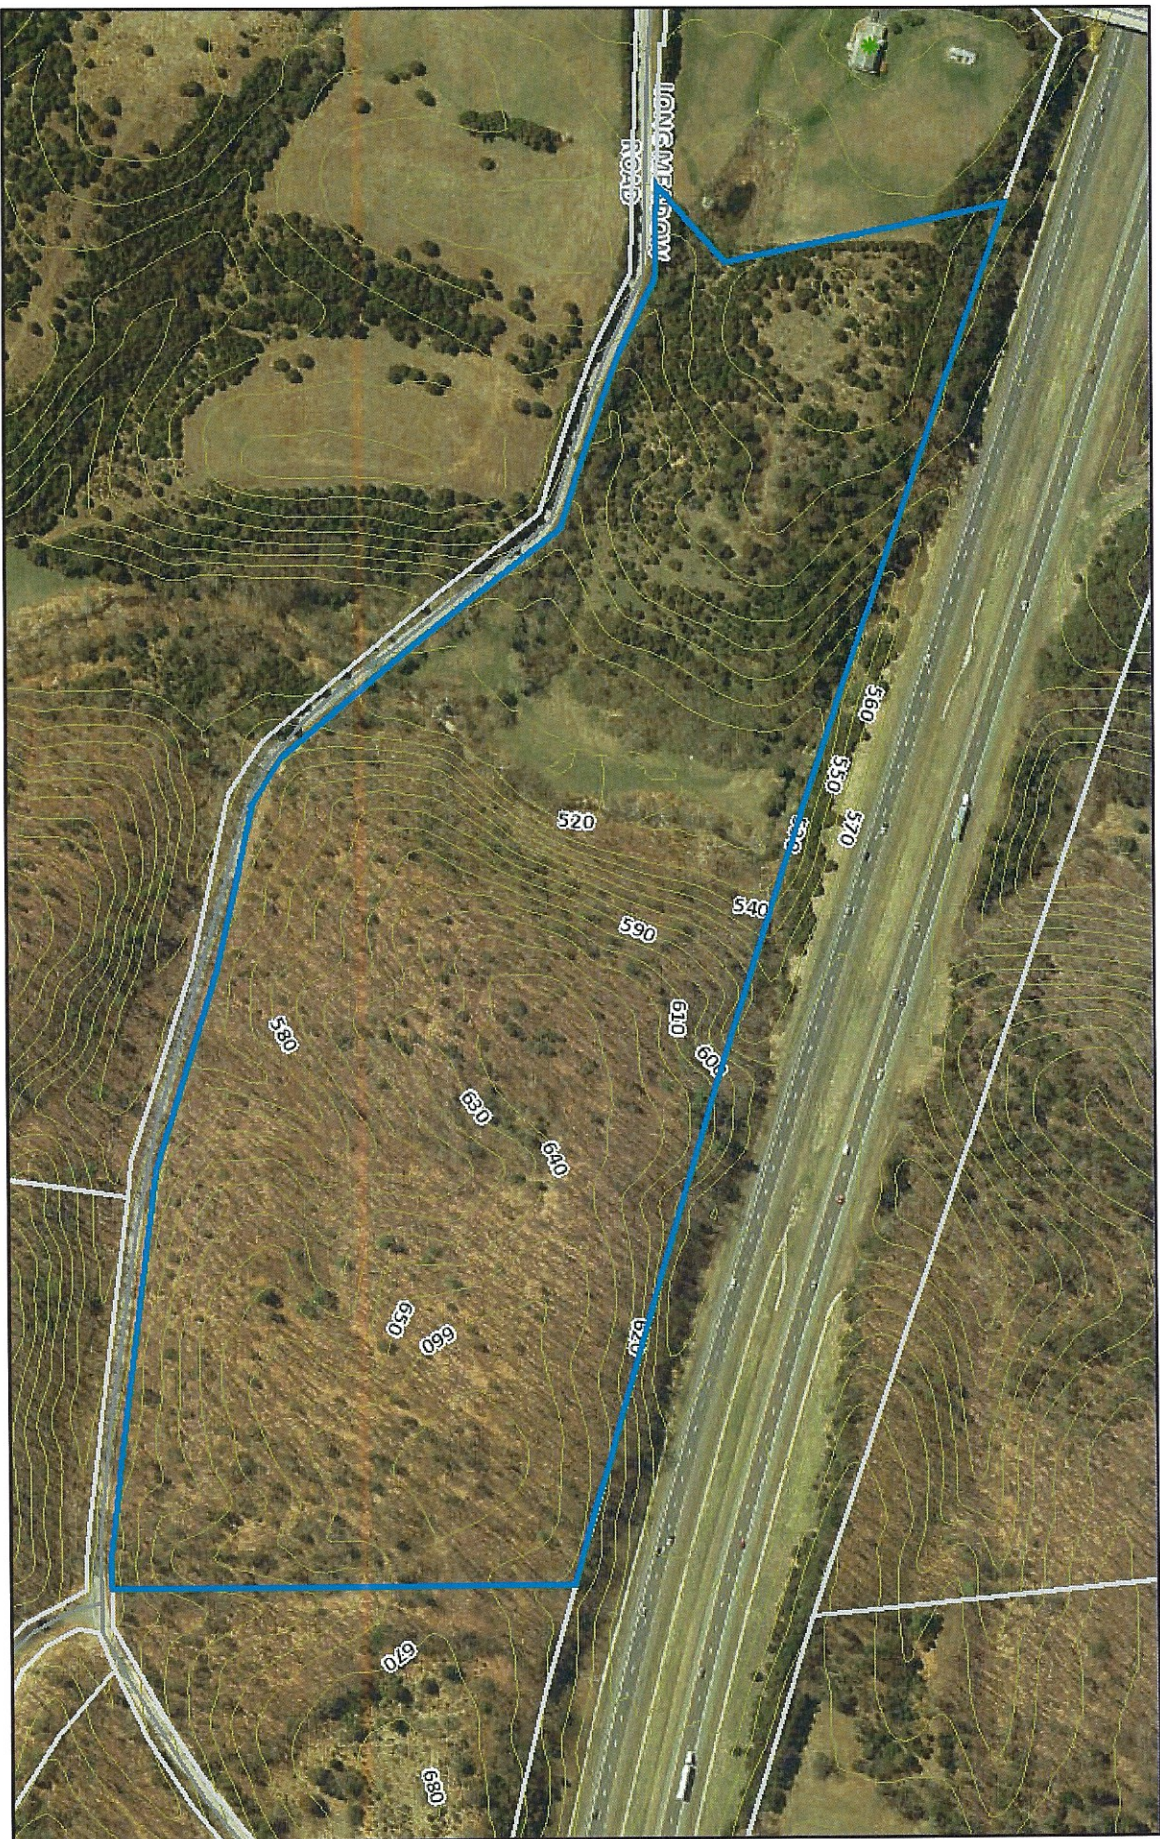

June 13, 2017

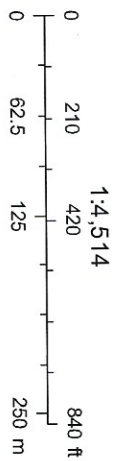

Source: Esri, DigitalGlobe, GeoEye, Earthstar Geographics, CNES/Airbus DS, USDA, USGS, AeroGRID, IGN, and the GIS User Community

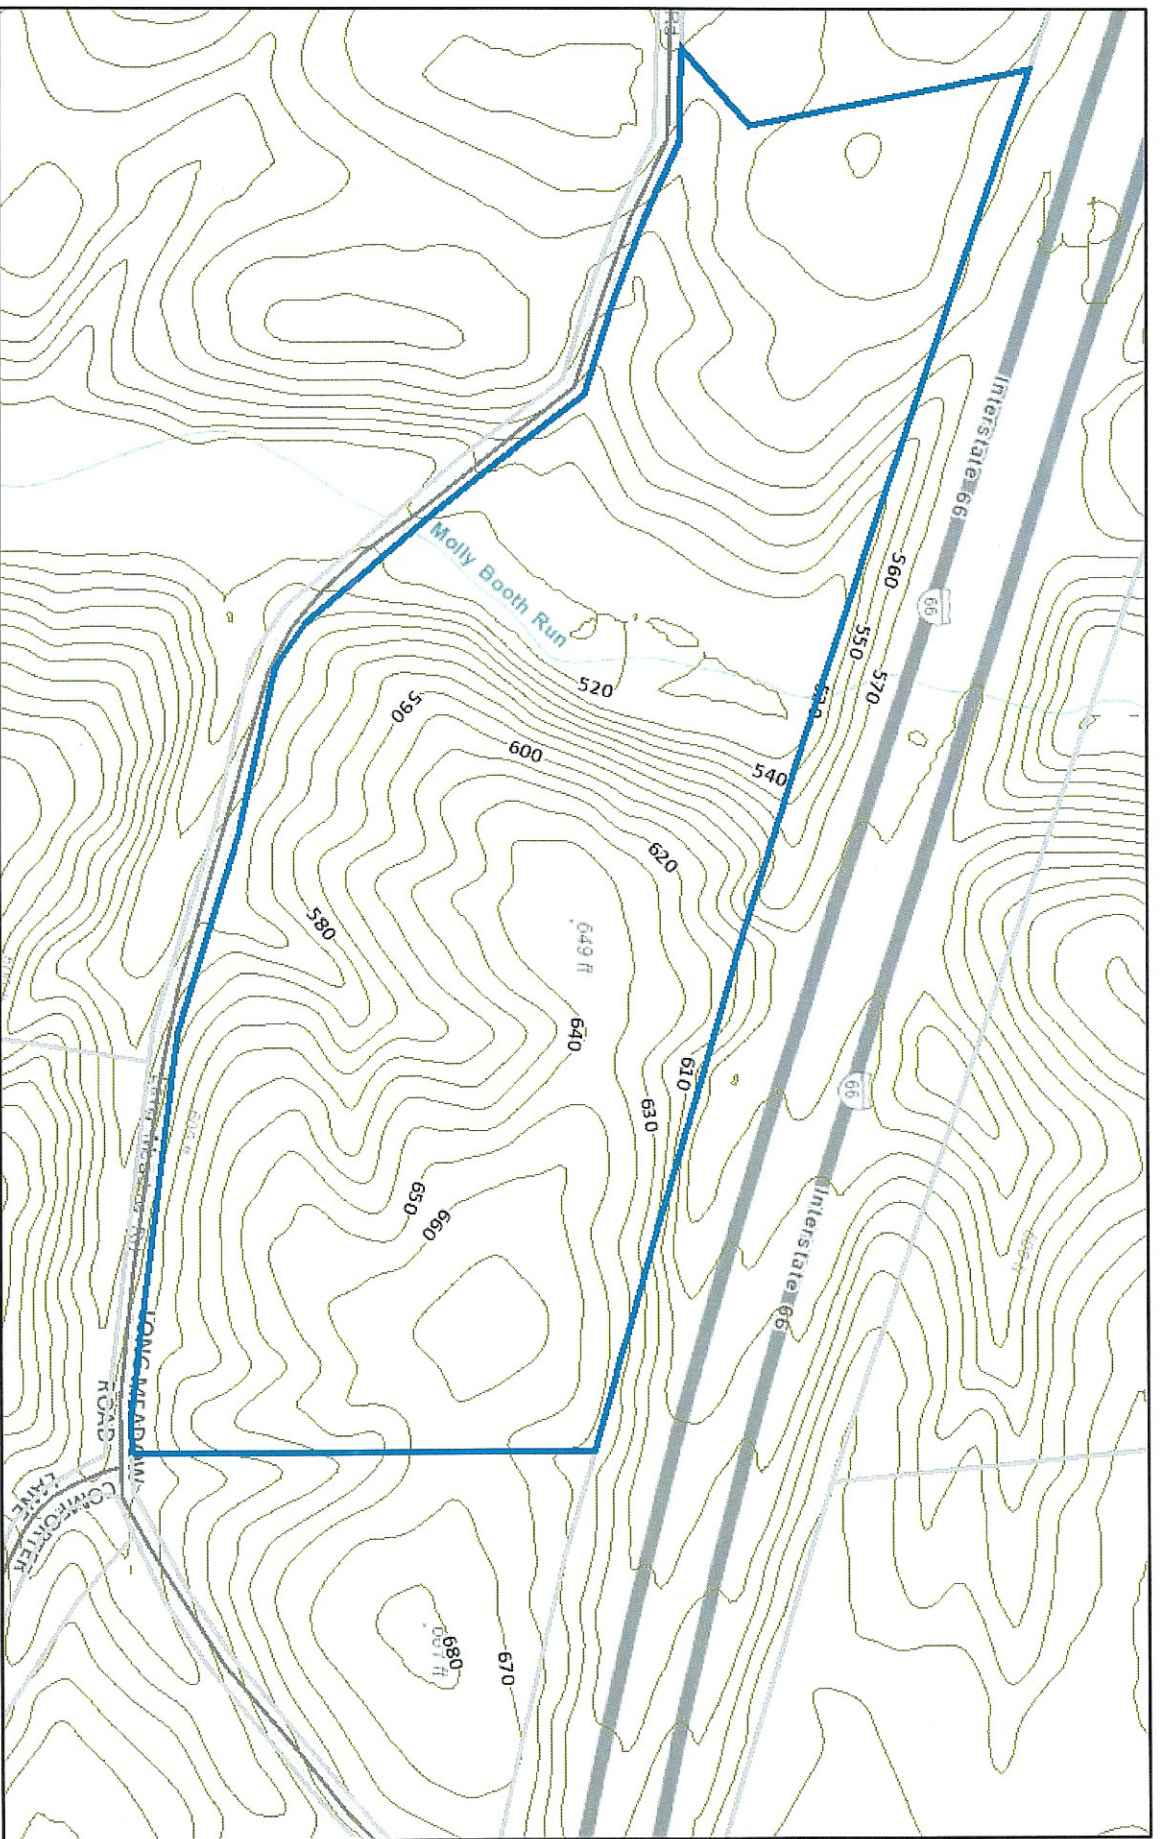

June 13, 2017

Sources: Esri, HERE, DeLorme, Intermap, Incorp. P Corp., GEBCO, USGS, FAO, NPS, NRCAN, Geobase, IGN, Kadaster NL, Ordnance Survey,

00008 DEC 12 56

● DENOTES IRON PIN SET
○ DENOTES EXISTING PIN OR PIPE

ATT. ZONING ADM. AND COMMISSION OF REVENUE.
ALTHOUGH THIS SURVEY SHOWS AREAS BETWEEN
EXISTING PHYSICAL ENTITIES (ROADS) THIS SURVEY
DOES NOT REPRESENT A COMBINING OF PARCELS
OR A VACATION OF PARCEL LINES. IT IS THE
INTENT THAT ALL EXISTING PARCELS ARE TO
REMAIN INTACT.

NORTH RIVER MAGISTERIAL DISTRICT

WARREN COUNTY, VIRGINIA

PREPARED BY

LARRY C. HIMELRIGHT P.C.
PROFESSIONAL LAND SURVEYOR
694 RED BUD ROAD, STRASBURG, VA.
PHONE 465-8767

DECEMBER 6, 1995

SHEET 4 OF 4

