



Hampshire Parcel Viewer



Hampshire Parcel Viewer

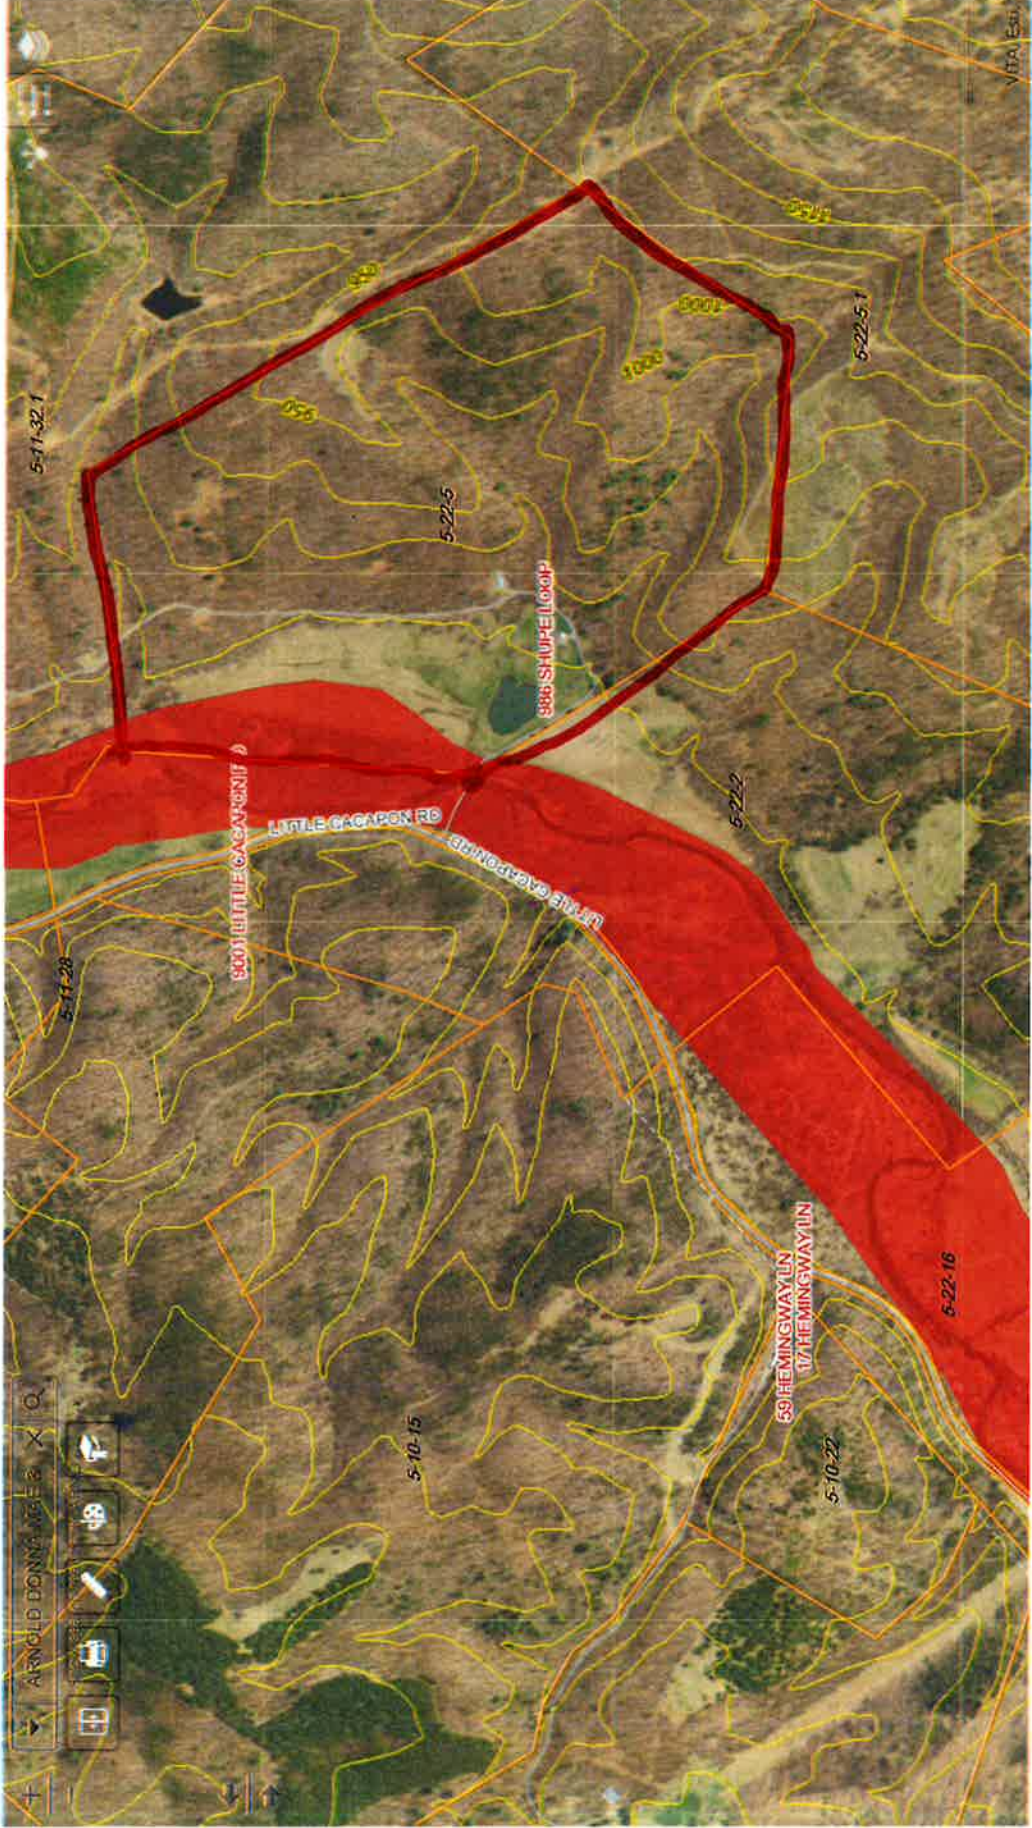

Flood
Zone
in
Red

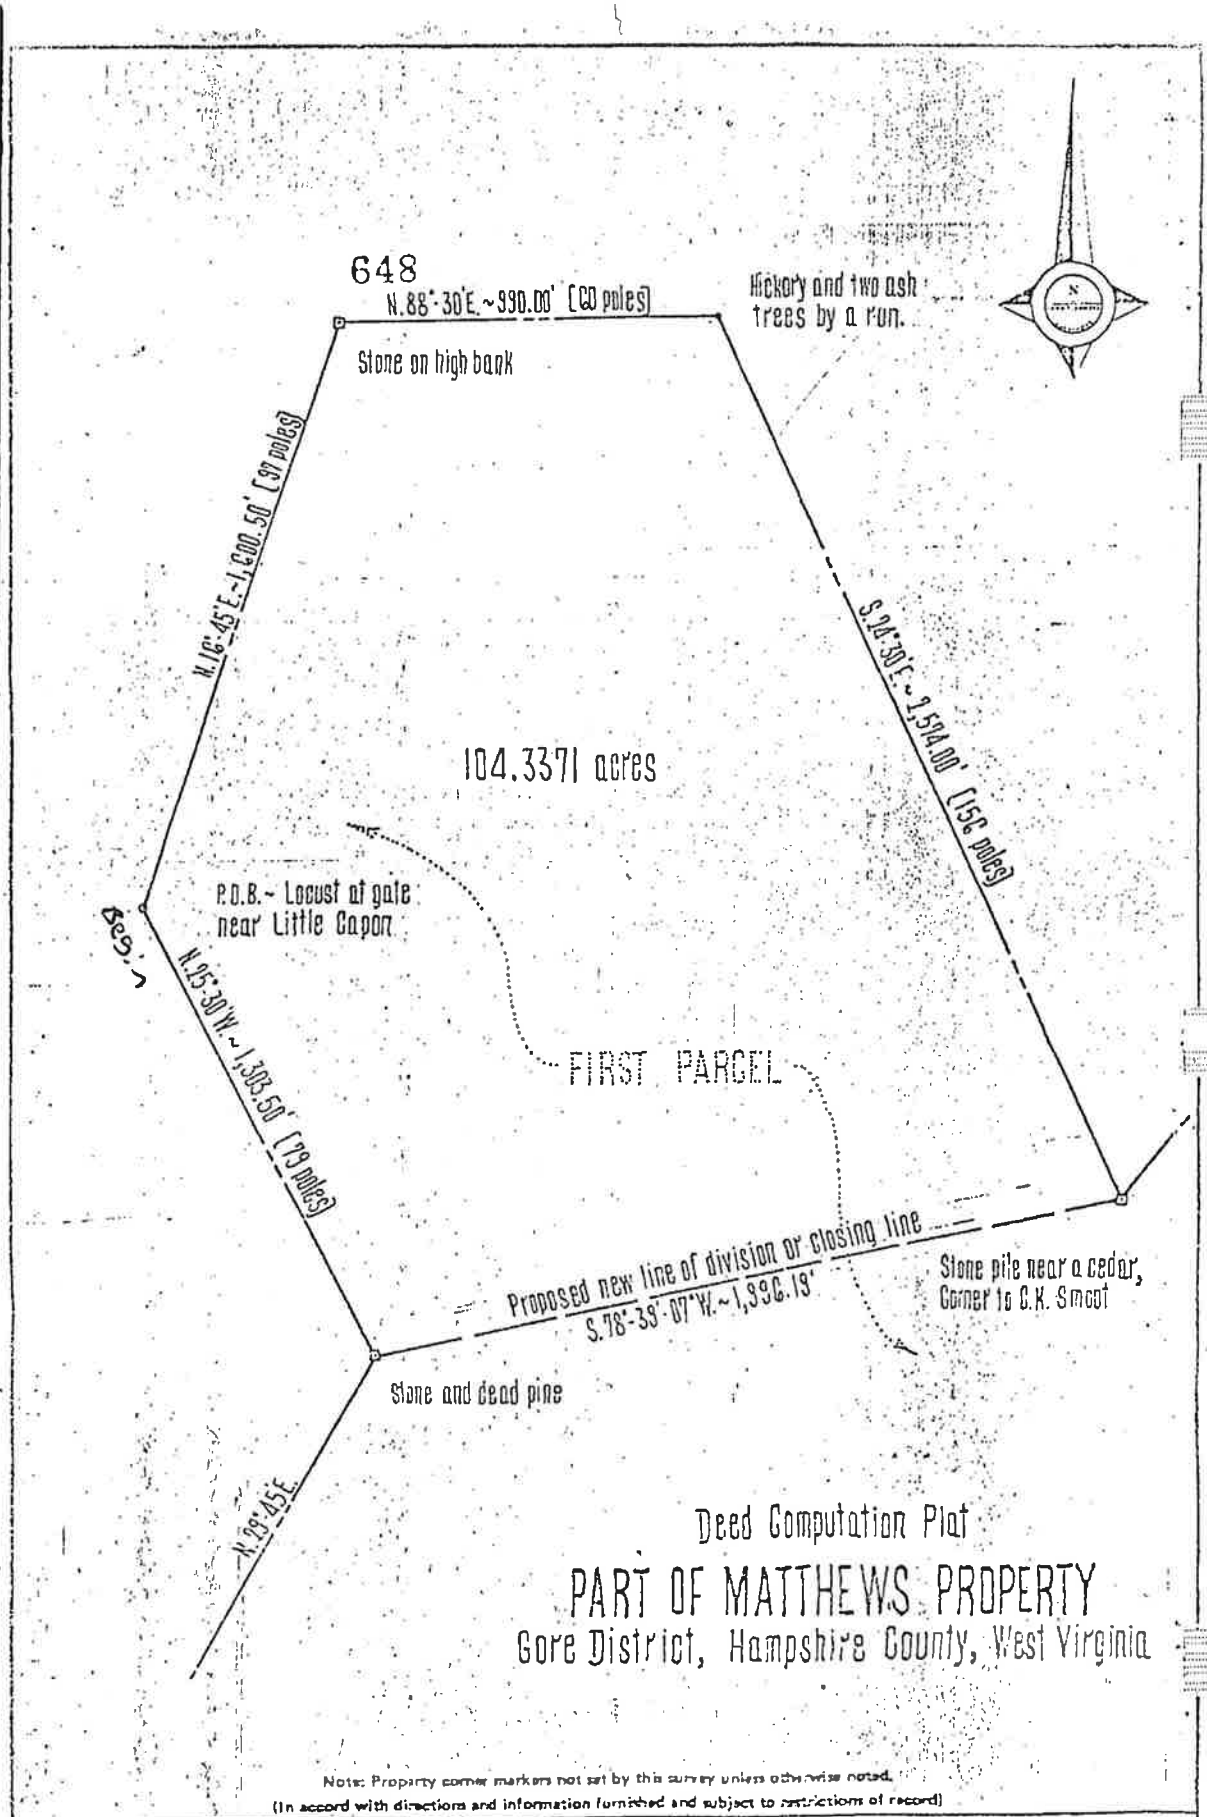

Deed Computation Plat
 PART OF MATTHEWS PROPERTY
 Gore District, Hampshire County, West Virginia

Note: Property corner markers not set by this survey unless otherwise noted.
 (In accord with directions and information furnished and subject to restrictions of record)

SURVEYOR'S CERTIFICATE	REFERENCE	JOHN J. ALLEN ASSOCIATES CIVIL ENGINEERS, LAND PLANNERS & SURVEYORS SUITE 305, MARLO-EDGEWOOD BLDG. BETHESDA, MARYLAND 20014	
	PLAT BK.		
	PLAT NO.		
	LIBER 2	DRAWN BY: J.W.A.	F.B. KARP