


CERTIFICATE OF SURVEY

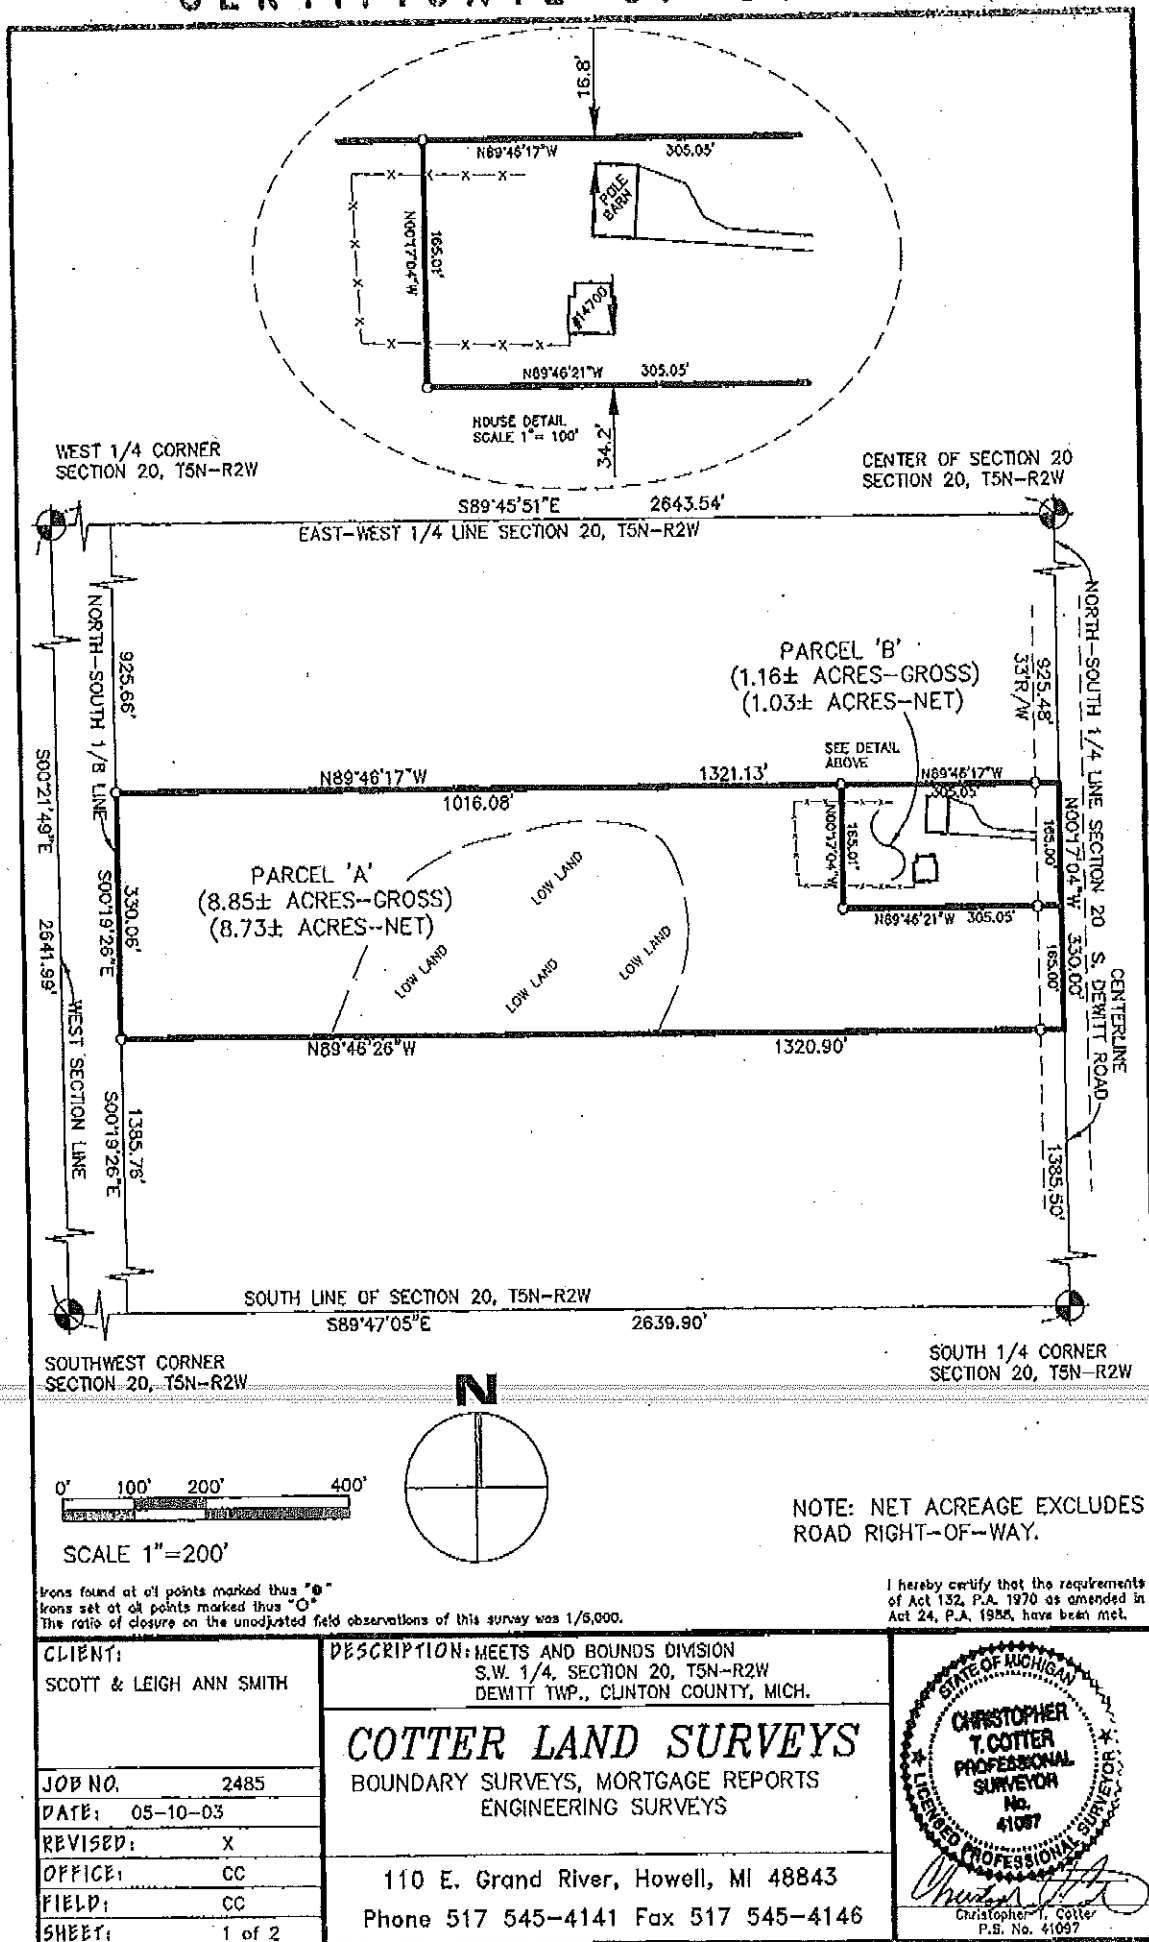


Parcel 'A' (8.85 Acres):

A parcel of land in the S.W. quarter of Section 20, Town 5 North, Range 2 West, DeWitt Township, Clinton County, Michigan, more particularly described as: Commencing at the South 1/4 corner of Section 20, T5N-R2W; thence North 00° 17' 04" West, 1385.50 feet on the North/South 1/4 line and centerline of "DeWitt Road" (66' wide, public) to the Point of Beginning; thence North 89° 46' 26" West, 1320.90 feet to the North/South 1/8 line; thence North 00° 19' 26" West, 330.06 feet on said line; thence South 89° 46' 17" East, 1016.08 feet; thence South 00° 17' 04" East, 165.01 feet; thence South 89° 46' 21" East, 305.05 feet to the said North/South 1/4 line; thence South 00° 17' 04" East, 165.00 feet to the Point of Beginning; Said parcel contains 8.85 acres more or less, subject to easements and restrictions of record, if any and the rights of the public within the public right-of-way of "DeWitt Road" (66' wide, public).

Parcel 'B' (1.16 Acres):

A parcel of land in the S.W. quarter of Section 20, Town 5 North, Range 2 West, DeWitt Township, Clinton County, Michigan, more particularly described as: Commencing at the South 1/4 corner of Section 20, T5N-R2W; thence North 00° 17' 04" West, 1550.50 feet on the North/South 1/4 line and centerline of "DeWitt Road" (66' wide, public) to the Point of Beginning; thence North 89° 46' 21" West, 305.05 feet; thence North 00° 17' 04" West, 165.01 feet; thence South 89° 46' 17" East, 305.05 feet to said North/South 1/4; thence South 00° 17' 04" East, 165.00 feet on said line to the Point of Beginning; Said parcel contains 1.16 acres more or less, subject to easements and restrictions of record, if any and to the rights of the public within the public right of way of "DeWitt Road" (66' wide, public).

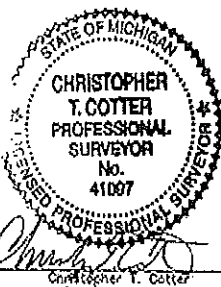CLIENT: SCOTT & LEIGH ANN SMITH	DESCRIPTION: MEETS AND BOUNDS DIVISION S.W. 1/4, SECTION 20, T5N-R2W DEWITT TWP., CLINTON COUNTY, MICH.	
JOB NO. 2485	COTTER LAND SURVEYS BOUNDARY SURVEYS, MORTGAGE REPORTS ENGINEERING SURVEYS	
DATE: 05-10-03		
REVISED: X		
OFFICE: CC		
FIELD: CC	110 E. Grand River, Howell, MI 48843 Phone 517 545-4141 Fax 517 545-4146	Christopher T. Cotter P.S. No. 41097
SHEET: 2 of 2		