


7-5-05

COOPER ROAD R/W CALLS			COOPER ROAD R/W CALLS		
L174	N 71°31'37" W	194.61	L206	S 39°11'06" W	98.50
L175	S 71°51'37" E	194.23	L207	S 21°09'03" W	173.09
L176	S 35°44'05" E	59.17	L208	N 21°09'03" E	173.56
L177	N 35°44'05" W	46.15	L209	N 38°15'40" E	208.71
L178	N 47°06'14" E	287.48	L210	S 38°15'40" W	208.89
L179	S 47°06'14" W	287.48	L211	S 03°23'50" W	70.58
L180	S 58°59'54" E	60.81	L212	N 03°23'50" E	91.77
L181	N 58°59'54" W	70.75	L213	N 00°54'20" W	101.73
L182	N 58°02'37" E	89.43	L214	S 00°54'20" E	80.78
L183	S 88°02'37" W	79.49	L215	S 17°24'18" E	53.85
L184	N 12°58'20" E	41.76	L216	N 17°24'18" W	70.29
L185	S 12°58'20" W	52.92	L217	N 32°02'41" W	176.29
L186	S 10°04'53" E	55.19	L218	N 32°02'41" E	107.08
L187	N 10°04'53" W	54.82	L219	S 32°02'41" W	260.78
L188	N 36°26'37" E	82.30	L220	S 59°54'47" E	76.42
L189	S 36°26'37" W	82.30	L221	N 59°54'47" W	96.17
L190	S 61°46'26" E	65.93	L222	N 69°11'11" W	150.53
L191	N 61°46'26" W	41.17	L223	S 69°11'11" E	143.33
L192	N 83°03'12" E	147.42	L224	S 73°36'48" E	98.74
L193	S 83°03'12" W	147.98	L225	N 73°36'48" W	104.75
L194	S 62°48'29" E	44.72	L226	S 80°39'44" W	295.70
L195	N 62°48'29" W	67.67	L227	N 80°39'44" E	267.30
L196	N 59°45'25" E	102.77	L228	N 80°39'44" W	33.12
L197	S 59°45'25" W	83.63			
L198	S 26°39'35" W	101.92			
L199	N 26°39'35" E	116.61			
L200	N 11°50'35" E	122.59			
L201	S 11°50'35" W	122.48			
L202	S 39°19'48" W	61.69			
L203	S 39°19'48" E	26.81			
L204	N 39°19'48" E	73.90			
L205	N 39°11'06" E	108.09			

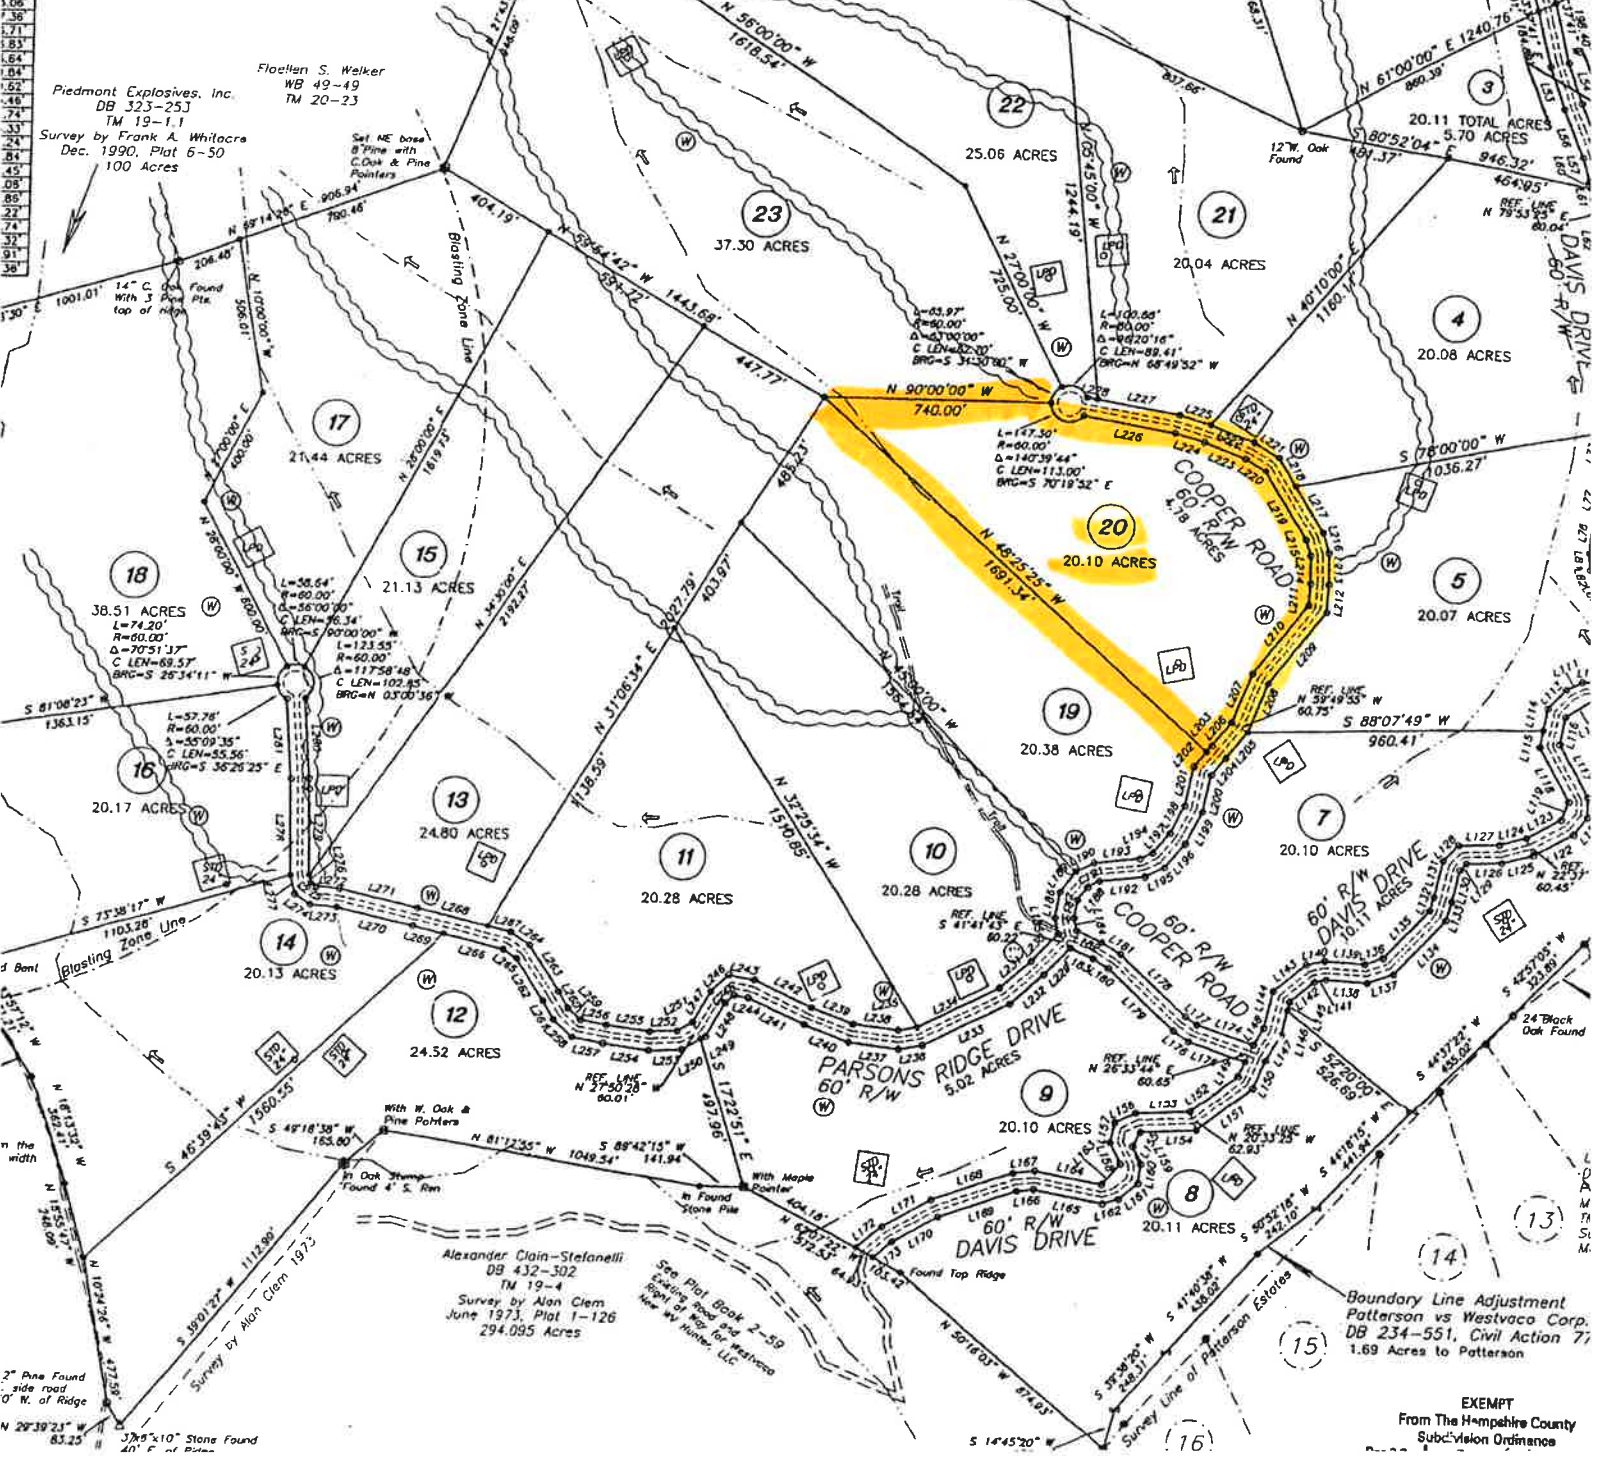

EXEMPT
From The Hampshire County
Subdivision Ordinance