

Found Iron Bolt
S 59° 15' 32" E 15' 11"

Mag. Decl. N 07° 35' E

147.65
234.92
588.57

1963.16
280.56
467.73
363.39
5074.24

$\Delta = 08^{\circ} 21' 15''$
 $R = 1012.60'$
 $L = 147.65'$

$\Delta = 16^{\circ} 48' 12''$
 $R = 1095.05'$
 $L = 321.15'$

$\Delta = 28^{\circ} 48' 45''$
 $R = 1095.05'$
 $L = 550.67'$


$\Delta = 05^{\circ} 14' 03''$
 $R = 1095.05'$
 $L = 100.04'$

$\Delta = 18^{\circ} 18' 00''$
 $R = 1965.33'$
 $L = 627.72'$

CREEK MEANLINE

1	N 14° 39' 31" E	18.43'
2	N 08° 48' 51" W	15.14'
3	N 05° 57' 45" E	294.15'
4	N 34° 16' 57" E	72.60'
5	N 12° 44' 28" W	57.69'
6	N 12° 44' 27" W	135.15'
7	N 17° 48' 41" E	75.42'
8	N 16° 53' 27" W	104.09'
9	N 07° 45' 14" E	32.25'
10	N 03° 49' 14" E	42.87'
11	N 40° 17' 51" E	119.33'
12	N 12° 38' 16" E	159.52'
13	N 05° 06' 58" E	83.17'
14	N 68° 31' 46" E	117.28'
15	N 21° 53' 47" W	100.25'
16	N 21° 53' 47" W	316.21'
17	N 33° 39' 39" W	209.97'
18	N 06° 10' 37" W	98.53'
19	N 06° 10' 37" W	202.20'
20	N 30° 42' 29" E	176.72'

Set 3/4" I.R. O/S
S 70° 53' 39" E 30'
C" R.O. S 34° E 9.30' /X//
14" Ash N 37° E 10.70' /X//

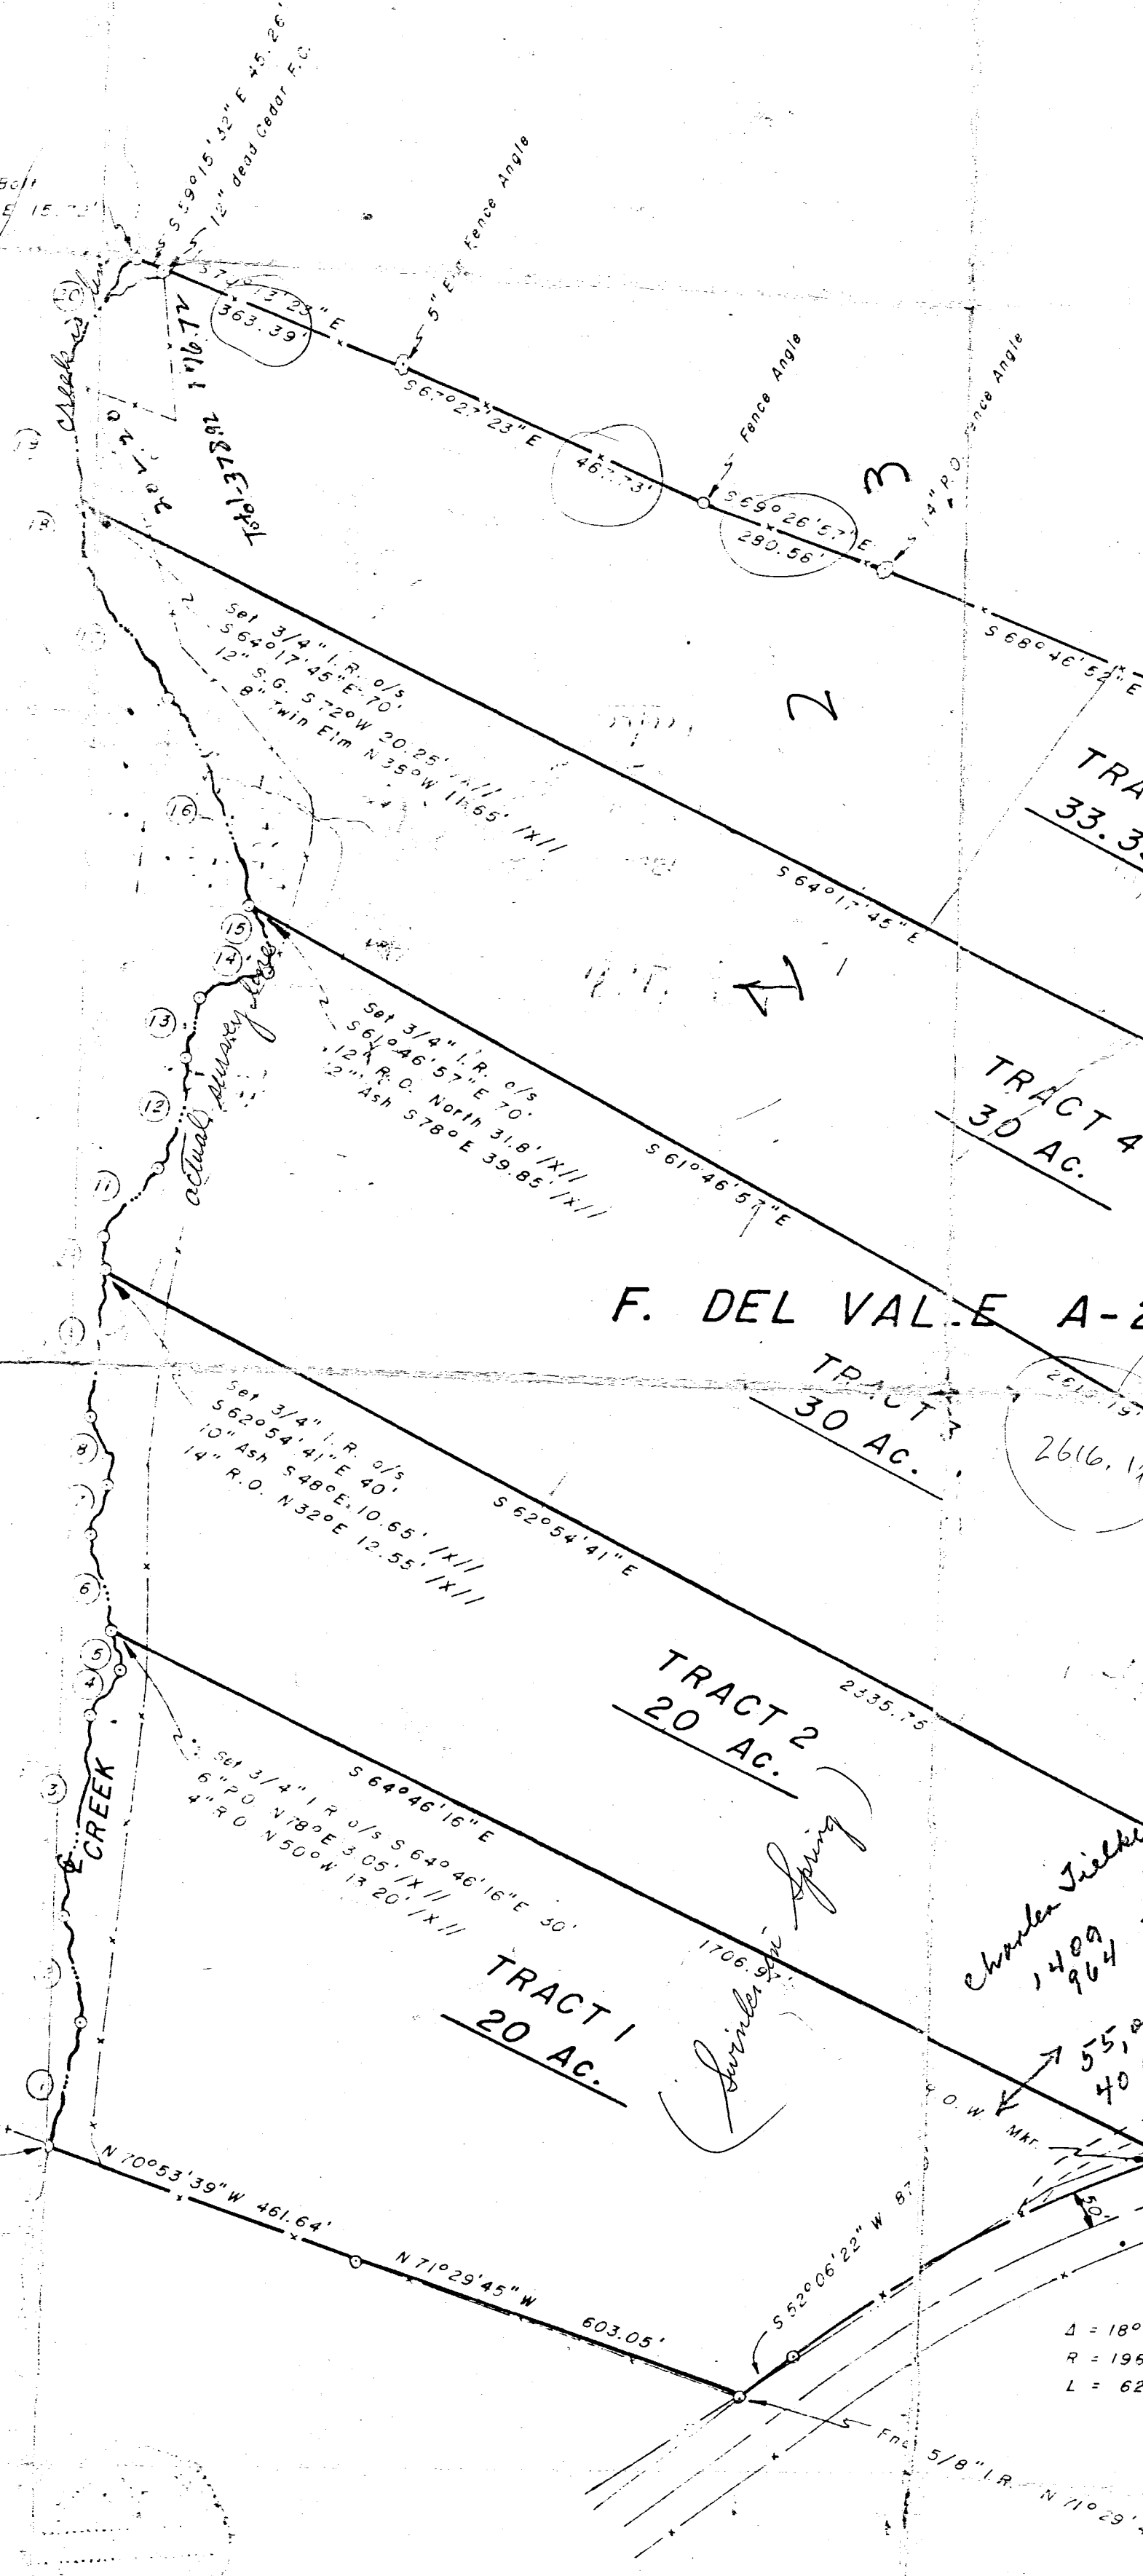

I, Robert M. Christian, Registered Public Surveyor No. 1725,
do hereby certify that the foregoing plat is a true and
accurate representation of a survey made on the ground.

Robert M. Christian R.P.S. No. 1725

PARTITION SURVEY OF
133.33 Acres in the
F. DEL VALLE SURVEY A-29
LEON COUNTY, TEXAS
SCALE: 1" = 200' SEPT. 1, 1979

CHRISTIAN & FREE
CENTERVILLE, TEXAS

