


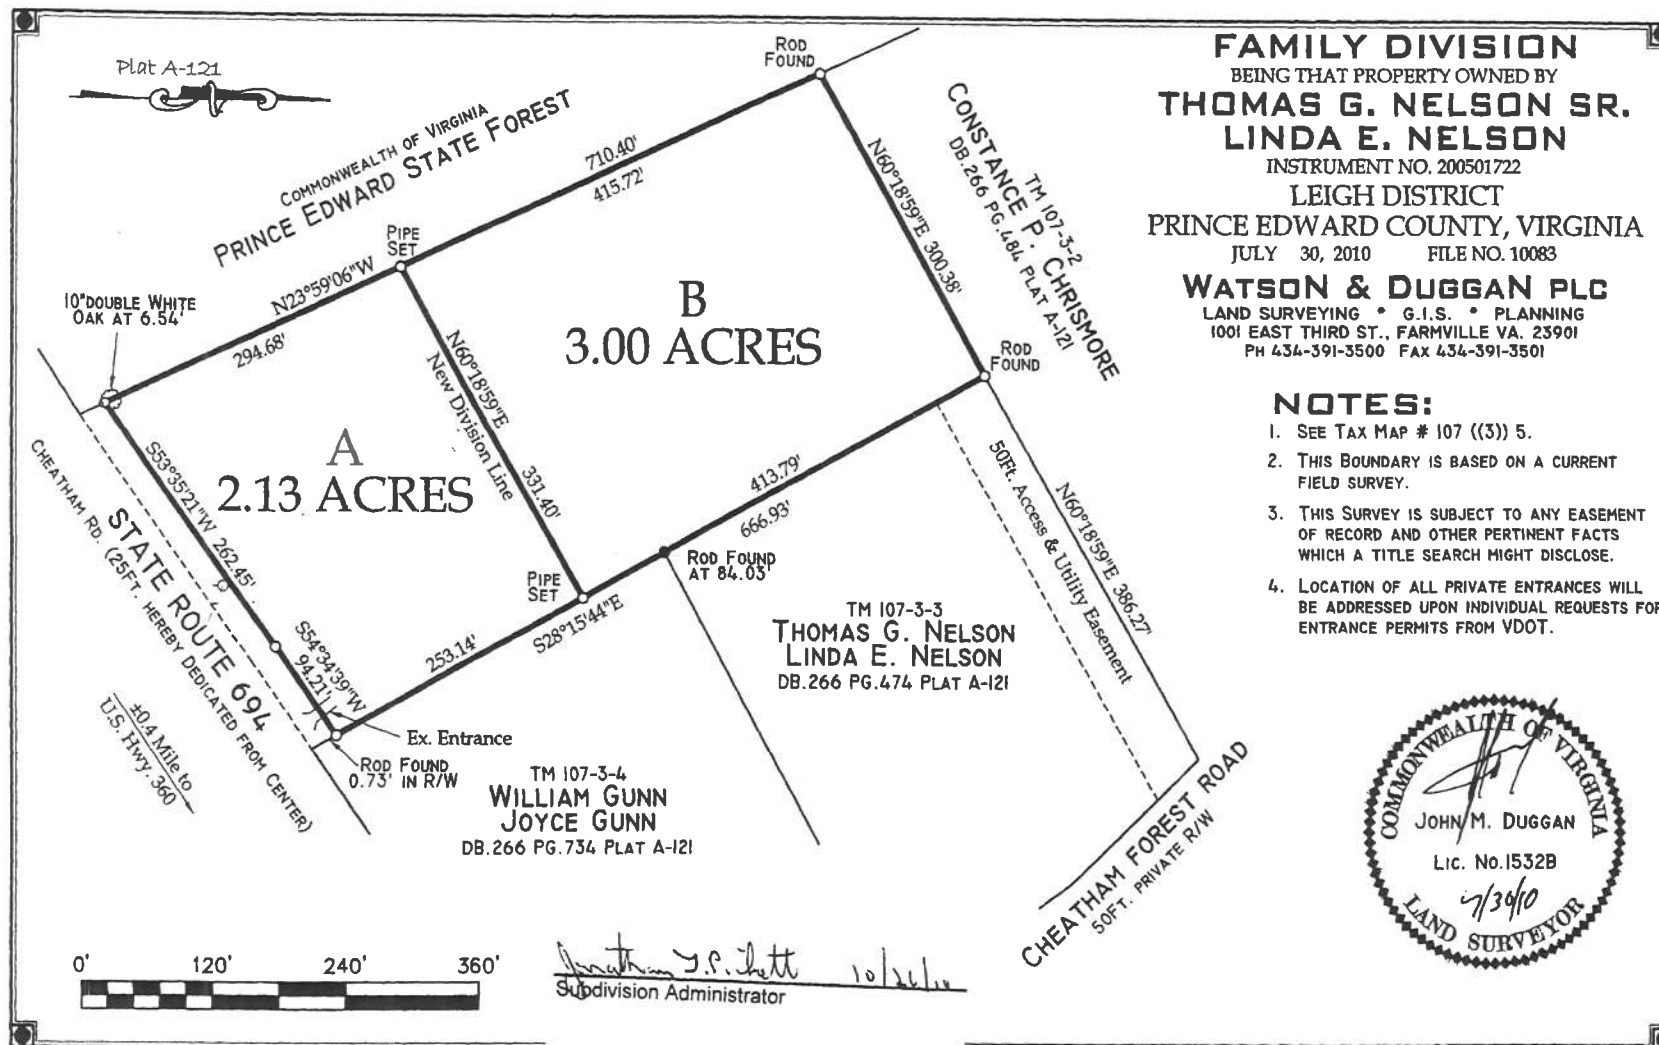

FAMILY DIVISION
 BEING THAT PROPERTY OWNED BY
THOMAS G. NELSON SR.
LINDA E. NELSON
 INSTRUMENT NO. 200501722
 LEIGH DISTRICT
 PRINCE EDWARD COUNTY, VIRGINIA
 JULY 30, 2010 FILE NO. 10083
WATSON & DUGGAN PLC
 LAND SURVEYING • G.I.S. • PLANNING
 1001 EAST THIRD ST., FARMVILLE VA. 23901
 PH 434-391-3500 FAX 434-391-3501

NOTES:

1. SEE TAX MAP # 107 ((3)) 5.
2. THIS BOUNDARY IS BASED ON A CURRENT FIELD SURVEY.
3. THIS SURVEY IS SUBJECT TO ANY EASEMENT OF RECORD AND OTHER PERTINENT FACTS WHICH A TITLE SEARCH MIGHT DISCLOSE.
4. LOCATION OF ALL PRIVATE ENTRANCES WILL BE ADDRESSED UPON INDIVIDUAL REQUESTS FOR ENTRANCE PERMITS FROM VDOT.

