

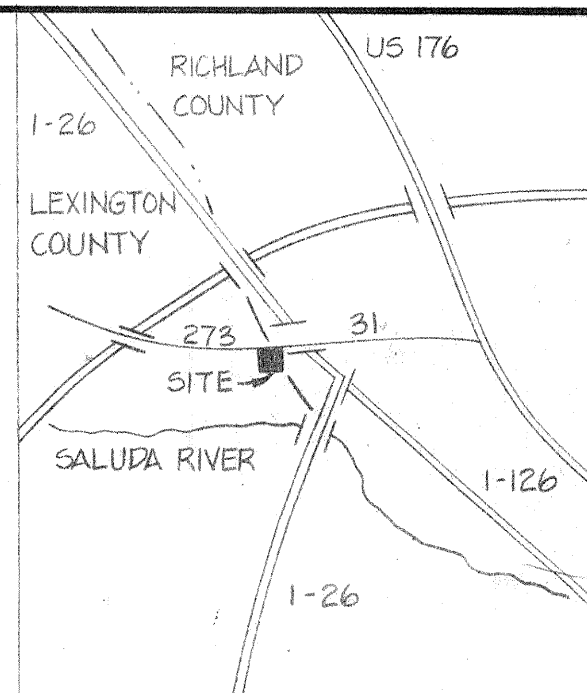


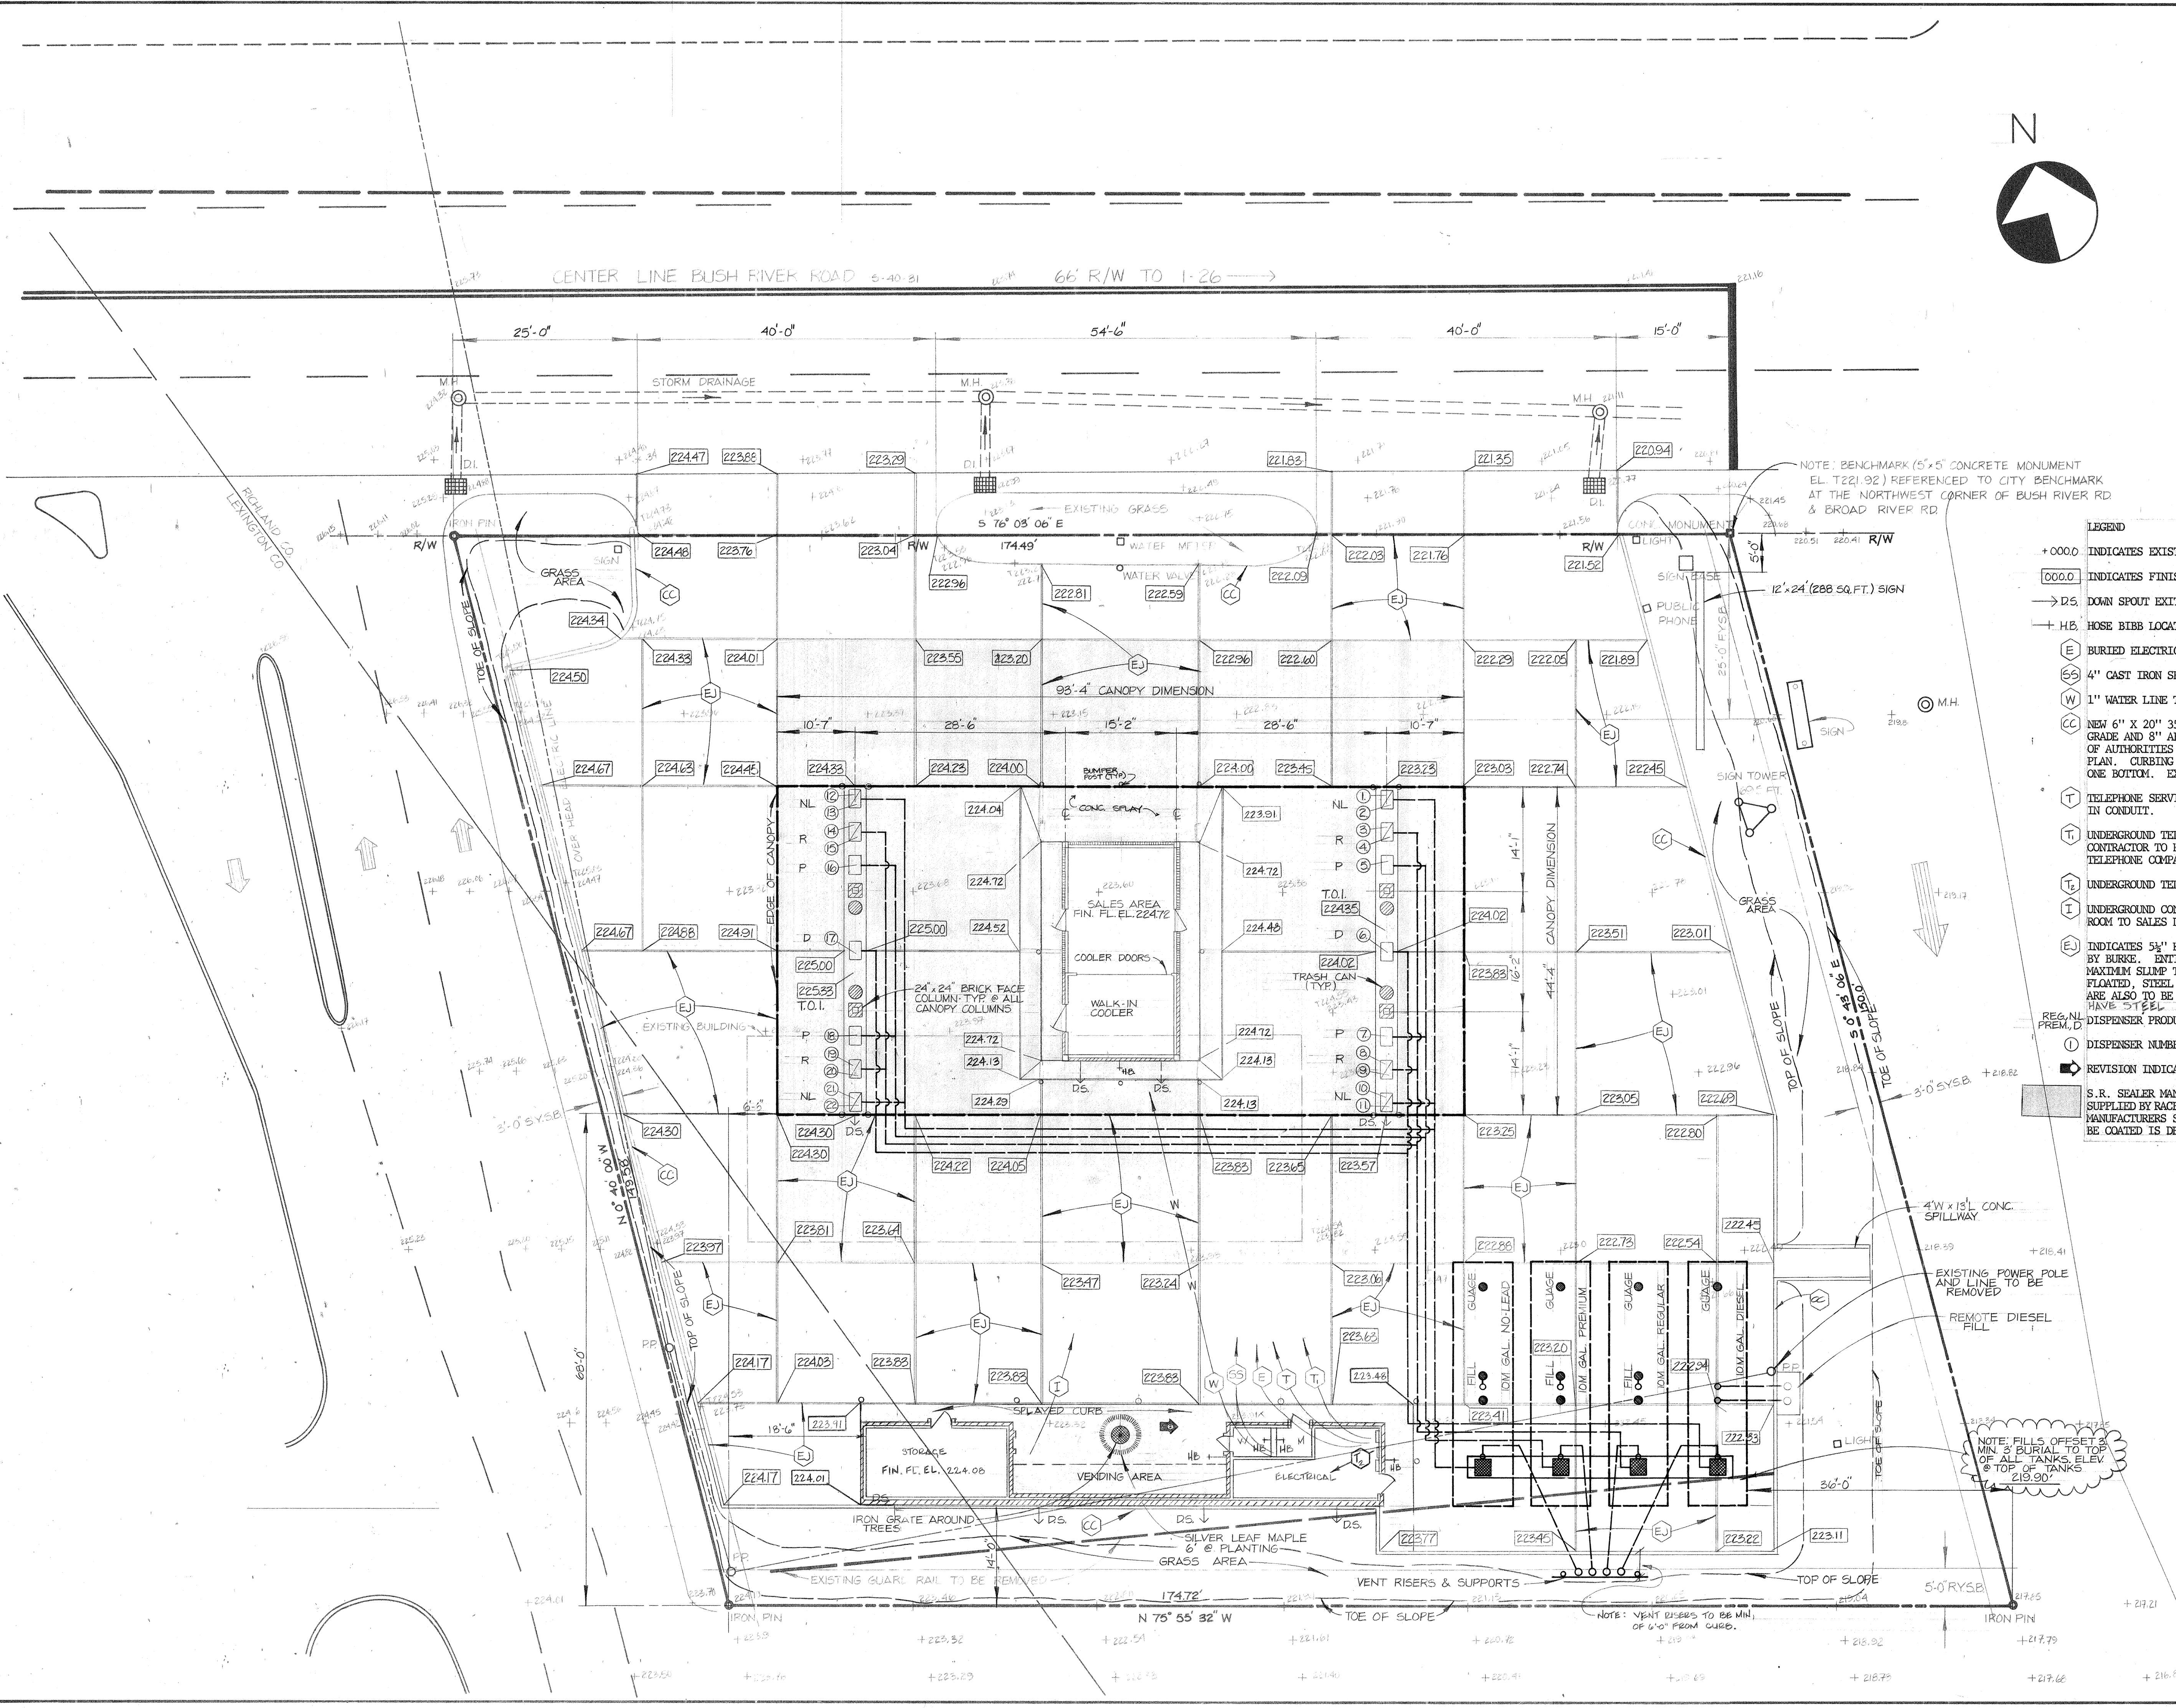

LOCATION MAP
NOT TO SCALE

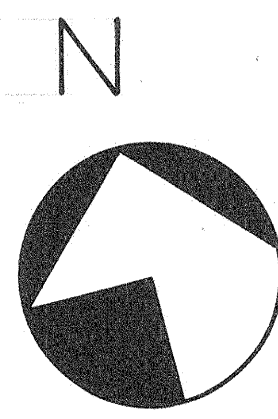

- LEGEND
- +000.0 INDICATES EXISTING ELEVATION
 - 000.0 INDICATES FINISHED ELEVATION
 - D.S. DOWN SPOUT EXIT LOCATION
 - + H.B. HOSE BIBB LOCATION
 - E BURIED ELECTRICAL SERVICE FROM NEAREST EXISTING UTILITY POLE
 - SS 4" CAST IRON SEWER LINE TO SEWER MAIN
 - W 1" WATER LINE TO NEAREST MAIN
 - CC NEW 6" X 20" 3500# CONCRETE CURBING TO BE A MINIMUM OF 12" BELOW FINISHED GRADE AND 8" ABOVE FINISHED GRADE OR MUST OTHERWISE MEET REQUIREMENTS OF AUTHORITIES HAVING JURISDICTION PLUS VARIATIONS INDICATED ON PLOT PLAN. CURBING TO BE REINFORCED WITH 2 #4 ROUND BAR, ONE TOP AND ONE BOTTOM. EXPANSION JOINT TO BE PROVIDED EVERY 10'.
 - T TELEPHONE SERVICE ROOM NEAREST TELEPHONE SERVICE RUN UNDERGROUND IN CONDUIT.
 - TI UNDERGROUND TELEPHONE CONDUIT FROM ELECTRICAL ROOM TO SALES DESK CONTRACTOR TO HAVE PULL WIRE INSTALLED IN CONDUIT FOR USE BY TELEPHONE COMPANY.
 - TE UNDERGROUND TELEPHONE CONDUIT FROM ELECTRICAL ROOM TO MANAGER'S DESK
 - IT UNDERGROUND CONDUIT FOR INTERCOM FROM MANAGER'S DESK IN STORAGE ROOM TO SALES DESK.
 - EJ INDICATES 5/8" KEYED KOLD JOINT WITH REMOVABLE KAP AS MANUFACTURED BY BURKE. ENTIRE DRIVEWAY IS TO BE 6" THICK 3500# AIR ENTRAINED, MAXIMUM SLUMP TO BE NO MORE THAN 4". ALL CONCRETE IS TO BE WOOD FLOATED, STEEL TROWELED, LIGHT BROOM FINISHED. EXPANSION JOINTS ARE ALSO TO BE PROVIDED AROUND ISLAND FORMS. TOP OF ISLANDS TO HAVE STEEL TROWELED FINISHED DISPENSER PRODUCT I.D.
 - DISPENSER NUMBER
 - REVISION INDICATOR
 - S.R. SEALER MANUFACTURED BY SOUTHWESTERN PETROLEUM COMPANY, SUPPLIED BY RACETRAC. TO BE APPLIED IN TWO (2) COATS AS PER MANUFACTURERS SPECIFICATIONS, BY GENERAL CONTRACTOR, AREA TO BE COATED IS DEFINED ON PLOT PLAN.

2	ENLARGE VENDING AREA	12 SEPT 80	SDE	
1	ADDED CONC. SPILLWAY	10 SEPT 80	RBW	
REVISIONS		DATE	BY	CHECKED
RACETRAC SELF-SERVICE STATION				
BUSH RIVER RD., COLUMBIA, S.C.				
RACETRAC PETROLEUM, INC.		404-434-0400		
2625 CUMBERLAND PKWY, N.W., SUITE 100, ATLANTA, GA 30339				
PLOT PLAN				
		3		
DRAWN BY: RBW		DRAWING NO.		
DATE: 22 AUG '80		2		
SCALE: 1"=10'-0"				

06000