

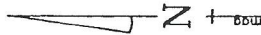


87167

- LEGEND:**
- IRON PIPE FOUND (1/2 DIA.) UNLESS OTHERWISE NOTED
 - IRON PIPE SET (1/2 DIA.) UNLESS OTHERWISE NOTED
 - CONCRETE MONUMENT FOUND (4" X 4") UNLESS OTHERWISE NOTED
 - ▲ NAIL & WASHER SET UNLESS OTHERWISE NOTED

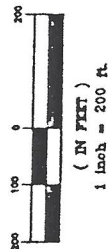

BOUNDARY PLAT PREPARED FOR
ROBERT BOWLES
 OF 83.57 TOTAL ACRES
 TAX MAP PARCEL #233-00-00-012
 REFERENCE: DEEDBOOK 478, PAGE 264
 PRESENT OWNER = RICHARD L. RADT AND JUDITH RADT
 LOCATED 395.85 FT. SOUTHEAST FROM THE INTERSECTION OF THE
 RIGHT OF WAYS OF S-15-28 (BLACK CREEK RD.) & S-15-118
 (NEWVILLE RD.) IN THE HENDERSONVILLE COMMUNITY
 IN COLLETON COUNTY, S.C.
 DATE OF SURVEY: DEC. 1, 1998

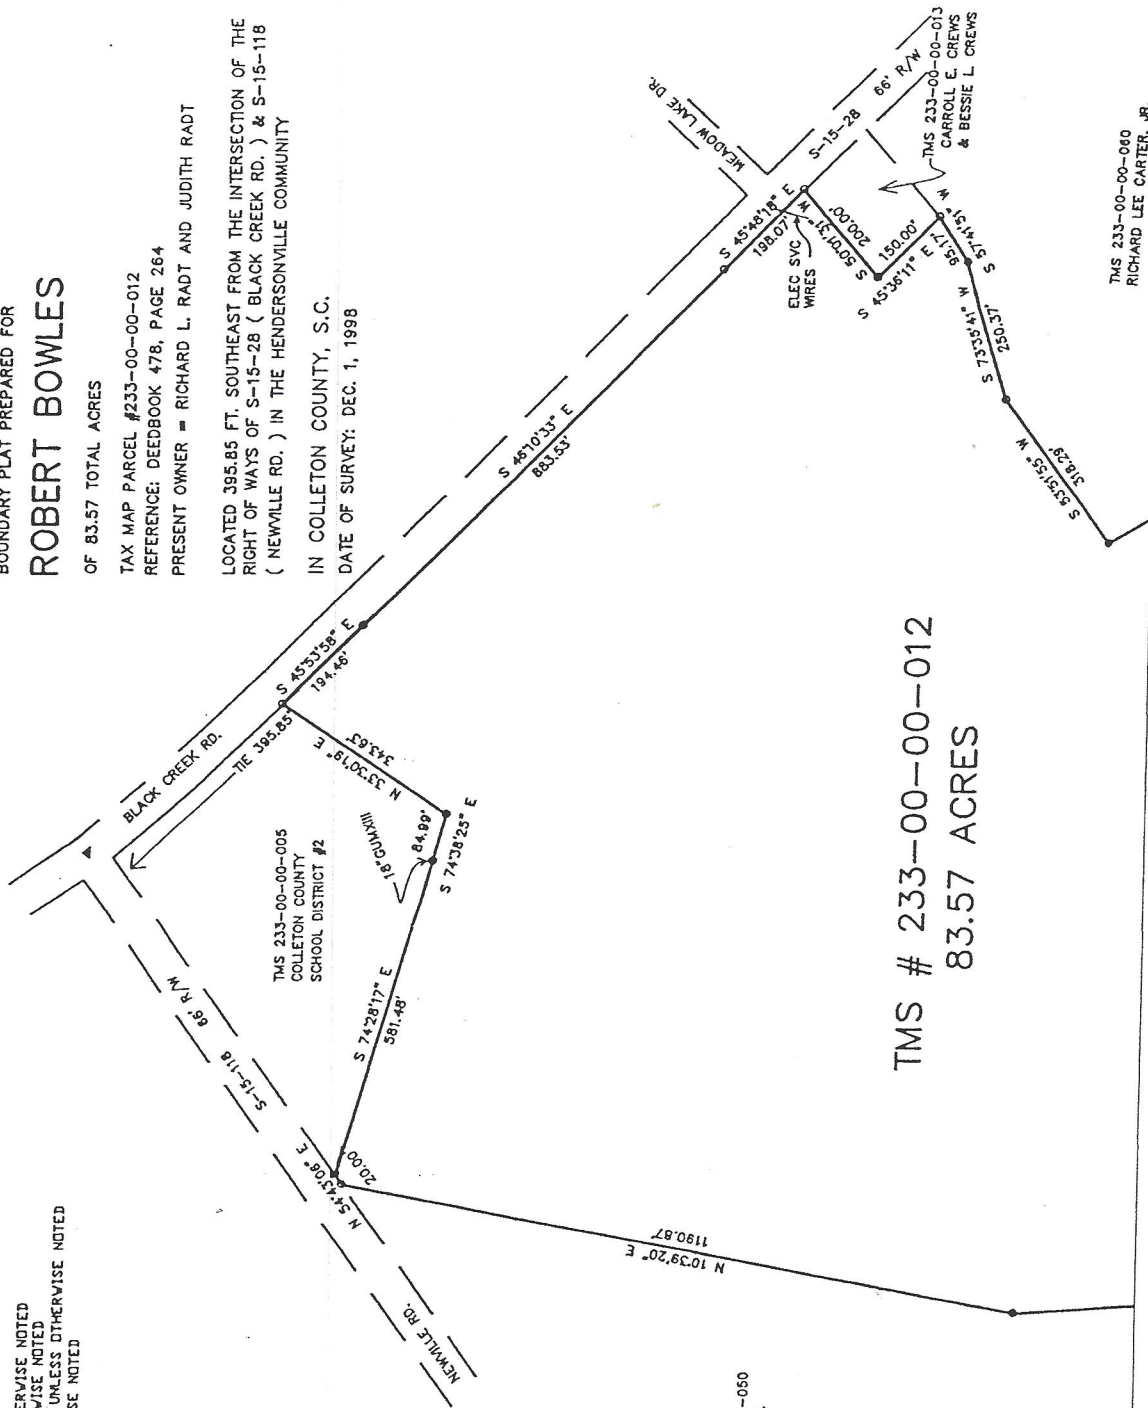

TMS # 233-00-00-012
83.57 ACRES

TMS 233-00-00-060
 WESTVACO CORP.

TMS 233-00-00-060
 RICHARD LEE CARTER, JR.

