
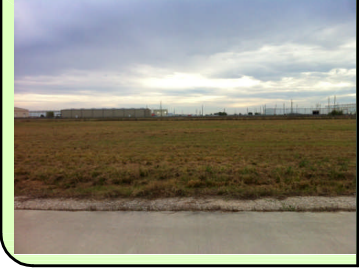


GF NO. 1628706 FRONTIER TITLE
ADDRESS: 34609 SUNSET LANE
BROOKSHIRE, TEXAS 77423
BORROWER: IMAGE DISPLAY SYSTEMS INC.

SCALE: 1" = 100'

RESERVE D
QUIXOTE BUSINESS PARK

A COMMERCIAL DEVELOPMENT
ACCORDING TO THE MAP OR PLAT THEREOF RECORDED
IN VOLUME 854, PAGE 12 OF THE OFFICIAL PUBLIC RECORDS
OF WALLER COUNTY, TEXAS

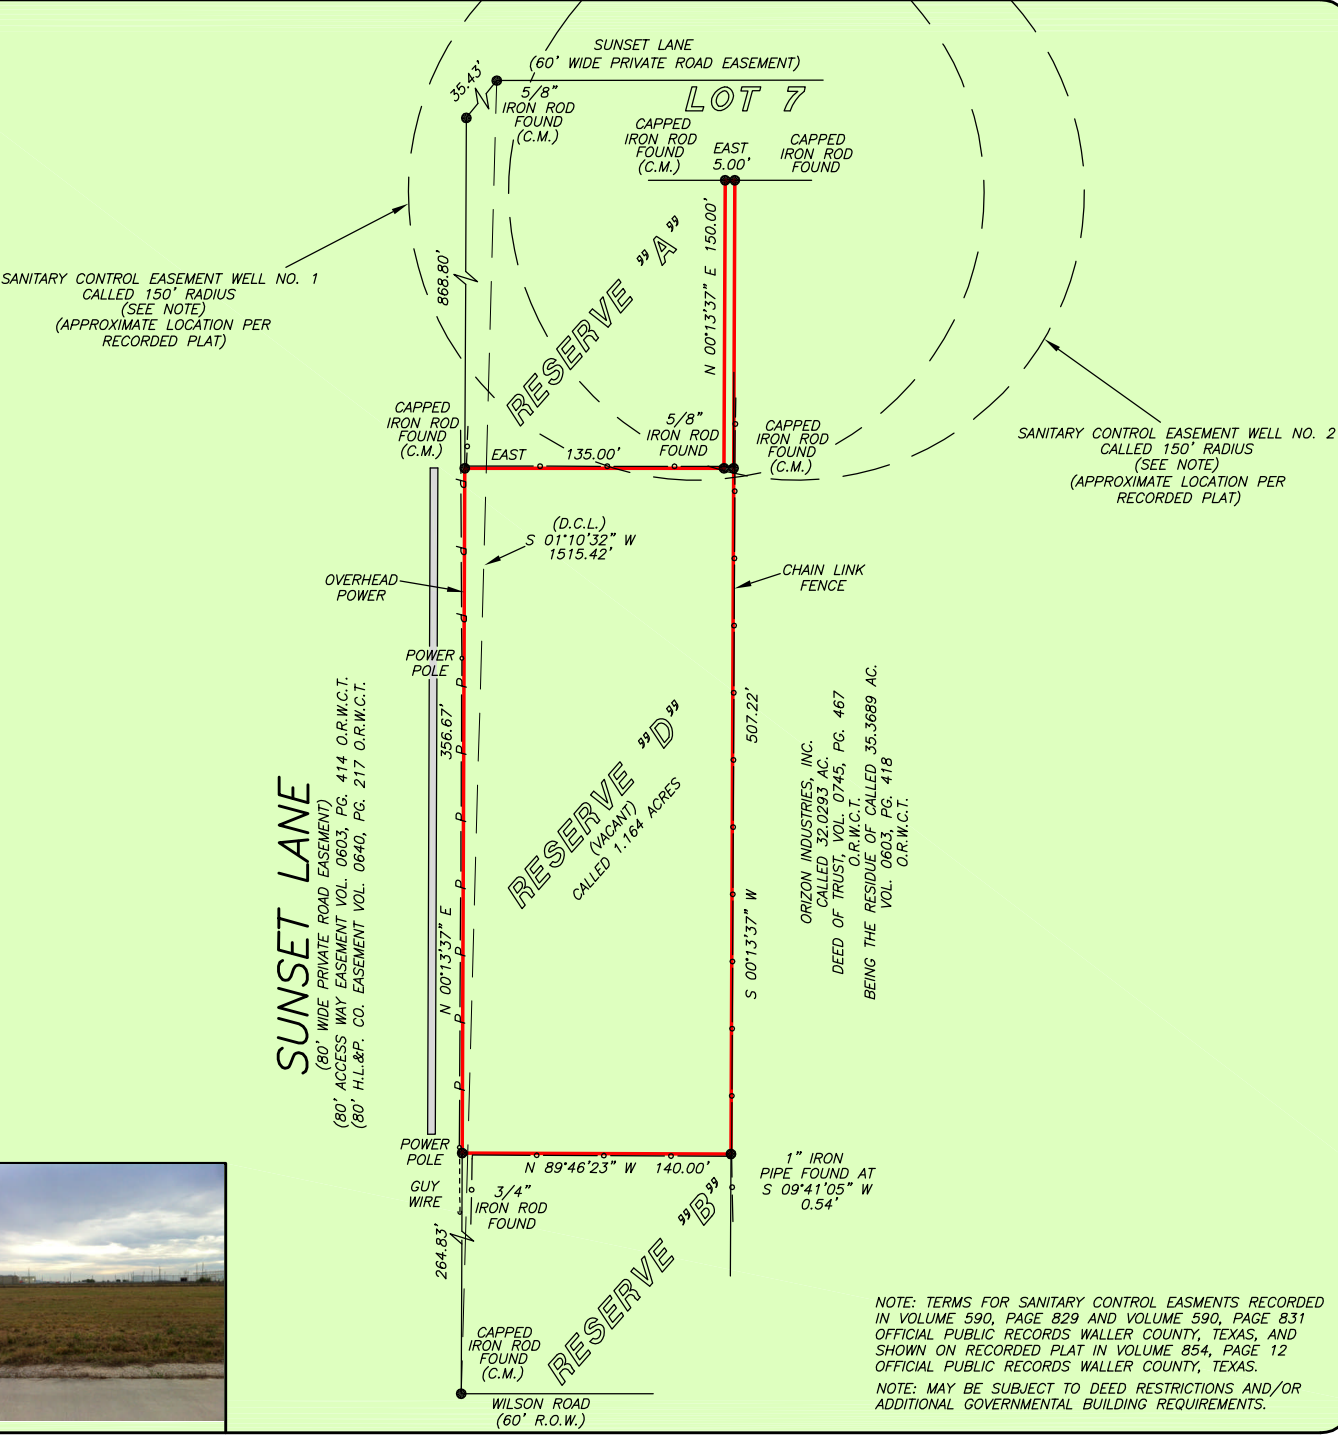

THIS PROPERTY DOES NOT LIE WITHIN THE
100 YEAR FLOOD PLAIN AS PER FIRM
PANEL NO. 48473C 0275 E
MAP REVISION: 02/18/09
ZONE X
BASED ONLY ON VISUAL EXAMINATION OF MAPS.
INACCURACIES OF FEMA MAPS PREVENT EXACT
DETERMINATION WITHOUT DETAILED FIELD STUDY

A SUBSURFACE INVESTIGATION
WAS BEYOND THE SCOPE OF THIS SURVEY

D.C.L. = DIRECTIONAL CONTROL LINE
RECORD BEARING: VOL. 854, PG. 12, W.C.P.R.

DRAWN BY: AC

I HEREBY CERTIFY THAT THIS SURVEY WAS MADE
ON THE GROUND, THAT THIS PLAT CORRECTLY
REPRESENTS THE FACTS FOUND AT THE
TIME OF SURVEY AND THAT THERE ARE NO
ENCROACHMENTS APPARENT ON THE GROUND,
EXCEPT AS SHOWN HEREON. THIS SURVEY IS
CERTIFIED FOR THIS TRANSACTION ONLY AND
ABSTRACTING PROVIDED IN THE ABOVE
REFERENCED TITLE COMMITMENT WAS RELIED
UPON IN PREPARATION OF THIS SURVEY.

PATRICK TREWITT
PROFESSIONAL LAND SURVEYOR
NO. 5677
JOB NO. 16-10747
NOVEMBER 11, 2016



BECKY STEINBRECHER
281-391-9181



PRECISION
surveyors

1-800-LANDSURVEY
www.precisionsurveyors.com
281-496-1586 FAX 281-496-1867 210-829-4941 FAX 210-829-1555
950 THREADNEEDLE STREET SUITE 150 HOUSTON, TEXAS 77079 1777 NE LOOP 410 SUITE 600 SAN ANTONIO, TEXAS 78217
FIRM NO. 10063700