


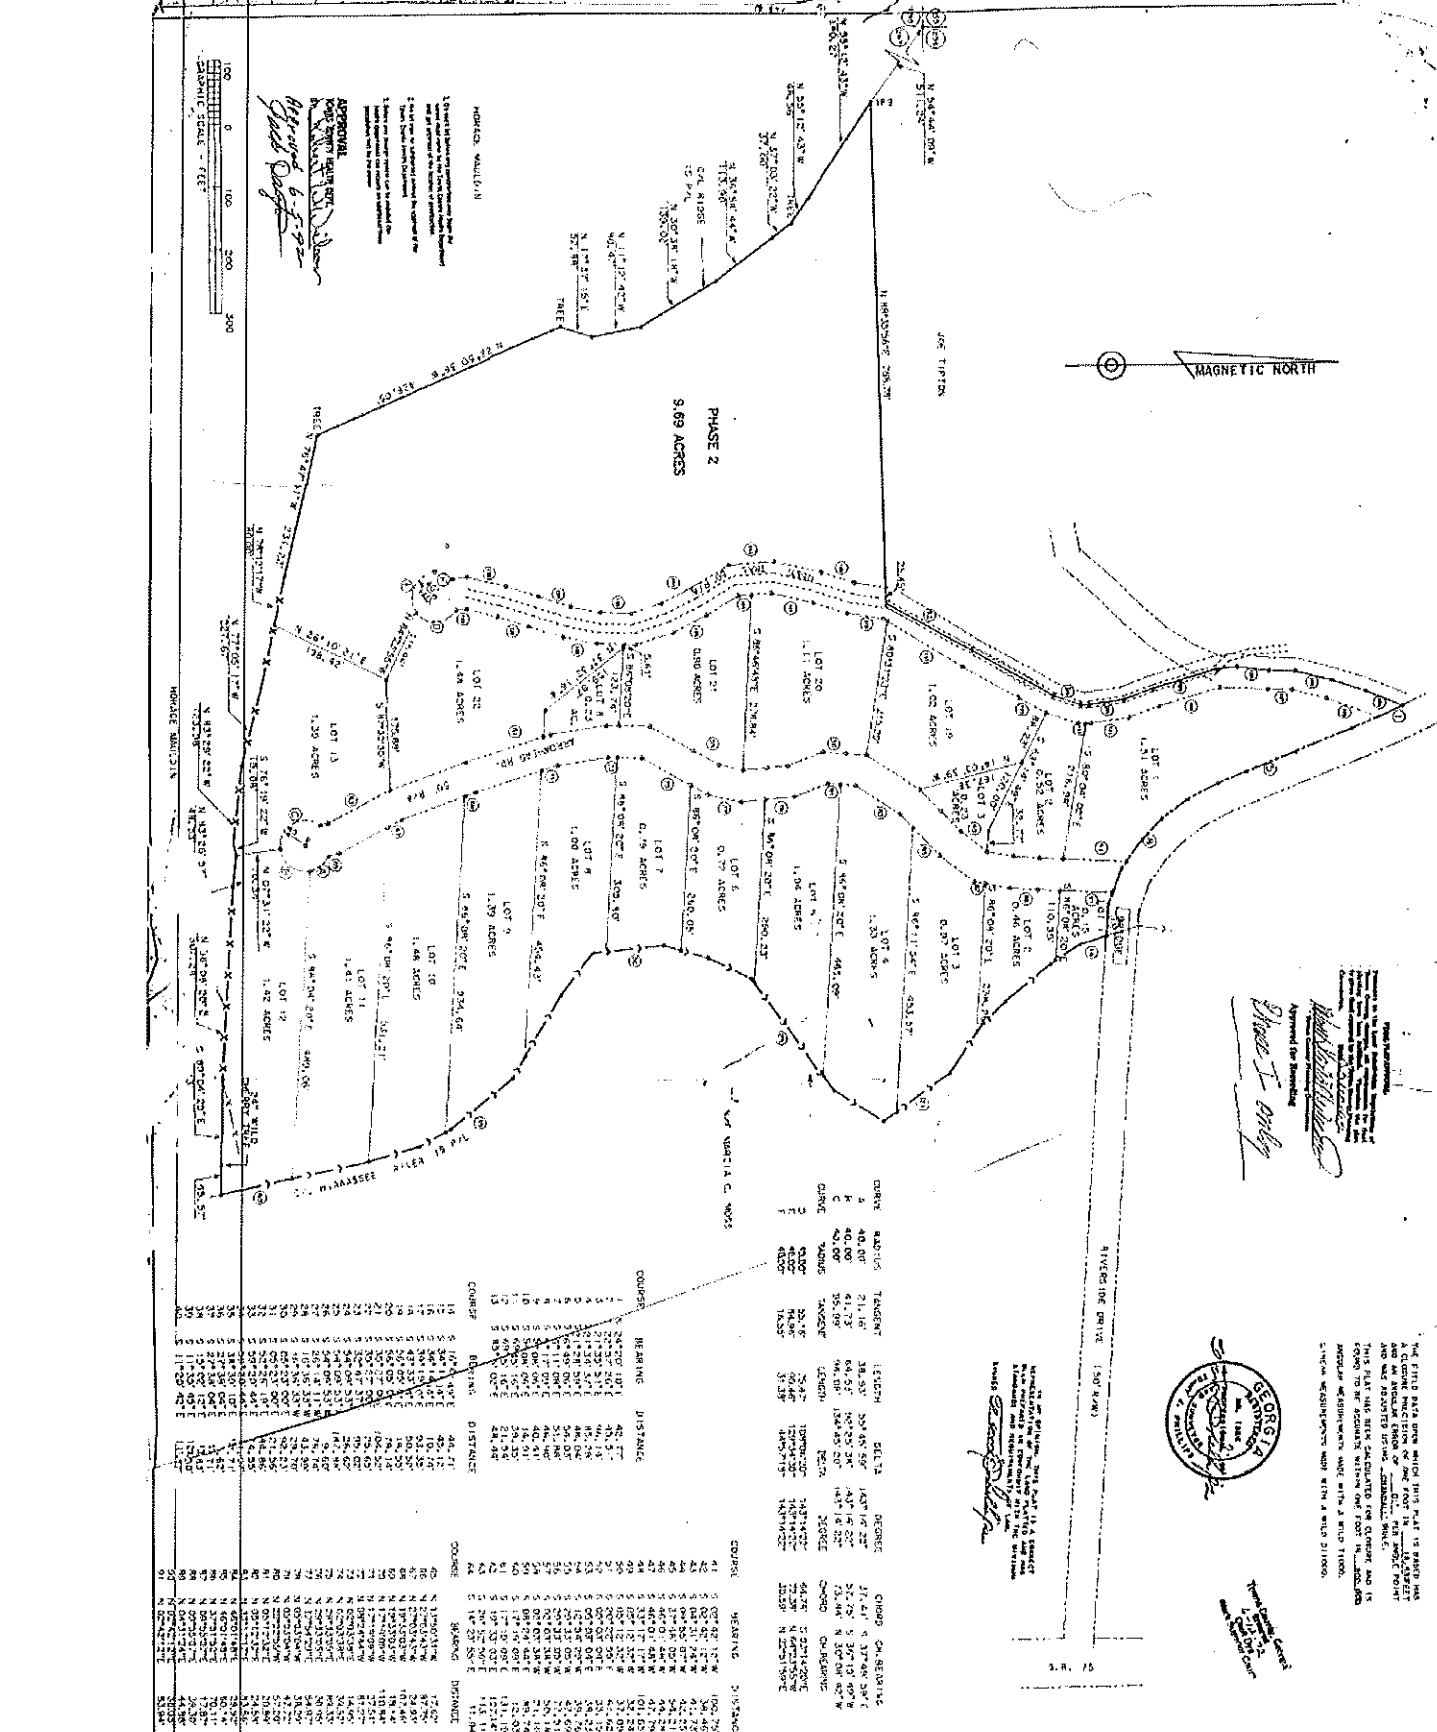

PHASE 2, 9.69 ACRES			
