


NOTE:
1.) THE UNDERGROUND UTILITIES SHOWN HAVE BEEN LOCATED FROM FIELD SURVEY INFORMATION AND EXISTING DRAWINGS. THE SURVEYOR MAKES NO GUARANTEE THAT THE UNDERGROUND UTILITIES SHOWN COMPRISE ALL SUCH UTILITIES IN THE AREA, EITHER IN SERVICE OR ABANDONED. THE SURVEYOR FURTHER DOES NOT WARRANT THAT UNDERGROUND UTILITIES SHOWN ARE IN THE EXACT LOCATION INDICATED ALTHOUGH HE DOES CERTIFY THAT THEY ARE LOCATED AS ACCURATELY AS POSSIBLE FROM INFORMATION AVAILABLE. THE SURVEYOR HAS NOT PHYSICALLY LOCATED ALL UNDERGROUND UTILITIES, VERIFY EXACT SIZE AND LOCATION AND DEPTH OF ALL UNDERGROUND UTILITIES WITH THE PROPER LOCAL AUTHORITIES BEFORE EXCAVATION OR CONSTRUCTION.

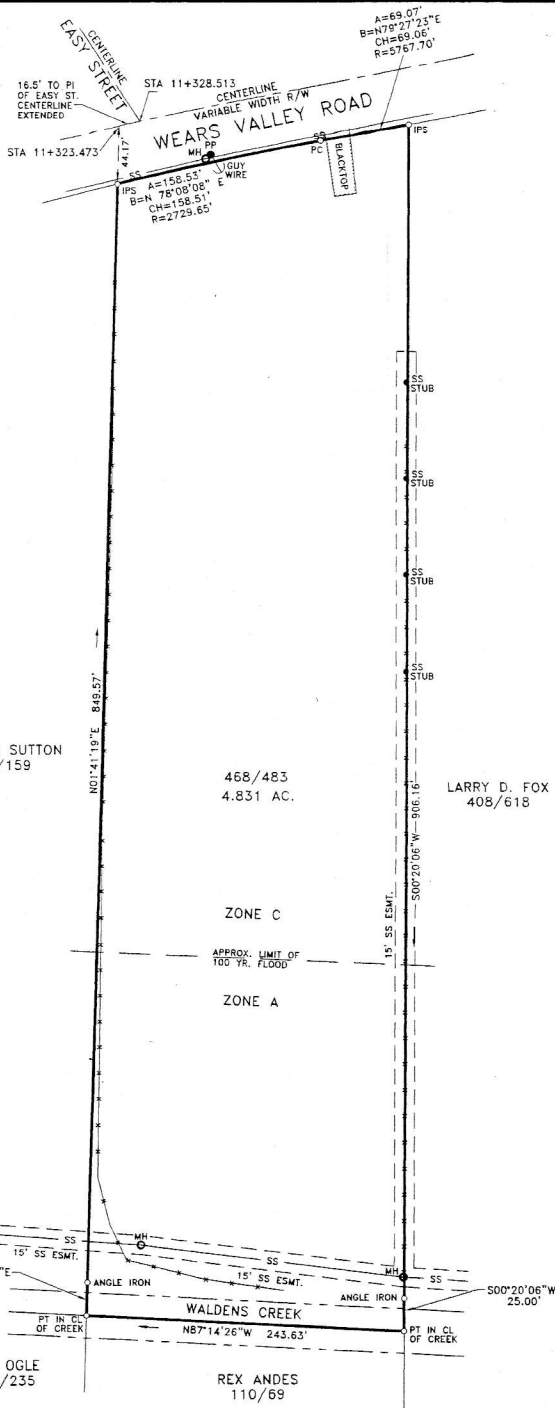


FLOOD INFORMATION FOUND IN:
SEVIER COUNTY -
FLOOD INSURANCE RATE MAP
COMMUNITY PANEL NUMBER:
470236 0130 B
DATE: JUNE 15, 1984

I DO HEREBY CERTIFY THAT THIS IS A CATEGORY 2 SURVEY AND THAT THE RATIO OF ERROR OF THE UNADJUSTED SURVEY IS NOT GREATER THAN 1 IN 7500 AS SHOWN HEREON.

THIS IS TO CERTIFY THAT I HAVE EXAMINED THE FEDERAL INSURANCE ADMINISTRATION FLOOD HAZARD MAP AND FOUND THE DESCRIBED TO BE LOCATED IN A SPECIAL FLOOD HAZARD AREA.



THIS SURVEY IS SUBMITTED FOR THE SOLE AND EXCLUSIVE USE AND BENEFIT OF THE PERSON OR INSTITUTION NAMED ON THIS SURVEY. NO OTHER OR FURTHER USE MAY BE MADE OF THIS SURVEY WITHOUT PRIOR WRITTEN CONSENT OF HOWARD T. DAWSON R.L.S. NO. 1301.

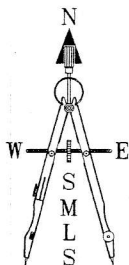

SURVEY FOR **HELEN HAYNES**
DISTRICT 16 COUNTY SEVIER CITY PIGEON FORGE WARD _____ STATE TN
LOT NO. _____ BLOCK _____
ADDRESS WEARS VALLEY ROAD
MAP BOOK _____ PAGE _____ SCALE 1"=60'
MAP C&B _____ SLIDE _____ DATE 6-01-05
TAX MAP 093 GROUP _____ PARCEL 126.01
WARRANTY DEED BK. 468 PAGE 483
CENSUS TRACT NO. _____ DRAWN BY MJD
BEARING BASE WARRANTY DEED
MORTGAGE CO. _____
TITLE CO. _____



SMOKEY MOUNTAIN LAND SURVEYING CO., INC.
HOWARD T. DAWSON
R.L.S. #1301
134-C MARYVILLE PIKE
KNOXVILLE, TN 37920
PH: (865) 579-4075
FAX: (865) 579-4825
EMAIL: sm51301@aol.com
SMLS DWG NO. 030164A

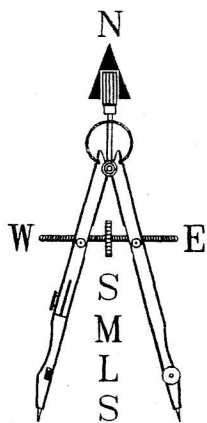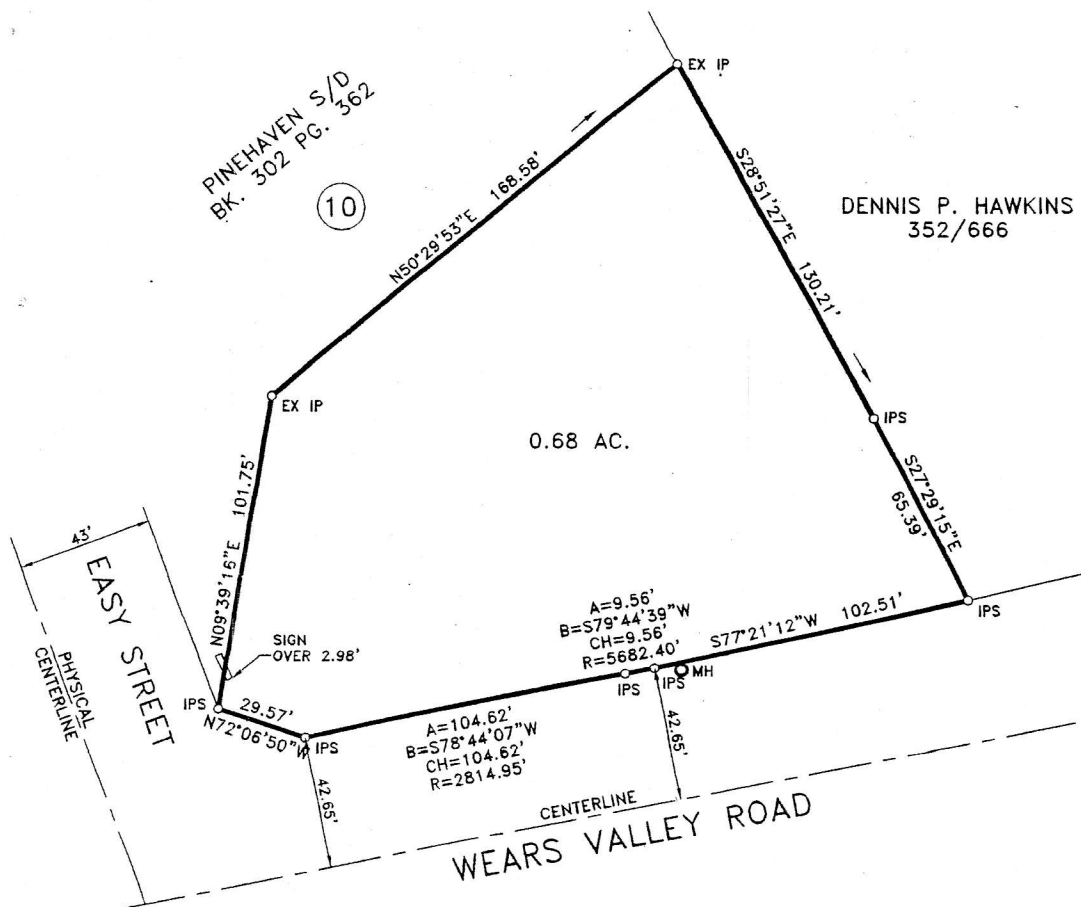


I DO HEREBY CERTIFY THAT THIS IS A CATEGORY 1 SURVEY AND THAT THE RATIO OF ERROR OF THE UNADJUSTED SURVEY IS NOT GREATER THAN 1 IN 10000 AS SHOWN HEREON.

THIS IS TO CERTIFY THAT I HAVE EXAMINED THE FEDERAL INSURANCE ADMINISTRATION FLOOD HAZARD MAP AND FOUND THE DESCRIBED NOT TO BE LOCATED IN A SPECIAL FLOOD HAZARD AREA.

THIS SURVEY IS SUBMITTED FOR THE SOLE AND EXCLUSIVE USE AND BENEFIT OF THE PERSON OR INSTITUTION NAMED ON THIS SURVEY. NO OTHER OR FURTHER USE MAY BE MADE OF THIS SURVEY WITHOUT PRIOR WRITTEN CONSENT OF HOWARD T. DAWSON R.L.S. NO. 1301.

SURVEY FOR **HELEN HAYNES**
DISTRICT 16 COUNTY SEVIER CITY PIGEON FORGE WARD _____ STATE TN
LOT NO. _____ BLOCK _____ IN _____
ADDRESS WEARS VALLEY ROAD
MAP BOOK _____ PAGE _____ SCALE 1"=40'
MAP CAB. _____ SLIDE _____ DATE 9-18-03
TAX MAP 093 GROUP _____ PARCEL 128
WARRANTY DEED BK. 468 PAGE 483
CENSUS TRACT NO. _____ DRAWN BY MJD
BEARING BASE DOT HIGHWAY PLANS
MORTGAGE CO. _____
TITLE CO. _____

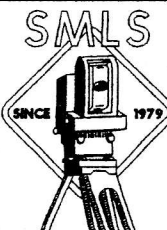

**SMOKY MOUNTAIN
LAND SURVEYING
CO., INC.**

HOWARD T. DAWSON
R.L.S. #1301

134C MARYVILLE PIKE
KNOXVILLE, TN 37920
PH: (865) 579-4075
FAX: (865) 579-4625
EMAIL: SMLS1301@AOL.COM

SMLS DWG NO. 030164

