


**User Notes:**

Map created on September 16, 2016

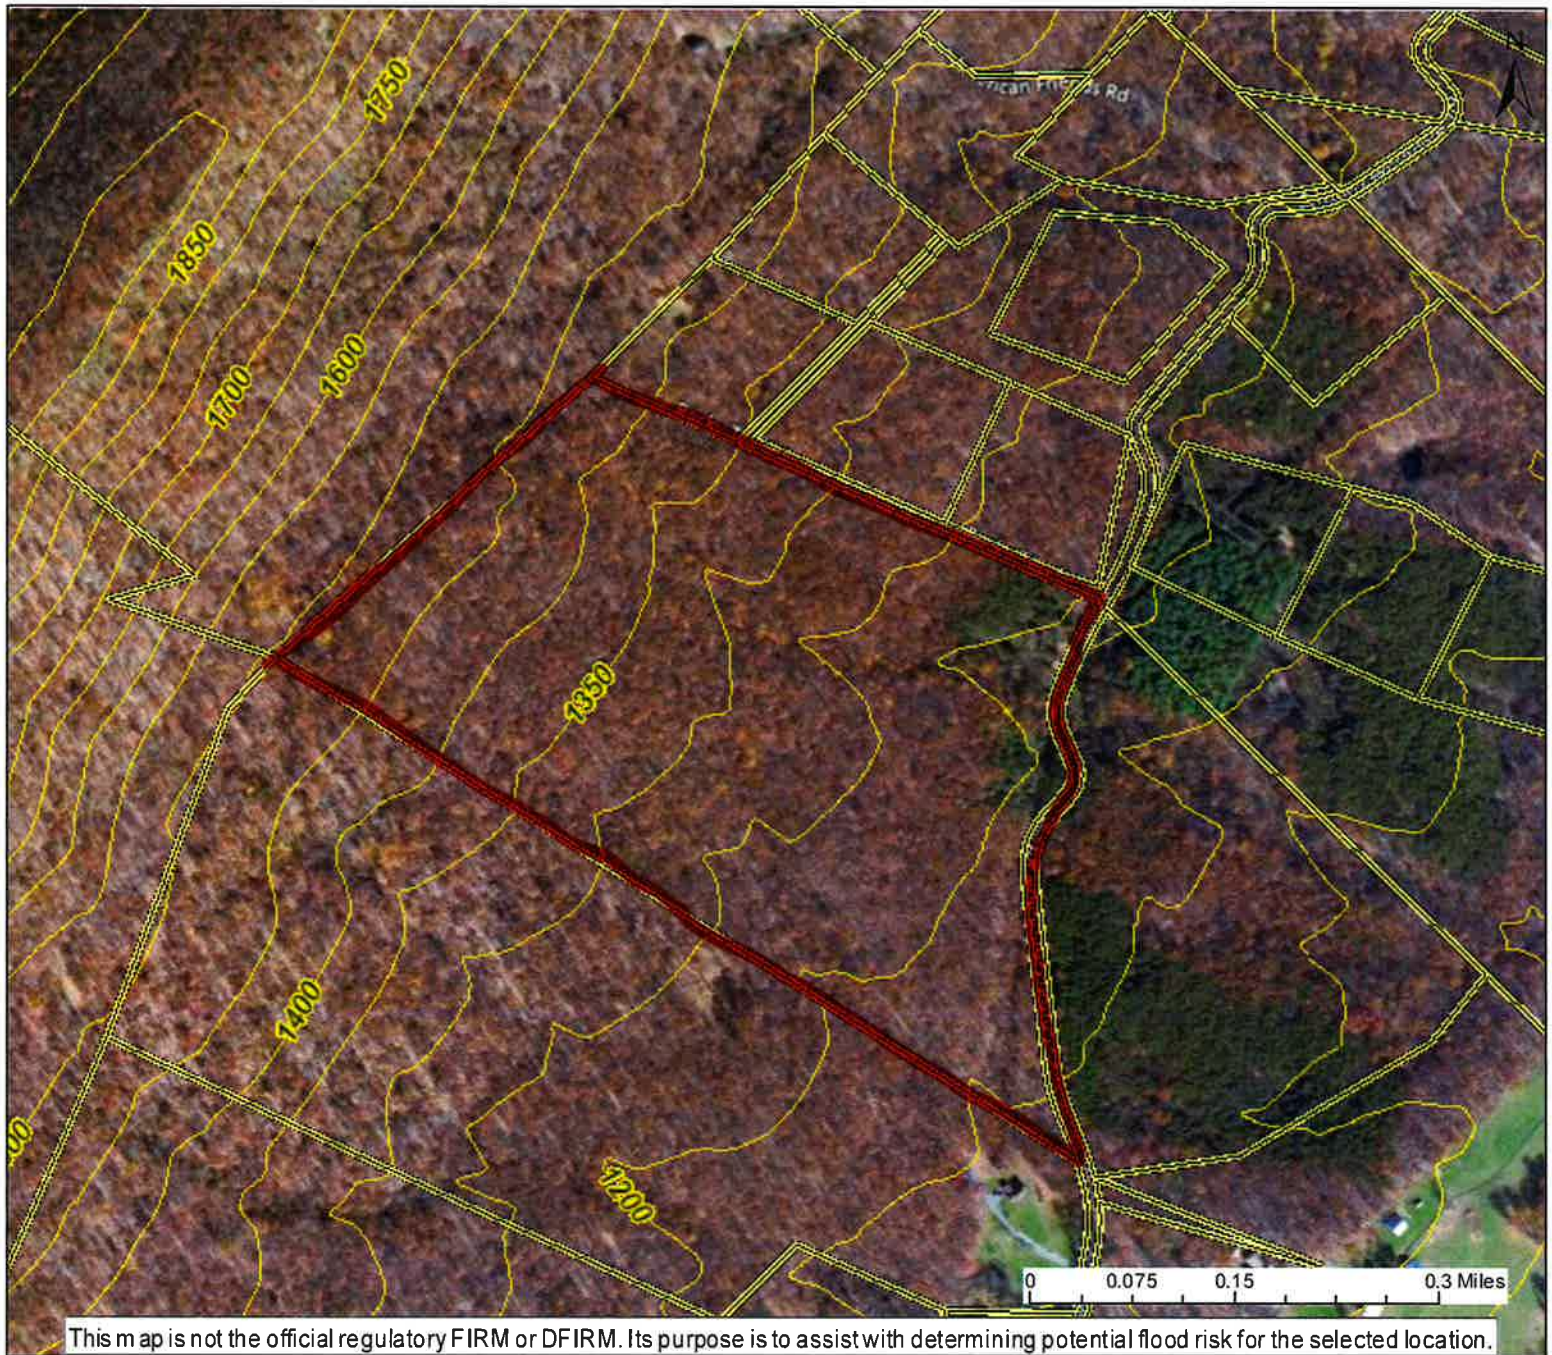

Flood Hazard Zone



Flood Point of Interest

Disclaimer:

The online map is for use in administering the National Flood Insurance Program. It does not necessarily identify all areas subject to flooding, particularly from local drainage sources of small size. To obtain more detailed information in areas where Base Flood Elevations have been determined, users are encouraged to consult the latest Flood Profile data contained in the official flood insurance study. These studies are available online at www.msc.fema.gov. WV Flood Tool (<http://www.MapWV.gov/flood>) is supported by FEMA, WV NFIP Office, and WV GIS Technical Center.

Flood Hazard Area:

Flood Hazard Area:


FEMA Issued Flood Map:**Watershed (HUC8):****Elevation:****Location (long, lat):****Location (UTM 17N):****Contacts:****CRS Information:****Parcel Number:**

Hampshire County, WV

Search
Layers
Search by Owner
Owner Name:
mckay
Search Clear

Results
- MCKAY CURTIS G & KELLIL
Zoom To
own1: MCKAY CURTIS G &
KELLIL
own2:
parcel: 01 7000700000000
owneraddr: 18507 CATTAIL
SPRING RD
situated: OWL HOLLOW RI
+ MCKAY DAVID H (LIFE) &

< >
+- Search by PARID
+- Find Address
Layers
Layers
Amo
Land Marks
CEMETERY
CHURCH
SCHOOL
Cadastral
Acres
Parcel Centroid
Misc-Lines
<all other values>
CITY-LINE

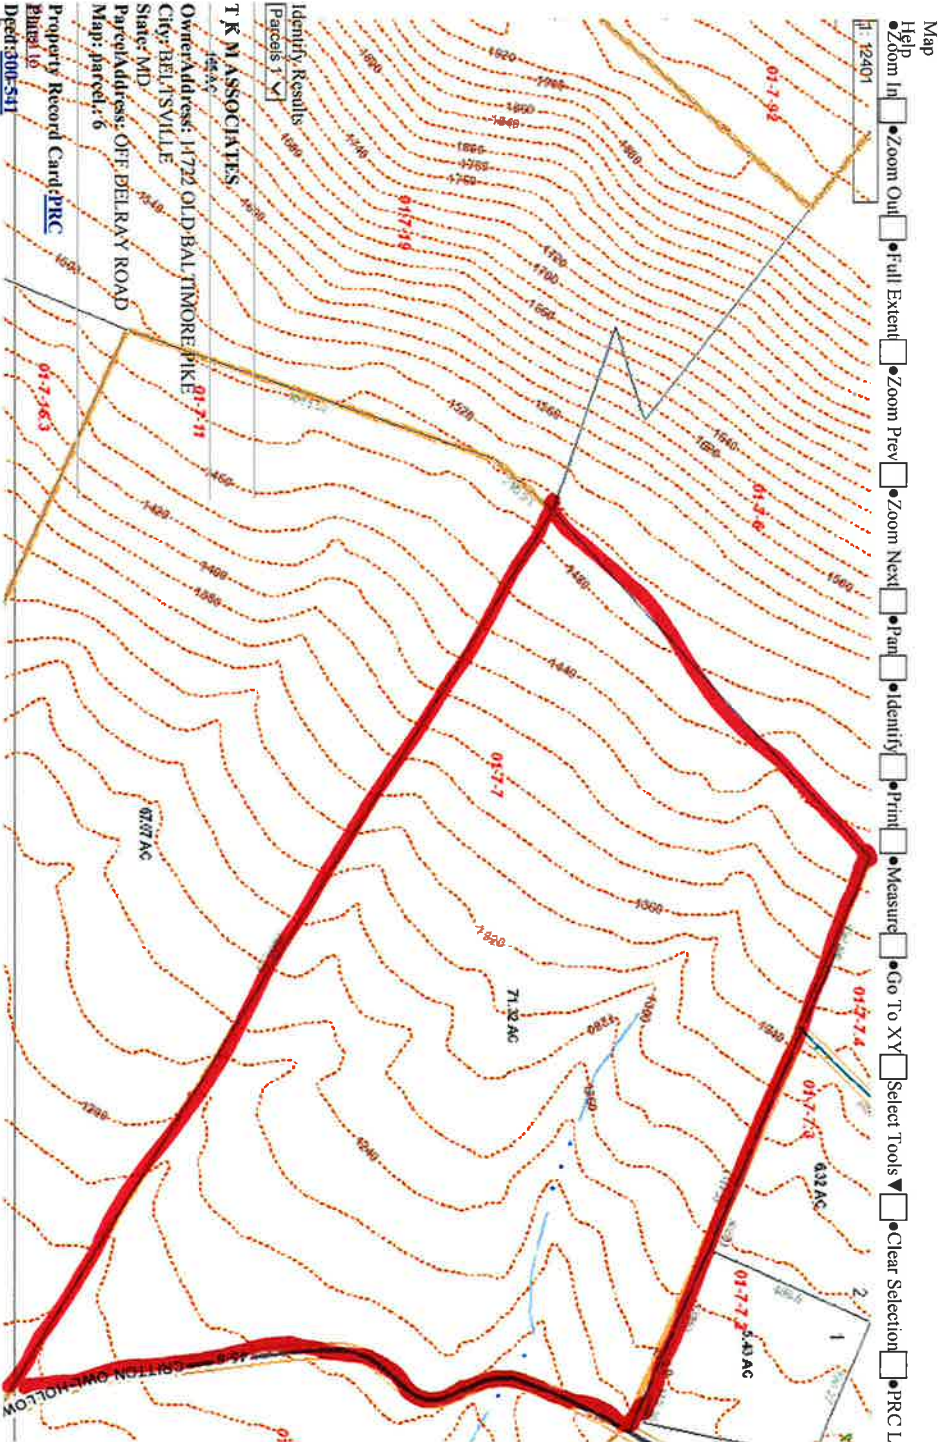

Searches are not case sensitive. SMITH is exactly the same as smith.
For more results use less text for example to find parcel # "123-123-34-234" enter "123-123-34"

HAMPSHIRE MERIDIAN
8 - 03 WEST
1990

HOLROYD
DB 309/752
TM 7/6

REYES
DB 417/214
TM 7/11.4

QUAKER WOODS, INC.
DB 224/317
TM 7/7.1

QUAKER WOODS, INC.
DB 224/317
TM 7/7.1

NUNLEY
DB 288/655
TM 7/11

SIRBAUGH
DB 411/261
TM 7/8

WALLS
DB 333/333
TM 7/12.1

WALLS
DB 333/333
TM 7/12.2

AREA = 71.32 ACRES

**PLAT OF SURVEY FOR
DANIEL FRANK HARTSOOK
BLOOMERY DISTRICT, HAMPSHIRE COUNTY, WV
REFERENCE: DEED BOOK 435, PAGE 675
TOTAL AREA = 113.1326 ACRES**


HAMPSHIRE County 11:48:59 AM
Instrument No 93542
Recorded Date 02/16/2007
Document Type DEED
Book-Page 462-326
Folio 10.00
Recorder's Fee 1040.40

From	To	Bearing	Distance
79	78	S 58°54'55" E	25.01'
78	69	S 37°51'55" W	102.07'
69	90	S 34°29'42" W	127.04'
90	91	S 32°55'29" W	63.76'
91	92	S 25°00'22" W	52.25'
92	93	S 08°53'55" W	48.14'
93	94	S 13°06'50" E	74.15'
94	95	S 07°07'15" E	77.84'
95	89	S 11°35'32" W	19.34'
89	88	S 25°24'05" W	37.52'
88	87	S 45°22'52" W	66.77'
87	86	S 46°58'24" W	76.60'
86	85	S 34°11'25" W	49.03'
85	84	S 21°22'24" W	66.73'
84	83	S 12°08'00" W	71.38'
83	82	S 05°16'27" W	68.61'
82	81	S 03°38'19" W	108.99'
81	80	S 02°52'06" E	80.61'
80	79	S 04°50'35" E	80.41'
79	78	S 07°51'45" E	104.21'
78	77	S 12°11'36" E	71.85'
77	76	S 51°35'07" W	32.20'
76	75	N 51°35'07" W	27.79'
75	74	S 39°29'08" E	24.99'

TAX MAP 7, PARCEL 7

LEGEND	
POINT C.L. ROAD	+
STONE PILE PD	+
NO. 5 REBAR PD	+
PIPE FOUND	+
CALCUL. POINT	+
NO. 5 REBAR SET	+
4" C.O. PD	+

EXEMPT
From The Hampshire County
Subdivision Ordinance
Per 3.2 A Date 2-9-07
Hampshire County Planning Commission

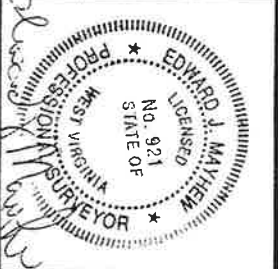

EDWARD J. MAYHEW
PROFESSIONAL SURVEYOR
P.O. BOX 313, ROMNEY, WEST VIRGINIA 26757
PHONE OR FAX: (304) 822 - 3513

SCALE: 1" = 400 FEET
DATE: 7/5/04
REVISIONS:
1. 5/10/06
2. 1/30/07

TITLE: BEING THE SAME TRACT OR PARCEL OF LAND THAT WAS CONVEYED TO DANIEL FRANK HARTSOOK BY DEED DATED THE 2nd DAY OF AUGUST, 2004 AND IS RECORDED IN DEED 435, PAGE 675 IN THE OFFICE OF THE CLERK OF THE COUNTY COMMISSION OF HAMPSHIRE COUNTY, WEST VIRGINIA.

STATE OF WEST VIRGINIA, Hampshire County Commission Clerk's Office 2/16/07 11:48 AM

The foregoing Instrument, together with the certificate of its acknowledgment, was this day presented in said office and admitted to record.

Teste Sharon H. Link Clerk.