


N/F ALL AMERICAN INVESTMENTS, INC.

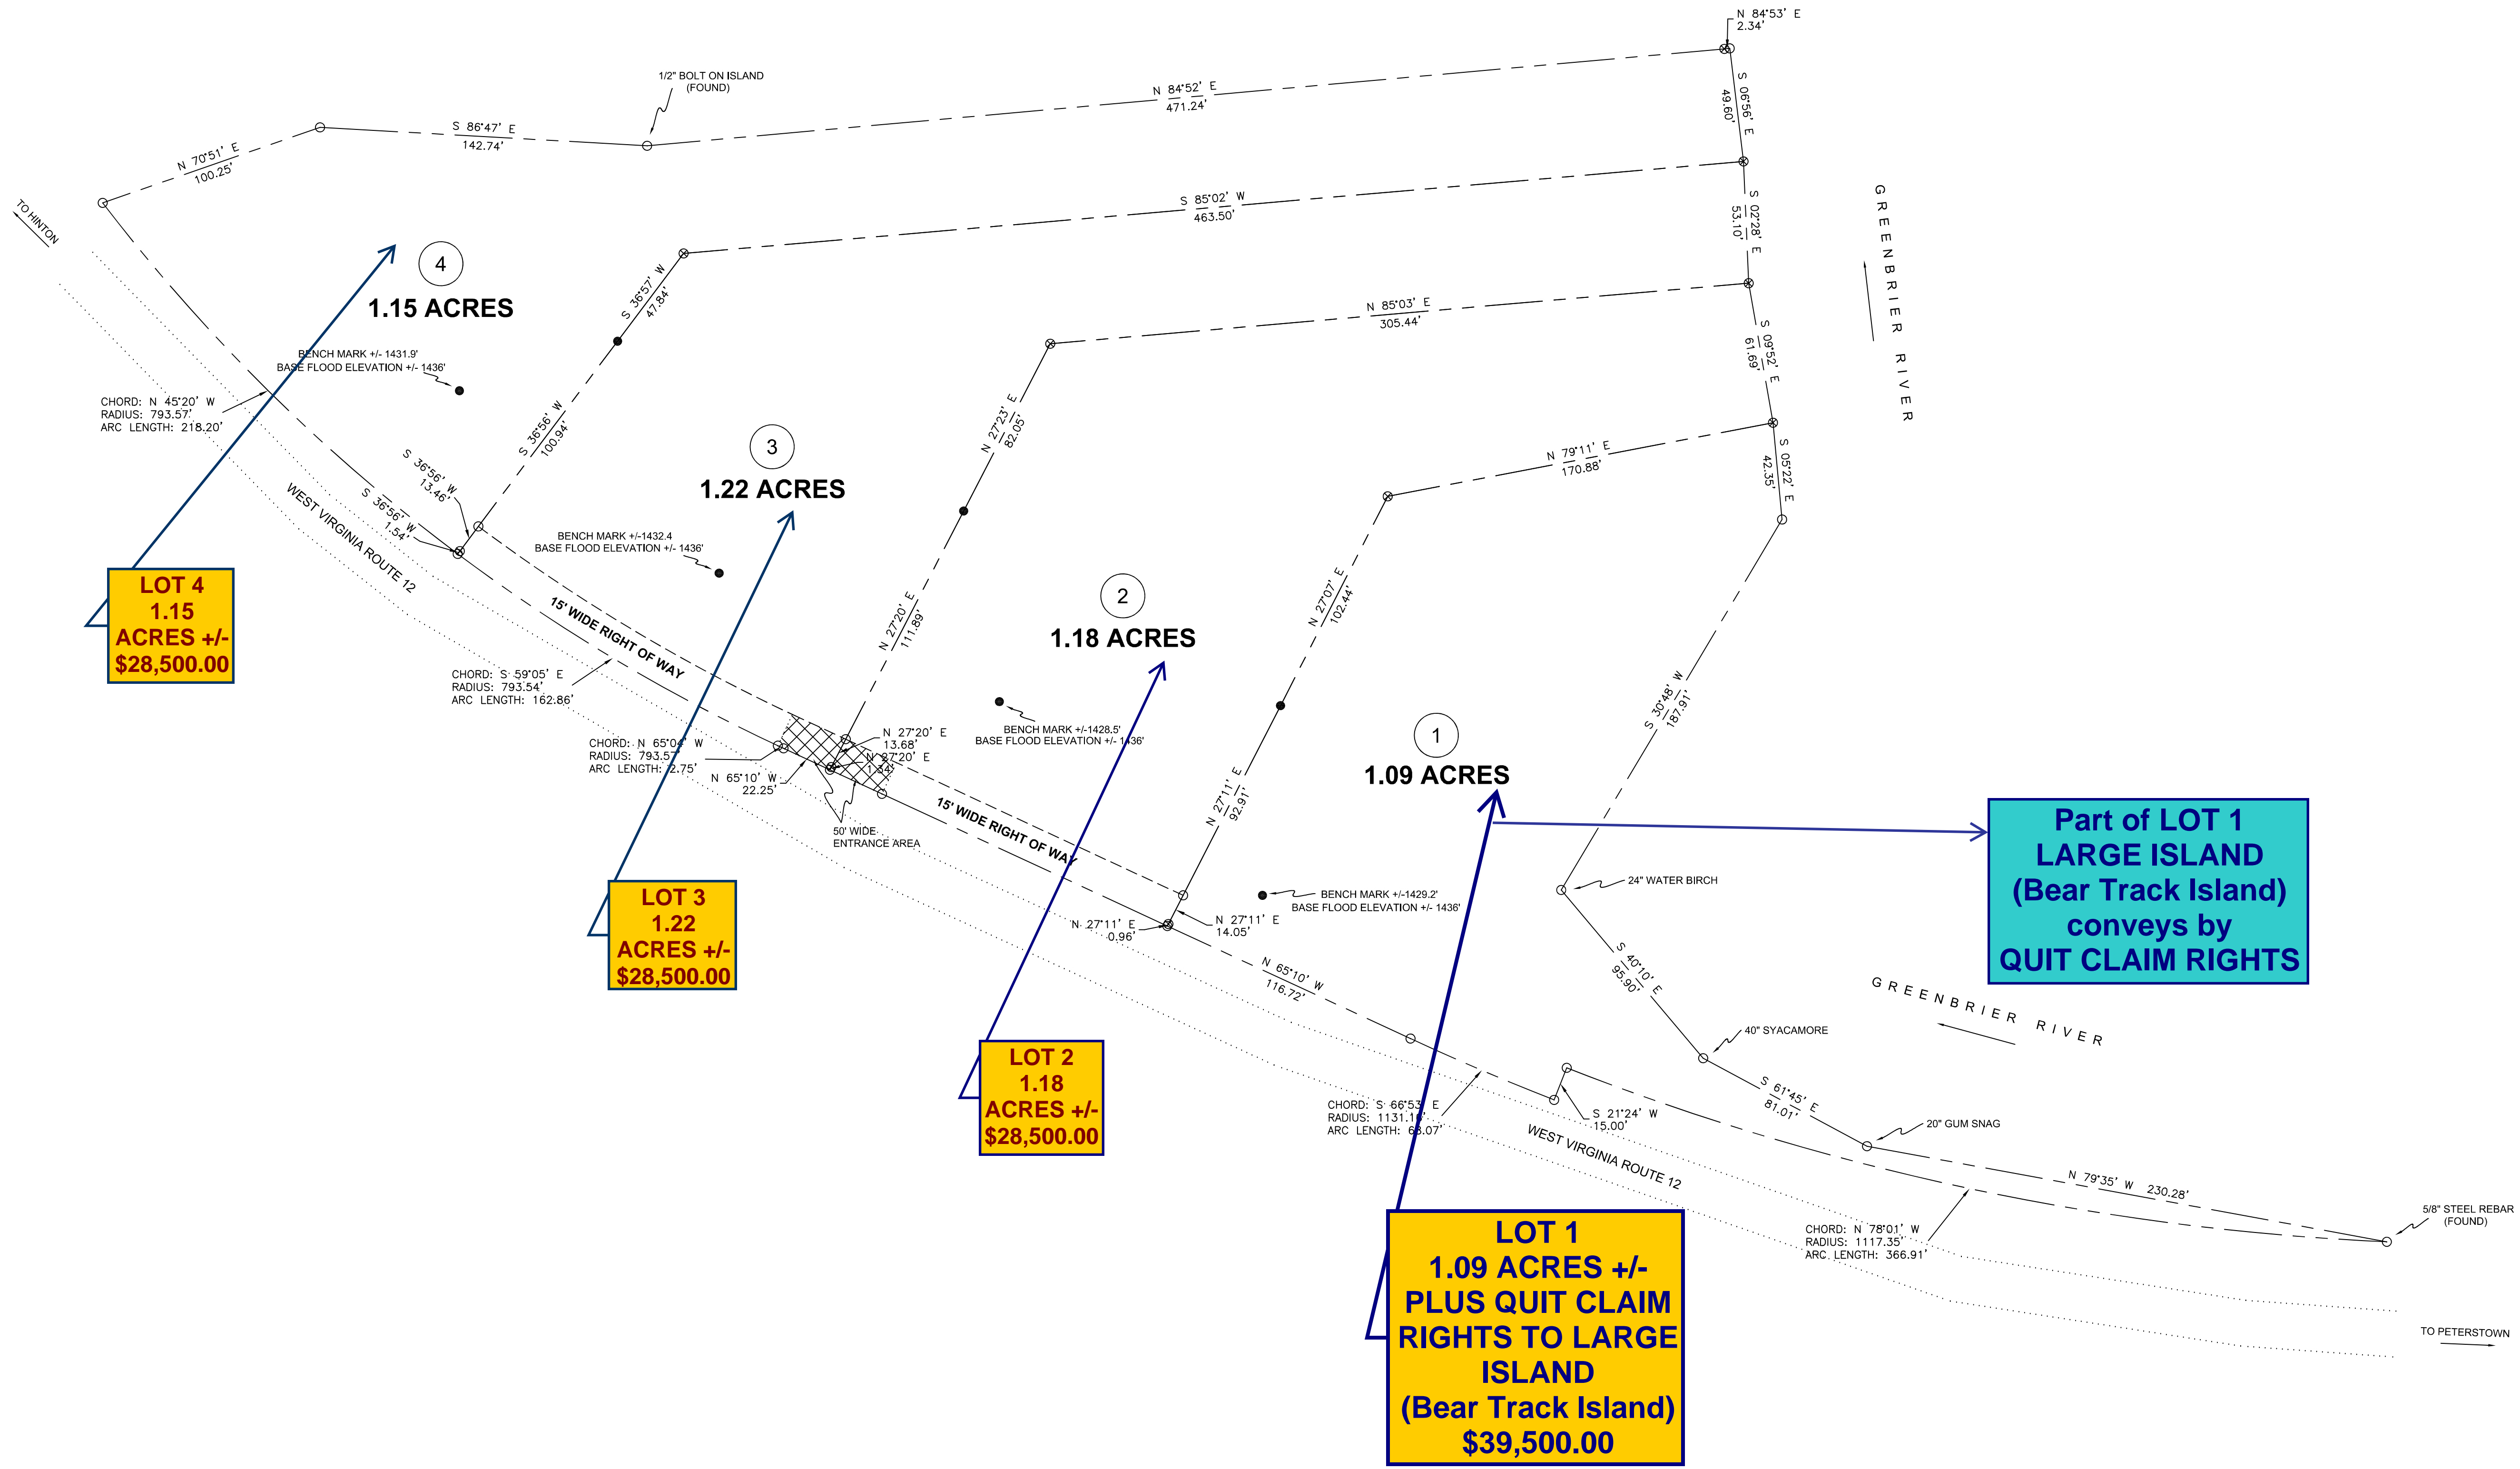

LOT 4
1.15
ACRES +/-
\$28,500.00

LOT 3
1.22
ACRES +/-
\$28,500.00

LOT 2
1.18
ACRES +/-
\$28,500.00

LOT 1
1.09 ACRES +/-
PLUS QUIT CLAIM
RIGHTS TO LARGE
ISLAND
(Bear Track Island)
\$39,500.00

**Part of LOT 1
LARGE ISLAND
(Bear Track Island)
conveys by
QUIT CLAIM RIGHTS**

LEGEND
● SET 5/8" STEEL REBAR AND CAP
● BENCH MARK
--- BOUNDARY LINE
--- CENTERLINE
--- RIGHT OF WAY

GRAPHIC SCALE
1 INCH = 40 FT.
0 40 80 120

DIVISION SURVEY

**LANDS OF
WOLF CREEK
MOUNTAIN, INC.
DEED BOOK 210, PAGE 346
TAX MAP 18, PARCEL 9.15
FOREST HILL DISTRICT
SUMMERS COUNTY
WEST VIRGINIA**

Drawn By: KJC Approved: JJC
Date: 10/30/17 Scale: 1"=40'
Map: 17BLUME File: 17BLUME

IT IS NOT THE PURPOSE OF THIS SURVEY TO DETERMINE OR LOCATE - EASEMENTS, UTILITIES, OLD TURNPIKES, OLD ROADWAYS, OR RIGHT OF WAYS - EXCEPT AS SHOWN HEREON. IT IS FURTHERMORE NOT THE PURPOSE OF THIS SURVEY TO DETERMINE THE EXISTENCE OR NON-EXISTENCE OF ANY FLOOD HAZARD AREAS, FLOOD PLAIN STATUS OR WET LANDS PERTAINING TO THIS TRACT OF LAND.

CHAMBERS LAND SURVEYING
JEFFERY S. CHAMBERS, LICENSED SURVEYOR
INC. 604 S. VA. UNIVERSITY BRANCH, VI 25098

