


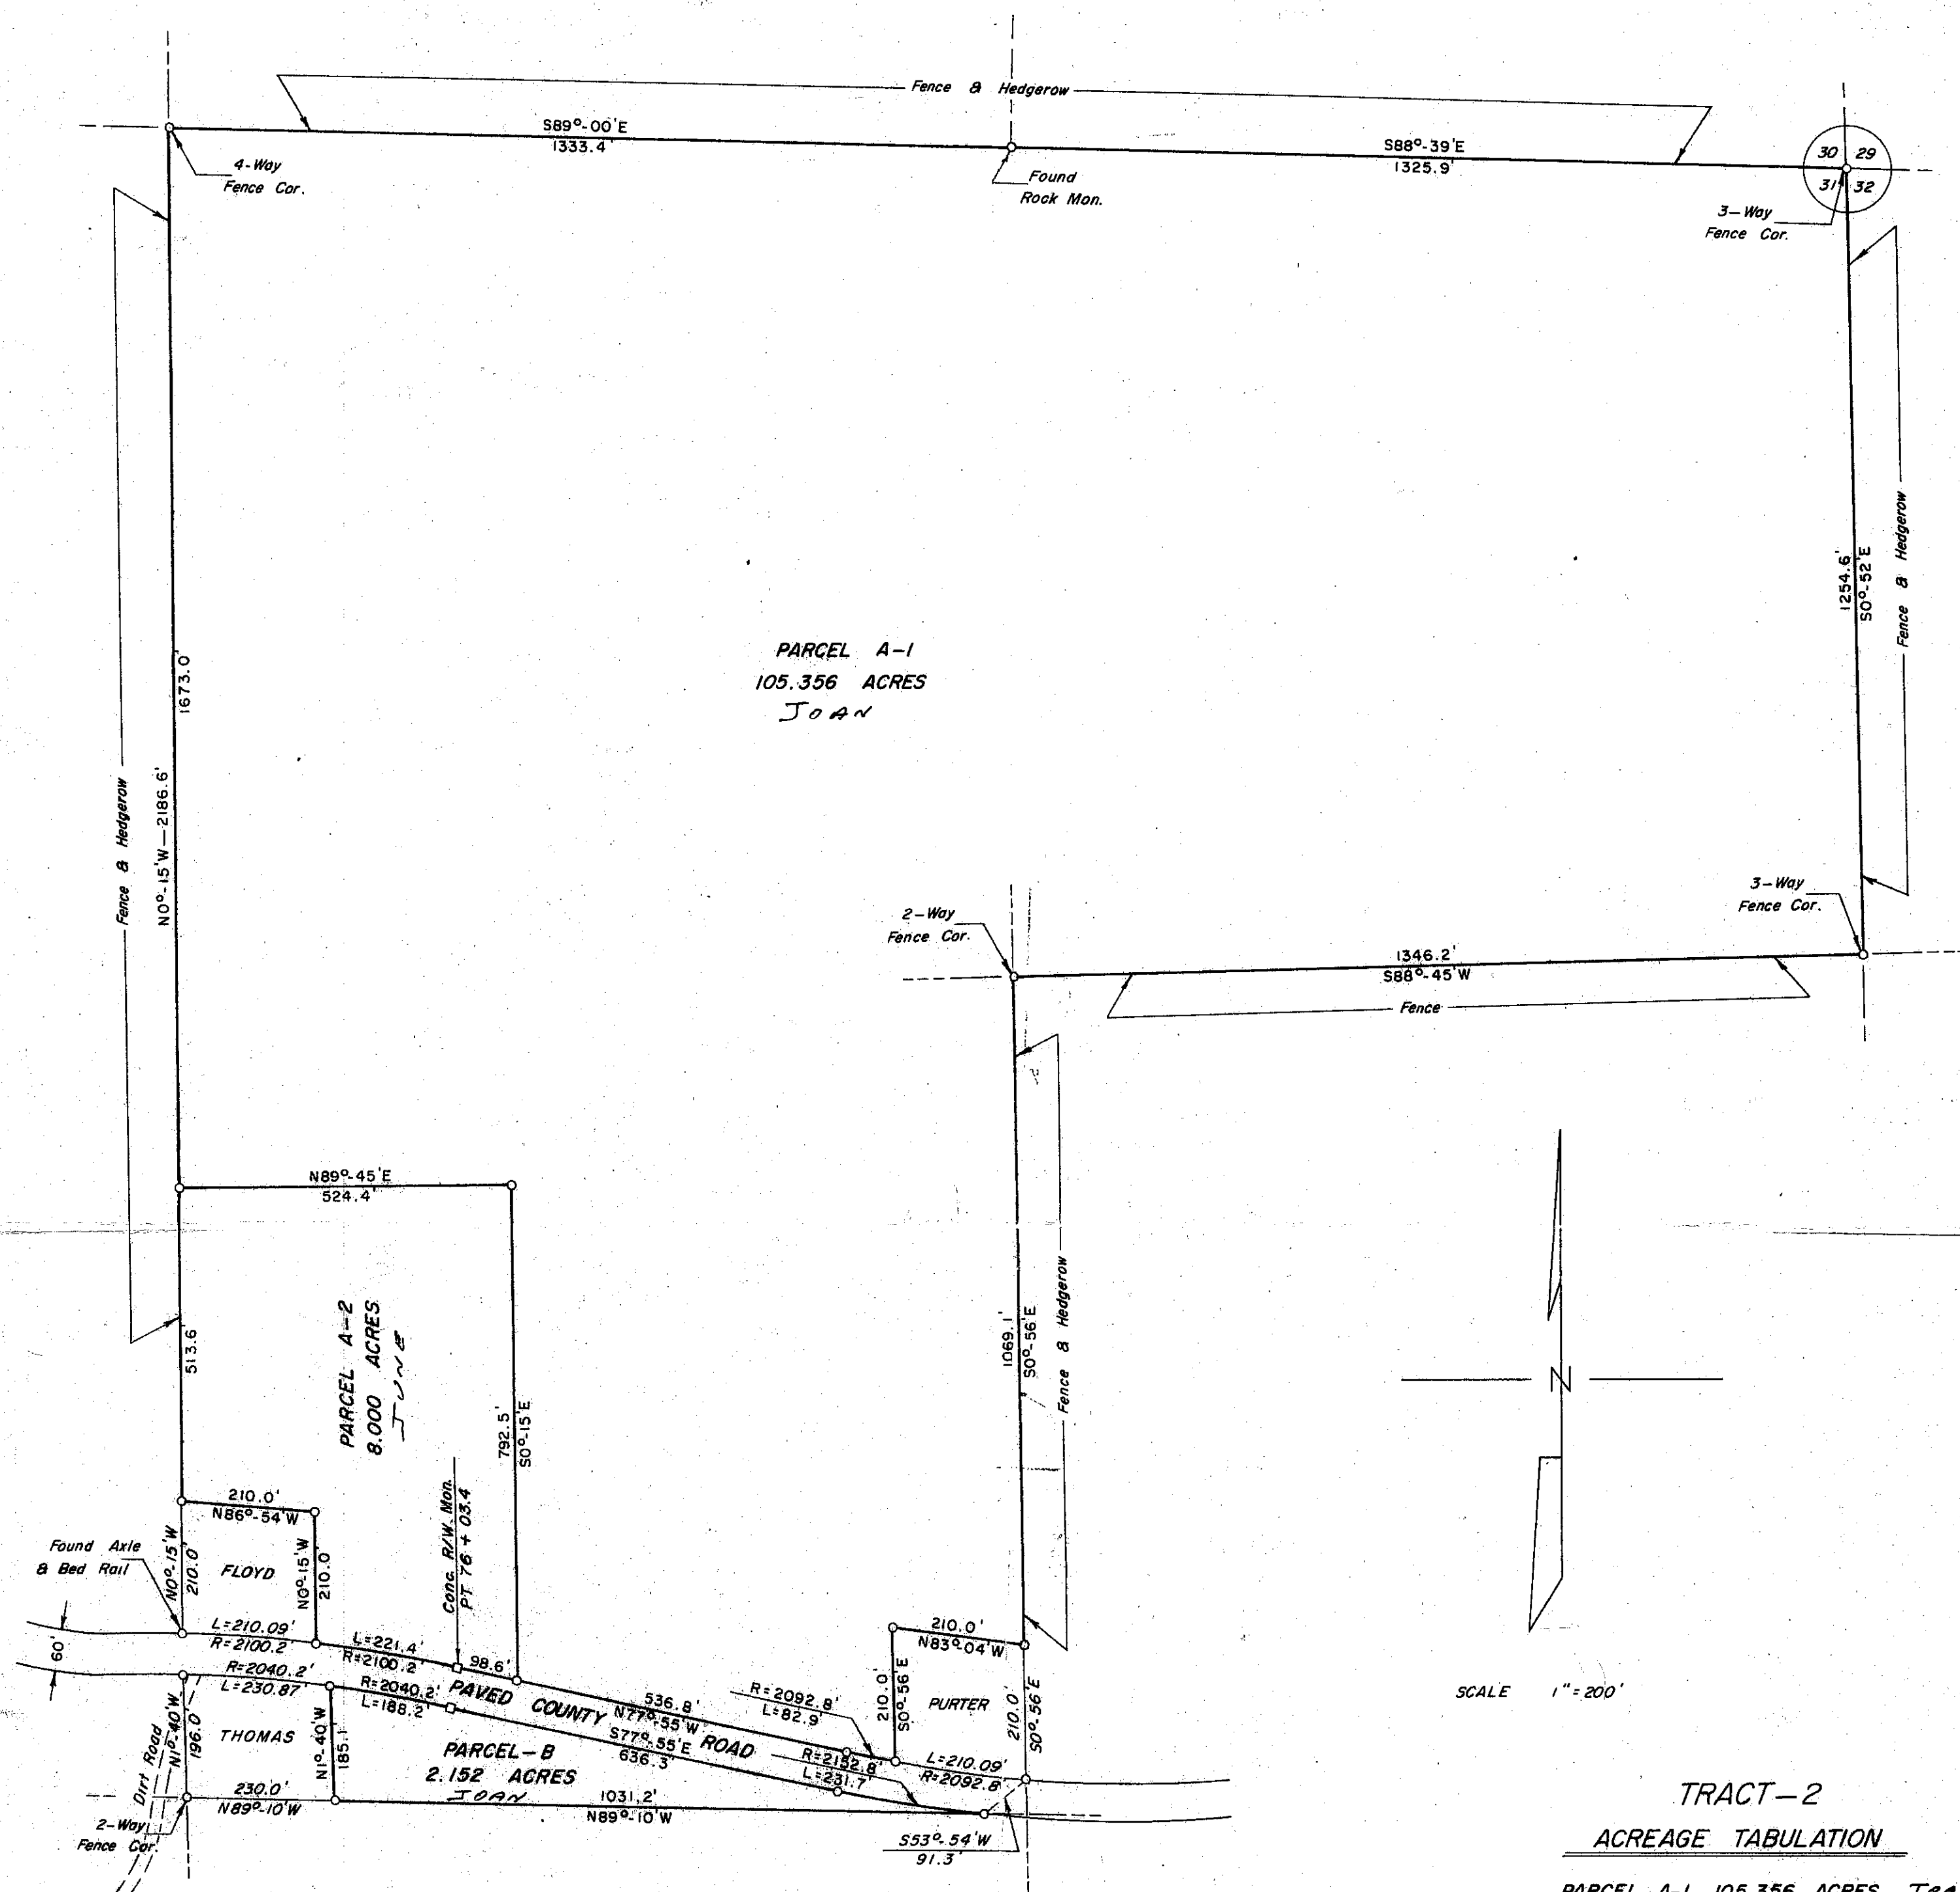

TRACT-2

ACREAGE TABULATION

PARCEL A-1	105.356 ACRES	JOAN
PARCEL A-2	8.000 ACRES	JUNE
PARCEL - B	2.152 ACRES	JOAN
TOTAL	115.508 ACRES	

TRACT-2

SURVEY FOR THE C. F. STRENGTH ESTATE

ELMORE
SEC. 31

COUNTY
T-20-N

ALABAMA
R-21-E

WE, TOM W. SPENCE AND DAVID H. MILLER, REGISTERED SURVEYORS IN THE STATE OF ALABAMA, HEREBY CERTIFY THAT THIS IS A TRUE AND CORRECT PLAT OF A SURVEY MADE BY US.

AUGUST 7, 1980

Tom W. Spence
CERT. NO. 10090

David H. Miller
CERT. NO. 6259