

NOT SUPPLIED. NOTICED ABOVE GROUND
 SHOWN. OTHER EASEMENTS, UTILITIES OR
 MAY BE OF PUBLIC RECORD ARE NOT SHOWN.
 LIES IN ZONE 'X' AS SHOWN ON FLOOD
 MAP 51145C0105B.




UNIVAN
 779 PAGE 333
 MAIDENS ROAD

OCTOBER 9, 2017
 EMBER 28, 2017
 GRAPHIC SCALE
 1"=150'

150 300 450

S LAND SURVEY, LLC

WHATAN VA 23139 (804) 598-7697

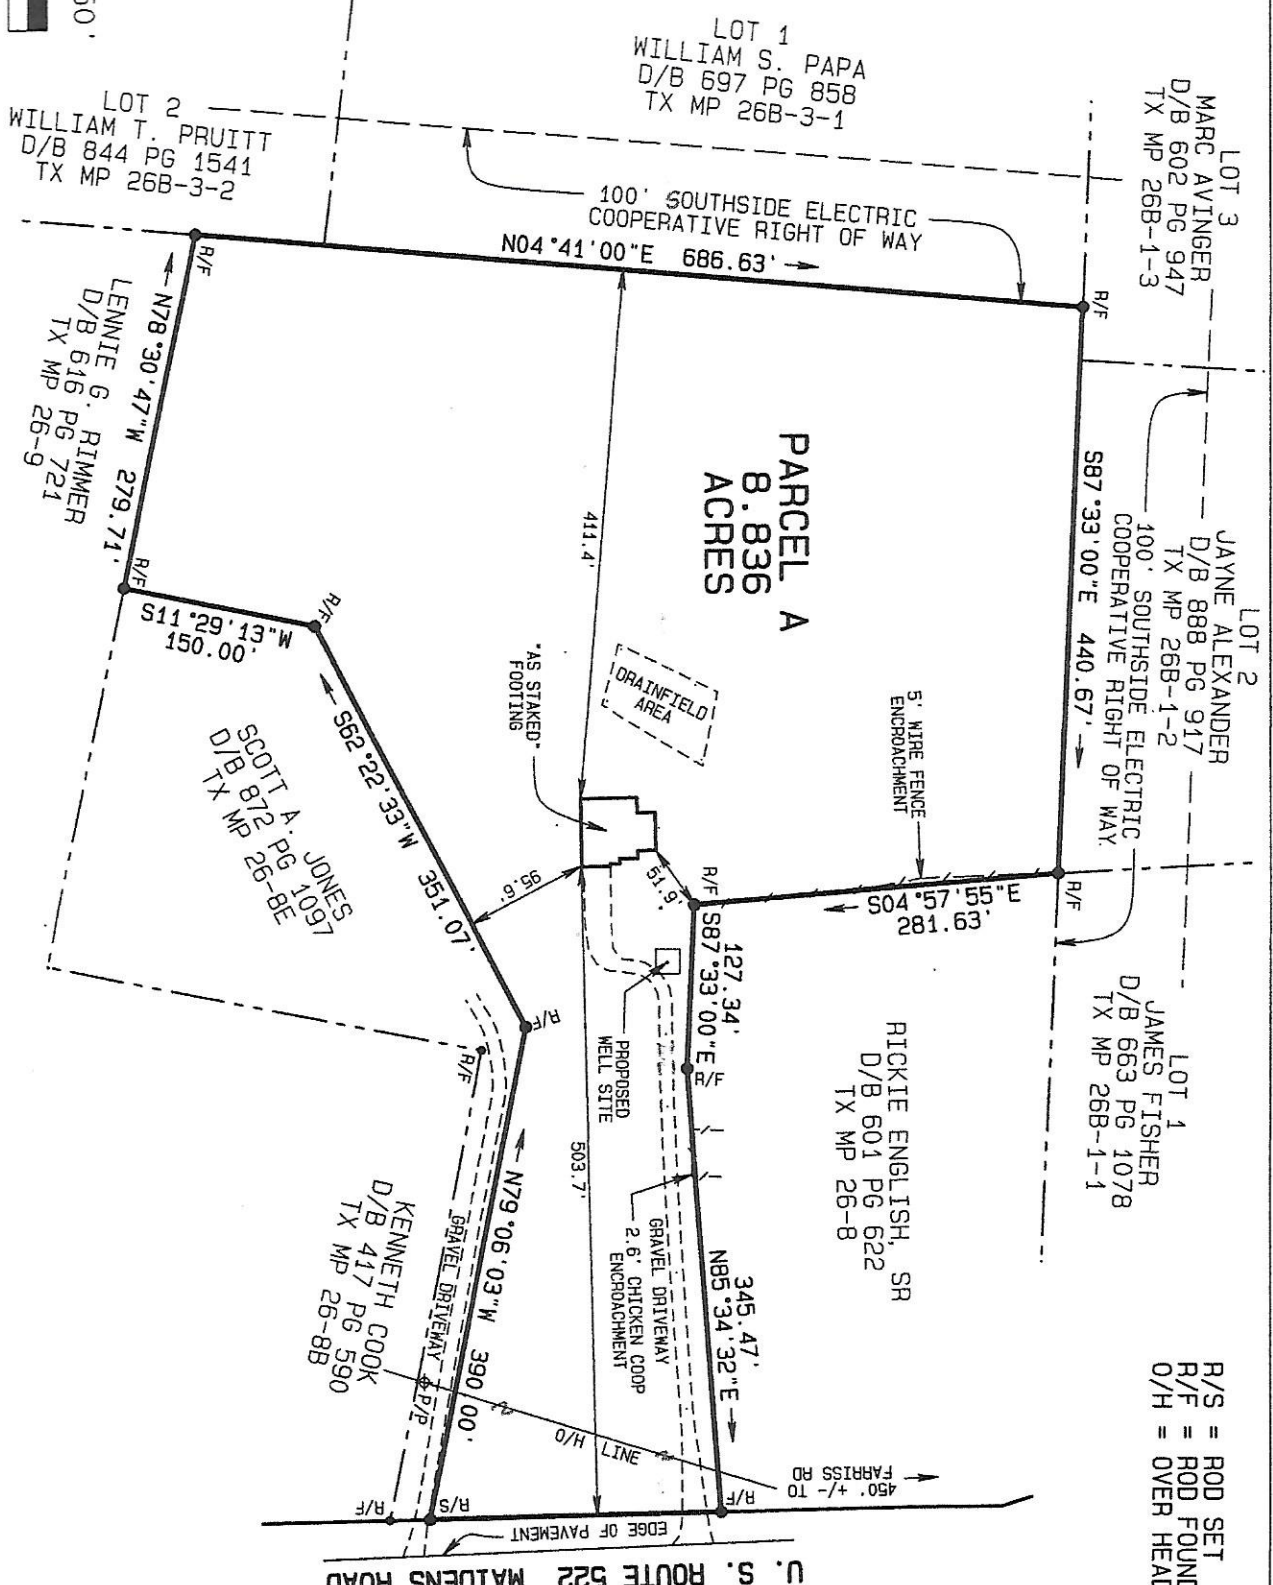

R/S = ROD SET
 R/F = ROD FOUND
 O/H = OVER HEAD

PLAT OF A PARCEL OF LAND IN THE MACON DISTRICT OF POWHATAN COUNTY VIRGINIA

TAX MAP 26 PARCEL 8C