


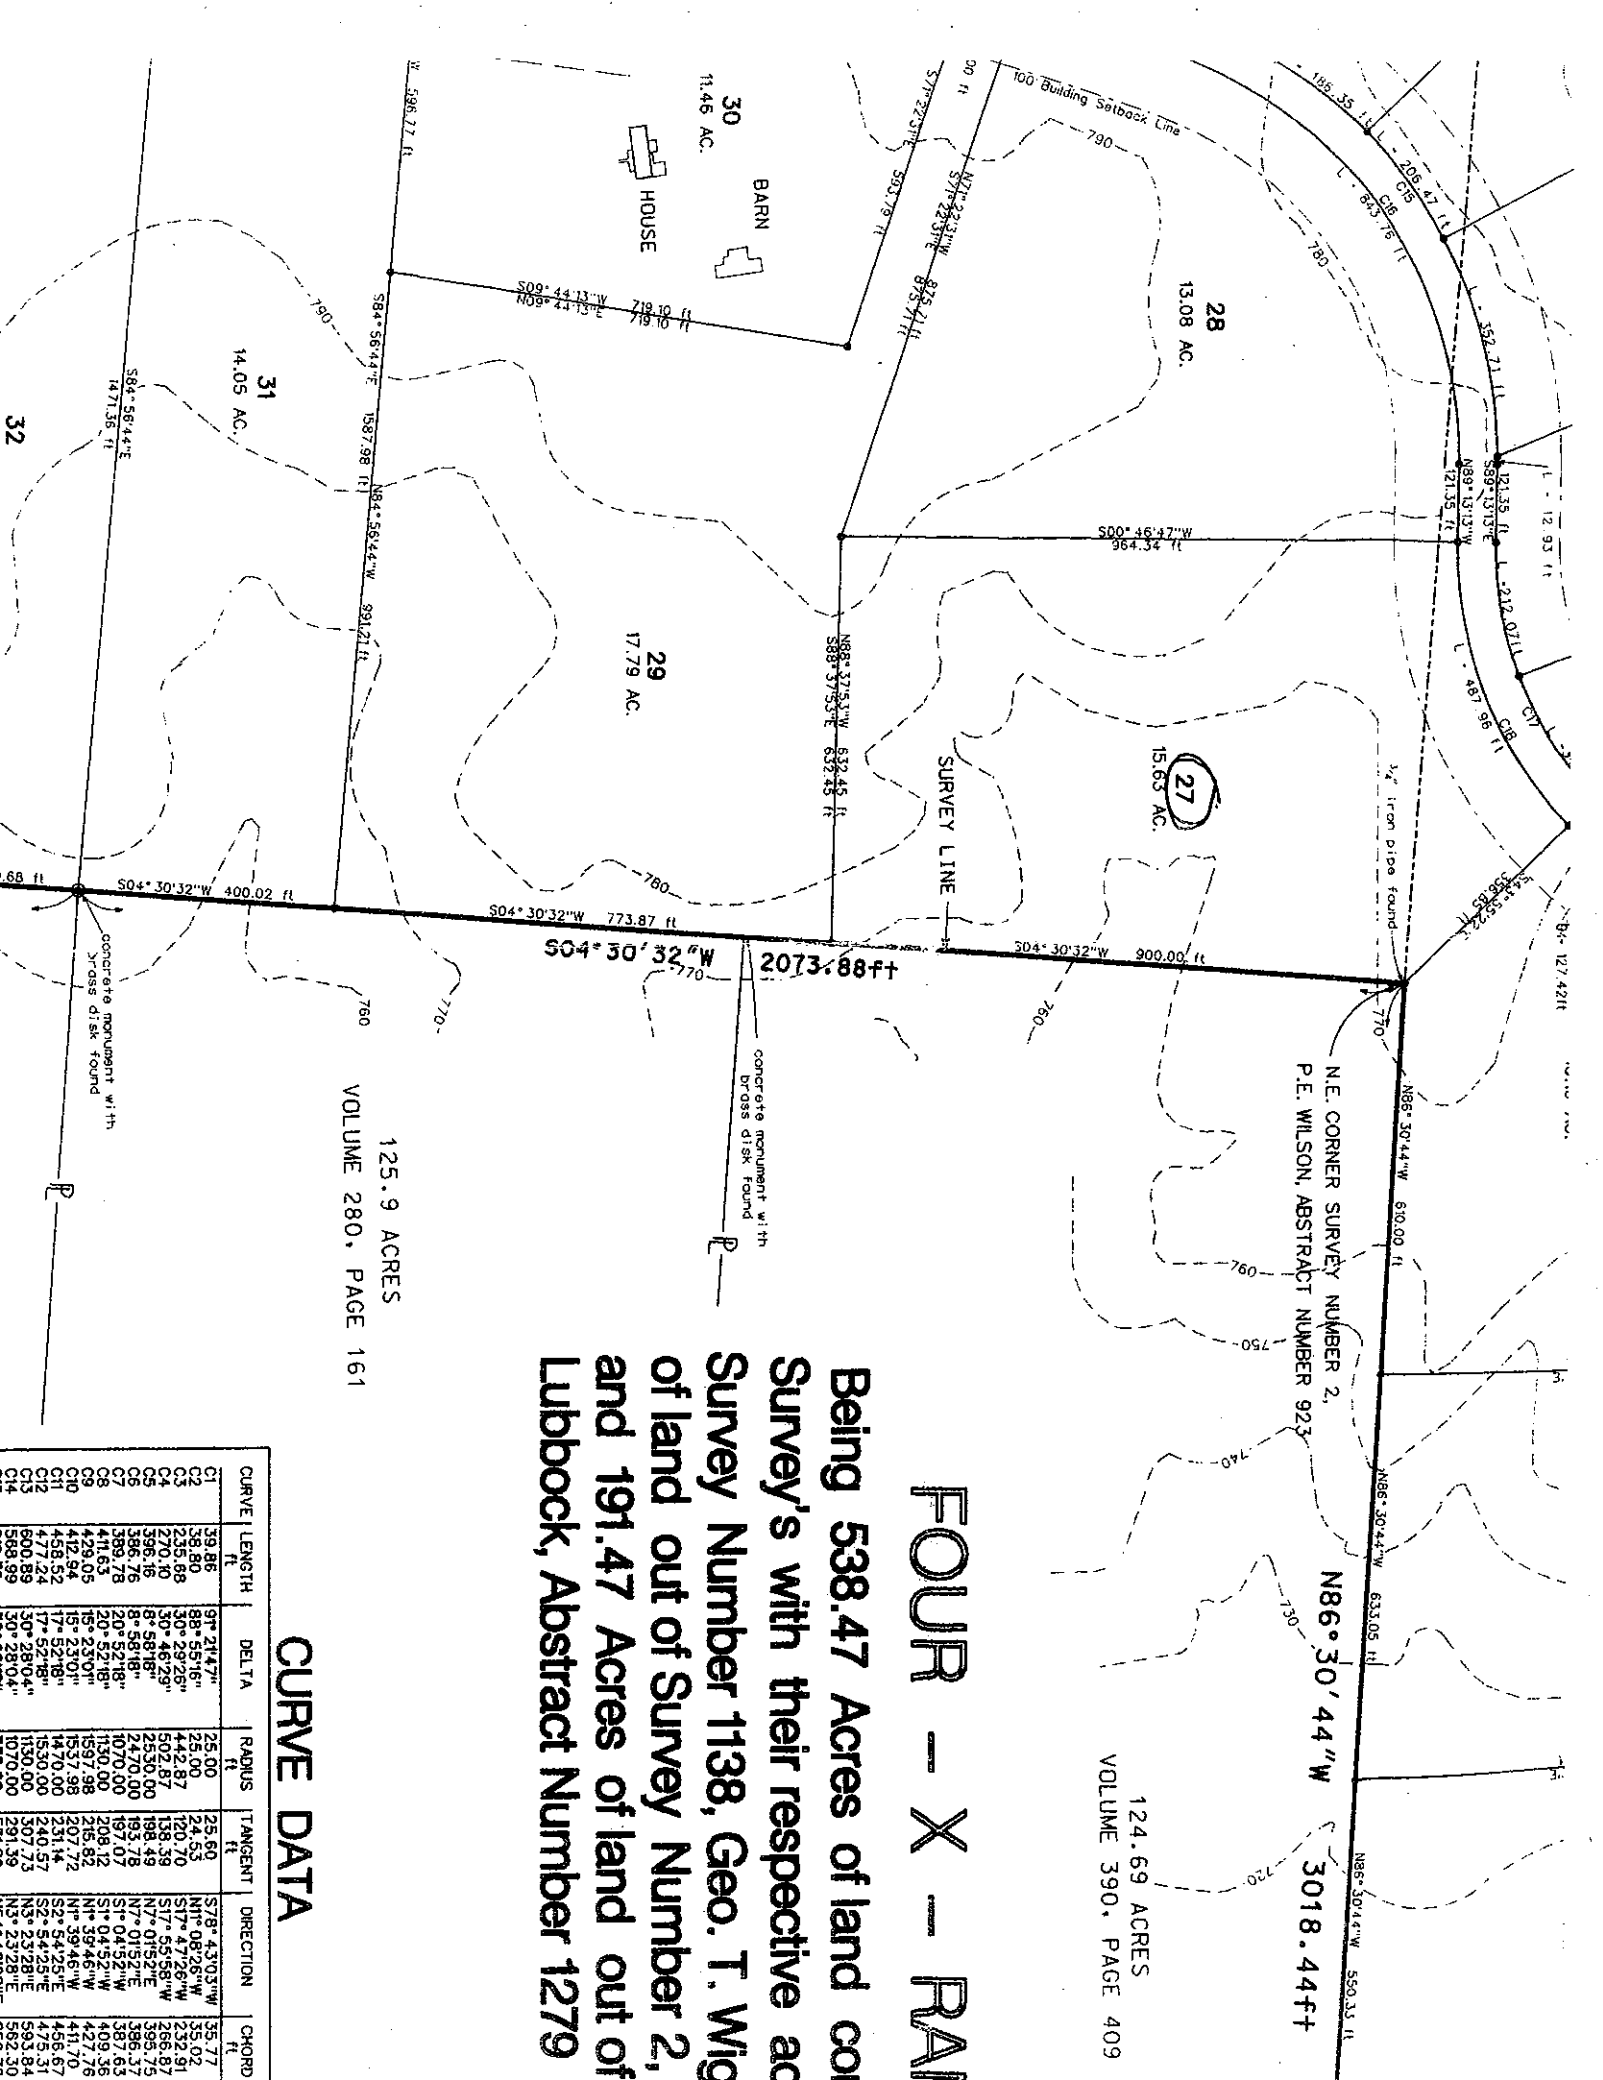

N.E. CORNER SURVEY NUMBER 2,
P.E. WILSON, ABSTRACT NUMBER 923
N86°30'44"W 510.00 ft
N86°30'44"W 633.05 ft
N86°30'44"W 550.33 ft
3018.44ft

124.69 ACRES
VOLUME 390, PAGE 409

FOUR - X - RAI

Being 538.47 Acres of land containing
Survey's with their respective acreage
of land out of Survey Number 1138, Geo. T. Wigg
and 191.47 Acres of land out of
Lubbock, Abstract Number 1279

125.9 ACRES
VOLUME 280, PAGE 161

CURVE DATA

CURVE	LENGTH ft	DELTA	RADIUS ft	TANGENT ft	DIRECTION	CHORD ft
C1	39.86	97°21'47"	25.00	25.60	S78°43'03"W	35.77
C2	38.80	88°55'16"	25.00	24.53	N1°08'26"W	35.02
C3	235.88	30°29'26"	442.87	120.70	S17°47'26"W	232.91
C4	270.10	30°46'23"	502.87	138.39	S17°55'58"W	266.87
C5	396.16	8°58'18"	2530.00	183.78	N7°01'52"E	396.75
C6	386.76	16°58'18"	2470.00	187.07	N7°01'52"E	387.63
C7	389.78	20°52'18"	1070.00	208.12	S1°04'52"W	409.36
C8	411.63	20°52'18"	1130.00	215.82	S1°04'52"W	427.76
C9	429.05	15°23'01"	1537.98	207.72	N1°39'46"W	411.70
C10	412.94	15°23'01"	1470.00	207.72	N1°39'46"W	406.67
C11	458.52	17°52'18"	1530.00	240.57	S2°54'25"E	475.31
C12	477.24	17°52'18"	1530.00	240.57	S2°54'25"E	475.31
C13	600.89	30°28'04"	1070.00	291.39	N3°23'28"E	593.84
C14	569.99	30°28'04"	1070.00	291.39	N3°23'28"E	562.30