

# 226 PLAT of SURVEY

FOR  
HARRY B. HELEN M. PYLES  
SHERMAN DISTRICT- HAMPSHIRE CO.  
WEST VIRGINIA



09° 44'00" W.

HAMPSHIRE MERIDIAN  
ROMNEY, WV  
FEB. 1984


## REFERENCE

MAP 29 PARCEL 7

BK. 36 PG. 533

DB BK. 92 PG. 490

DB BK. 107 PG. 341

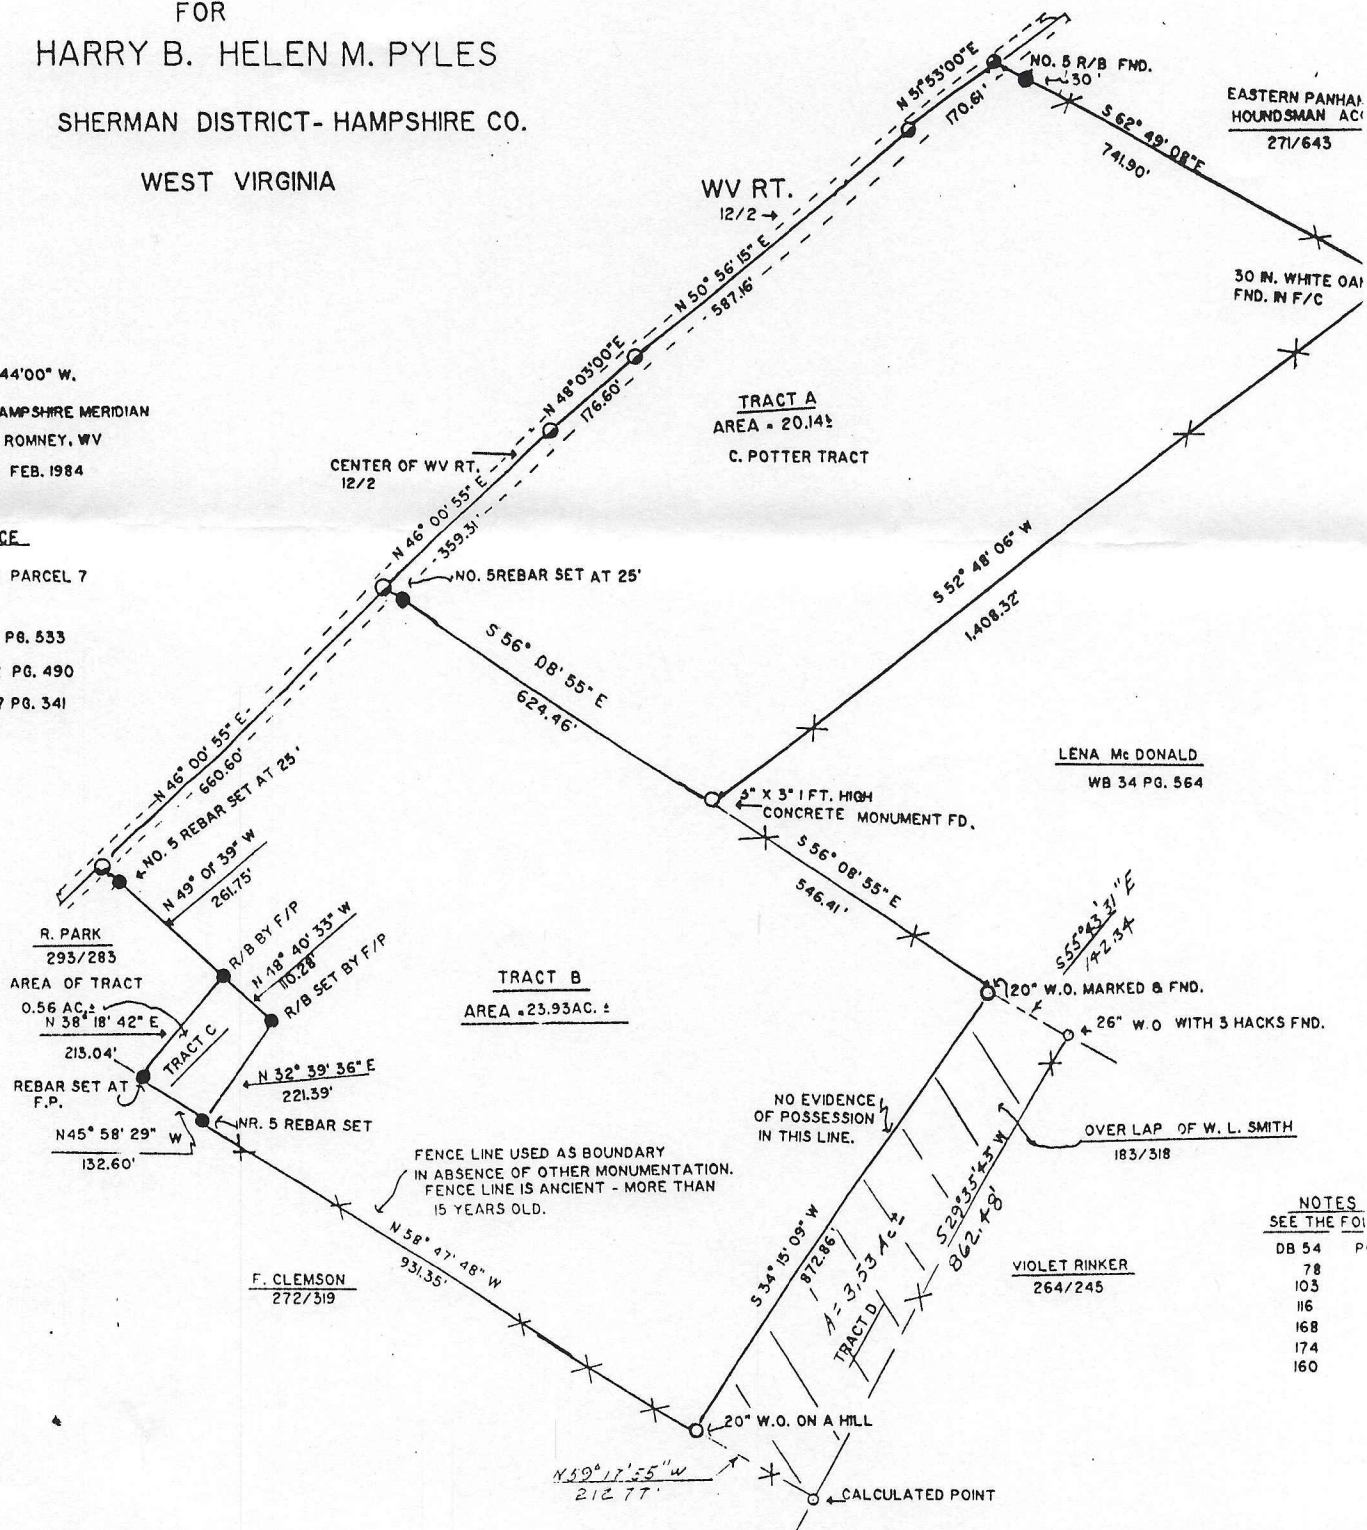

LENA Mc DONALD  
WB 34 PG. 564

TRACT B  
AREA = 23.93 AC. ±

VIOLET RINKER  
264/245

## NOTES

SEE THE FOR  
DB 54 P  
78  
103  
116  
168  
174  
160

K. F. SNYDER & ASSOCIATES  
LICENSED LAND SURVEYORS  
ROMNEY, WV 256 W. MAIN PH. 822-5944  
CLIENT: H. PYLES  
DRAWN BY: N.G. SNYDER JOB NO. W.92-1  
PARTY CHIEF: K. SNYDER SCALE: 1" = 200'  
APPROVED BY: *[Signature]*  
KENNIS F. SNYDER  
DATE: JAN. 19, 92 L.I.S. WV 679 MD P.L.S 151

STATE OF WEST VIRGINIA, County of Hampshire, to-wit:

Be it remembered that on the 27th day of July, 1993, at 12:01 P

this Deed & Plat was presented in the Clerk's Office of the County Commission of said County