


NUMBER	DIRECTION	DISTANCE
L1	N 44°37'42" E	39.76'
L2	N 52°34'50" E	66.54'
L3	S 25°37'53" W	37.79'
L4	N 80°28'53" E	18.20'
L5	S 44°33'47" E	16.62'
L6	S 14°58'45" E	52.83'
L7	S 05°38'01" E	12.62'
L8	S 67°58'28" E	31.62'
L9	S 19°35'10" W	13.47'
L10	S 65°25'13" W	20.17'
L11	N 57°23'27" W	29.37'
L12	N 16°17'24" W	21.36'
L13	N 44°04'20" W	29.12'
L14	N 17°39'21" W	14.19'
L15	S 71°29'25" W	19.47'
L16	S 85°34'10" W	18.12'

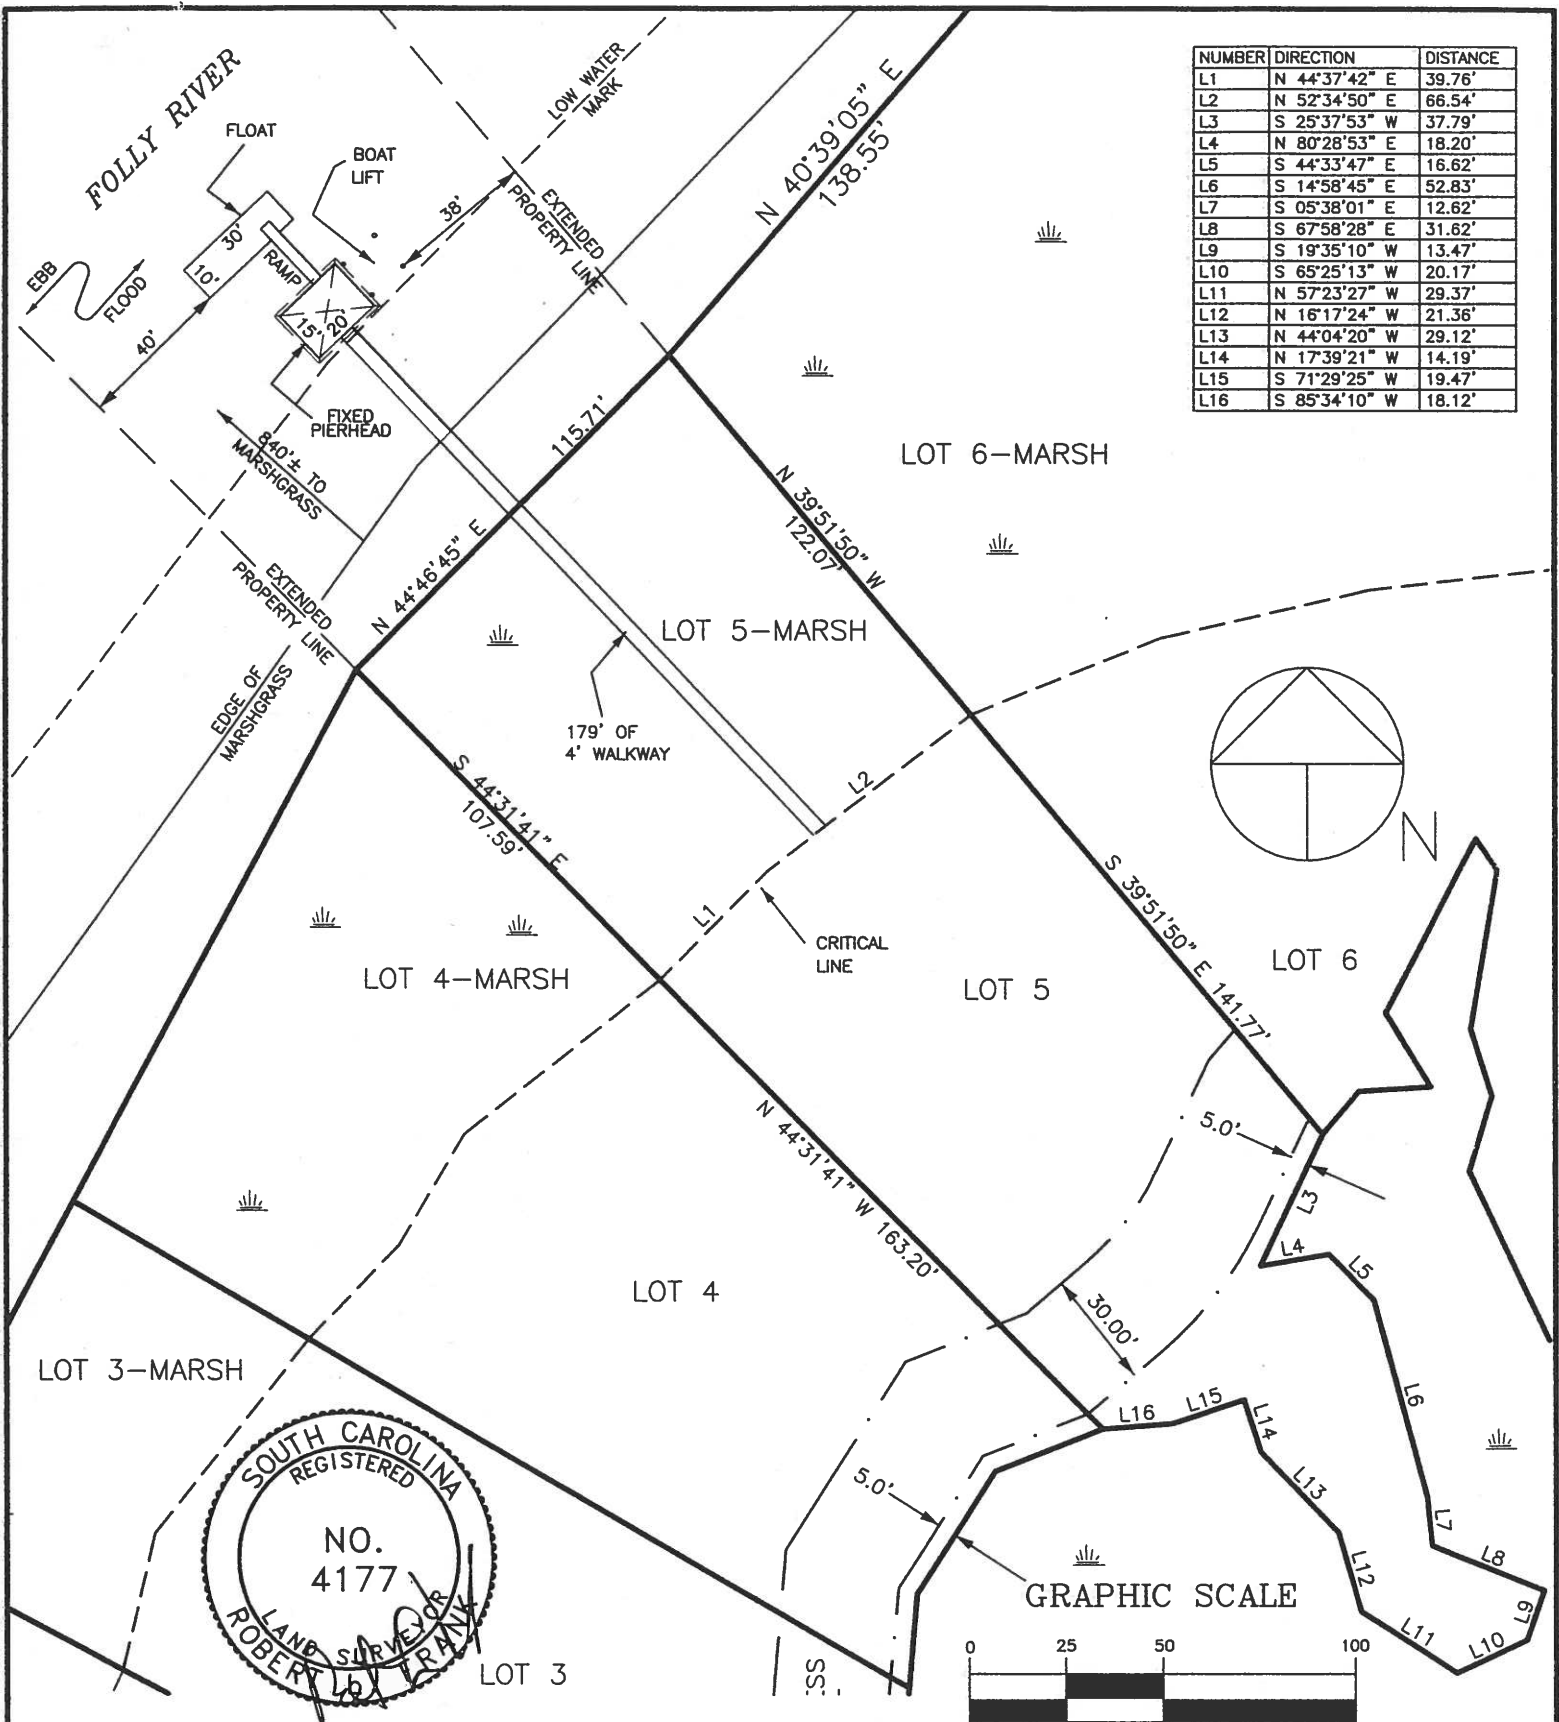

ADJOINING PROPERTY OWNERS:
 1. GENE SIMPO (TO THE EAST)
 2. BUIST RIVERS (TO THE WEST)

APPLICATION BY:
 LUCY V. SEABROOK
 ADDRESS: 432 WEST INDIAN AVE.
 DATE: MAY 1, 2007
 REVISED:

LOCATION
 A PROPOSED
 RECREATIONAL DOCK
 ON LOT 5
 LOCATED ON THE
 FOLLY RIVER
 TOWN OF FOLLY BEACH
 CHARLESTON COUNTY
 SOUTH CAROLINA

SHT. NAME
 FULL PLAN
 VIEW

SHT. NO.
 4 OF 5