



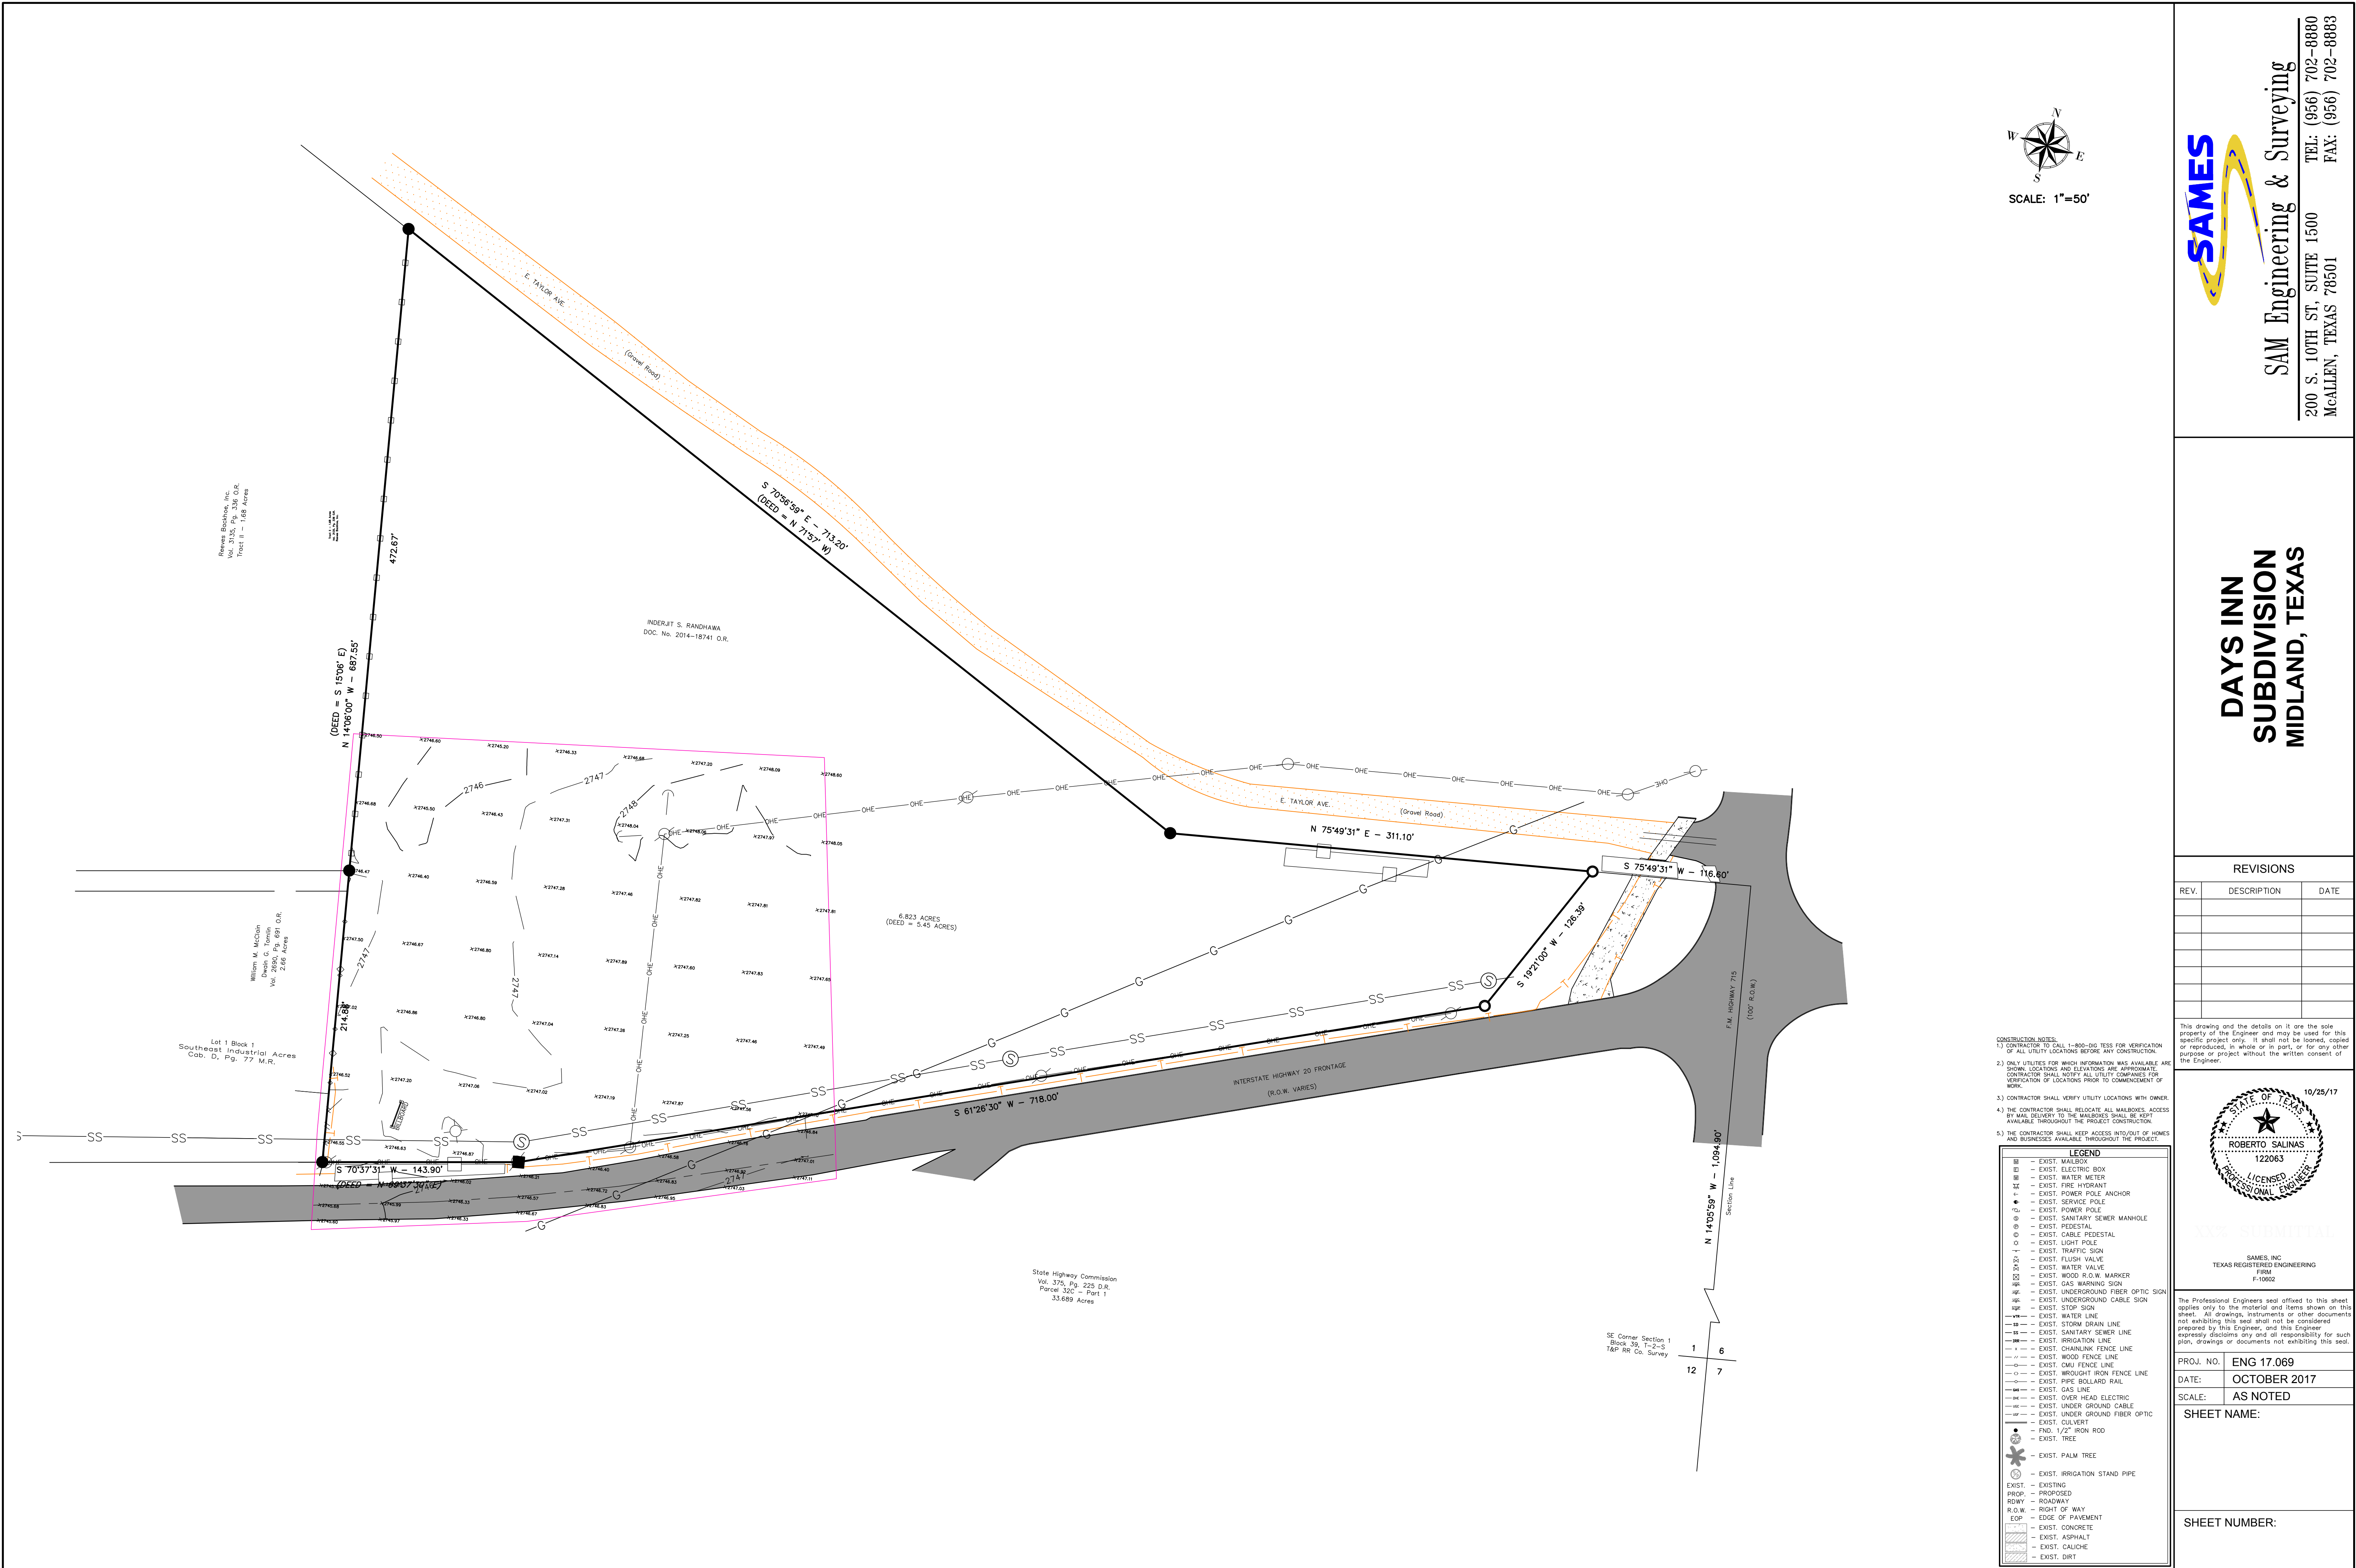

**DAYS INN
SUBDIVISION
MIDLAND, TEXAS**

REV.	DESCRIPTION	DATE

This drawing and the details on it are the sole property of the Engineer and may be used for this specific project only. It shall not be loaned, copied or reproduced, in whole or in part, or for any other purpose or project without the written consent of the Engineer.

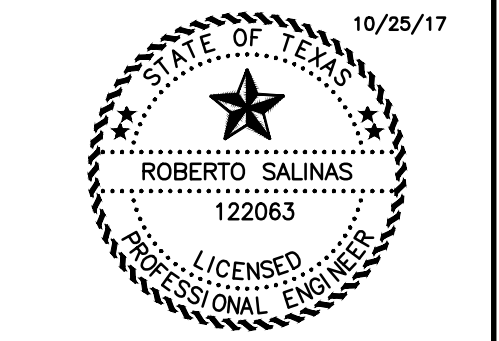

SAMES, INC.
TEXAS REGISTERED ENGINEERING
FIRM
F-10602

The Professional Engineers seal affixed to this sheet applies only to the material and items shown on this sheet. All drawings, instruments or other documents not exhibiting this seal shall not be considered prepared by this Engineer, and this Engineer expressly disclaims any and all responsibility for such plan, drawings or documents not exhibiting this seal.

PROJ. NO. ENG 17.069
DATE: OCTOBER 2017
SCALE: AS NOTED
SHEET NAME:
SHEET NUMBER: