



- 1) BEARINGS ARE BASED ON KENTUCKY STATE PLANE COORDINATES (SOUTH ZONE 1602); HORIZONTAL DATUM - NAD 83, VERTICAL DATUM - NAVD 88, GEOID 12.
- 2) TOTAL AREA IS 24.197 ACRES.
- 3) THIS SURVEY IS SUBJECT TO ANY EXISTING RIGHT-OF-WAYS OR EASEMENTS.
- 4) THIS SURVEY IS SUBJECT TO ANY FACTS THAT MAY BE DISCLOSED BY A FULL AND ACCURATE TITLE SEARCH.
- 5) ALL CORNERS ARE IRON PINS (SET) UNLESS OTHERWISE NOTED.
- 6) ALL IRON PINS (SET) ARE 18"x $\frac{1}{2}$ " REBAR WITH RED, PLASTIC CAPS STAMPED "HAWKINS 3894".
- 7) SOURCES OF TITLE: DEED BOOK 222 PAGE 722 (EDMONSON COUNTY), DEED BOOK 212 PAGE 45 (EDMONSON COUNTY), AND DEED BOOK 310 PAGE 318 (HART COUNTY).
- 8) NO CEMETERY OR GRAVE SITE WAS OBSERVED OR EVIDENT DURING THE PERFORMANCE OF THIS SURVEY, UNLESS OTHERWISE SHOWN.

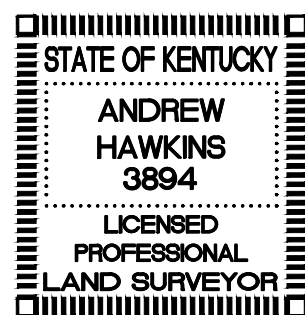

I HEREBY CERTIFY THAT THE SURVEY DEPICTED BY THIS PLAT IS A BOUNDARY SURVEY PERFORMED BY PERSONS UNDER MY DIRECT SUPERVISION BY THE METHOD OF REAL TIME KINEMATIC GPS MEASUREMENT AND/OR RANDOM TRAVERSE WITH SIDESHOTS. 50% OF THIS SURVEY WAS PERFORMED USING TOPCON HIPER V DUAL FREQUENCY RECEIVERS AND THE ACCURACY OF EACH MONUMENT AND CONTROL POINT IS +/- .003' FOR HORIZONTAL PRECISION AND +/- .005' FOR VERTICAL PRECISION. 50% OF THIS SURVEY WAS PERFORMED USING A TOPCON GT5 SERIES TOTAL STATION BY METHOD OF RANDOM TRAVERSE WITH SIDESHOTS AND AN UNADJUSTED PRECISION RATION OF 1:6,576. THE BEARINGS AND DISTANCES HAVE NOT BEEN ADJUSTED FOR CLOSURE. THE SURVEY AS SHOWN HEREON IS A RURAL SURVEY AND MEETS OR EXCEEDS ALL APPLICABLE STANDARDS OF 201 KAR 18:150.

ANDREW T. HAWKINS P.L.S. #3894

DATE _____

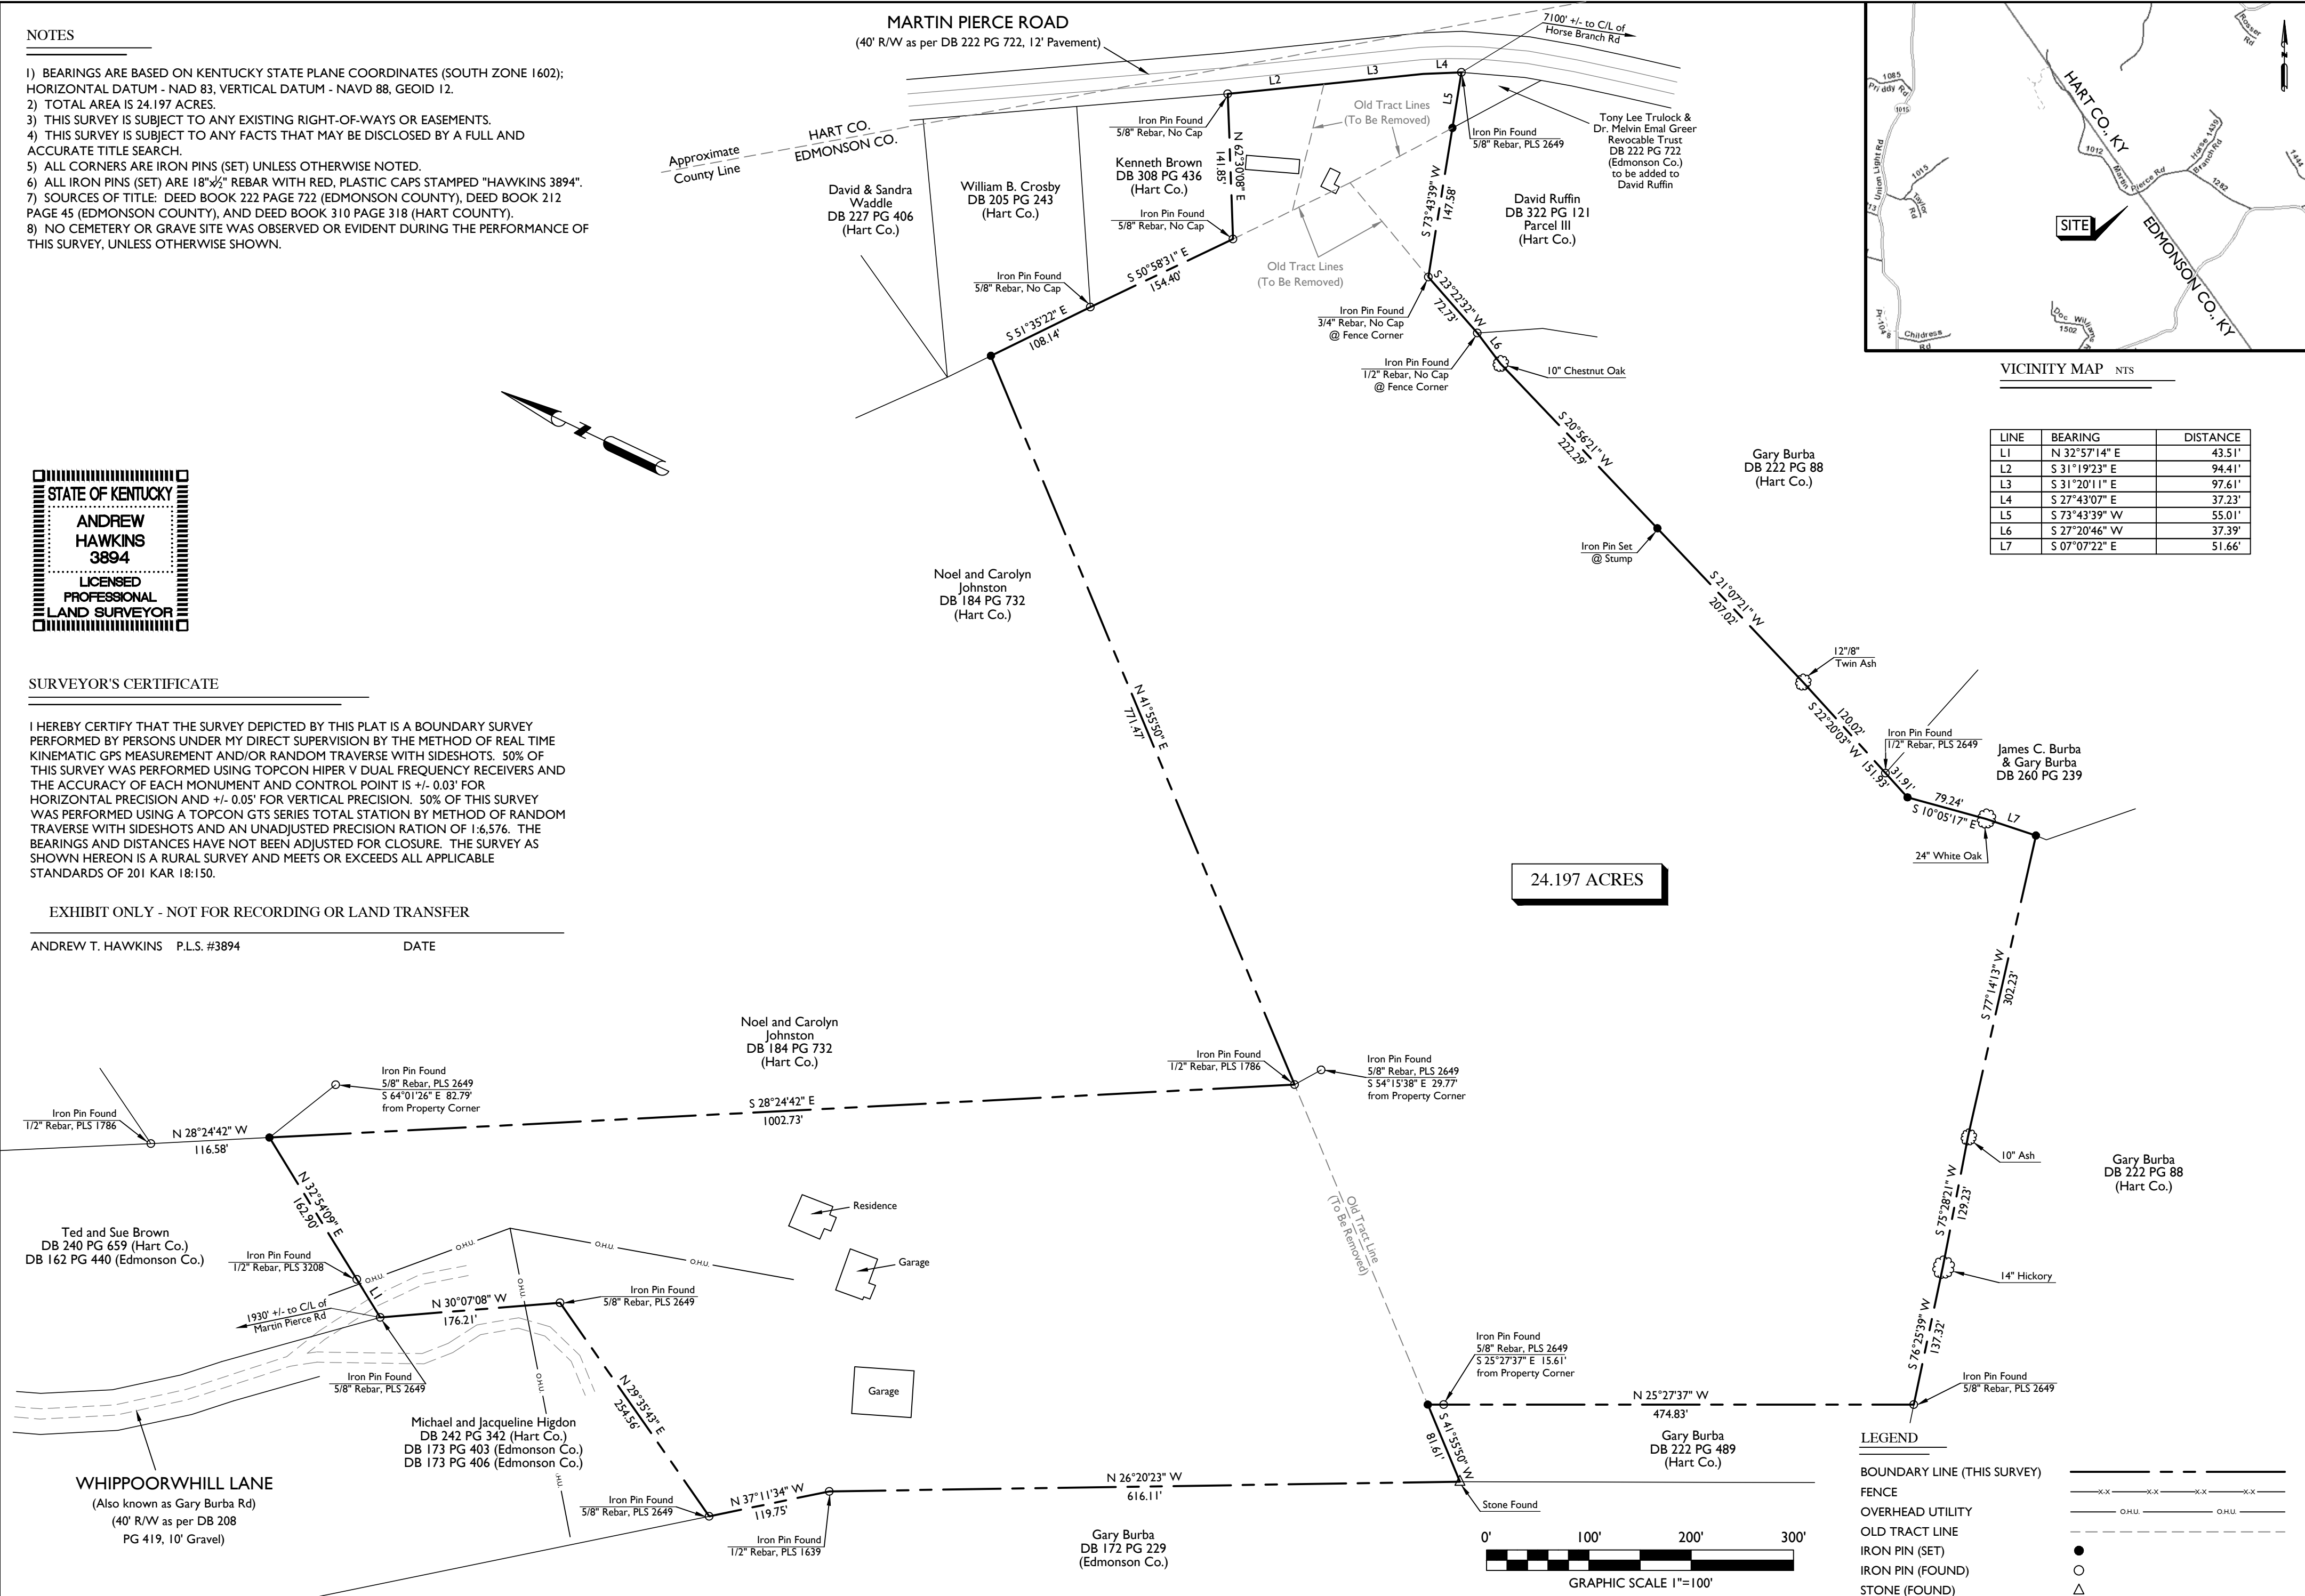

ANDERSON ENGINEERING & LAND SURVEYING, PLLC
102 East First Street P.O. Box 277 Smiths Grove, KY 42171 ph 270.563.2911 fax 270.563.2921 www.aengr.net

TONY TRULOCK AND DR. MELVIN EMAL GREER REVOCABLE TRUST FARM SURVEY
MARTIN PIERCE ROAD AND WHIPPOORWILL LANE ~ EDMONSON COUNTY, KENTUCKY

OWNERS:
Tony Trulock &
Dr. Melvin Greer
3310 Trinity Road
Louisville, KY 40206

DATE 10-28-14	DRN KH
REVISIONS 12-15-14	CHK AH
SCALE 1"=100'	JOB NO. 14-109BS