

ACRES, BEING THE LA
LLC, D.B. 309, PG. 90.
FEBRUARY 28, 1999
DATE
THIS SUBDIVISION KNC
86.02 MORE OR LESS,
LESS ACRES IN ROAD
CONSENT AND IN ACC
UNDERSIGNED OWNER

3-3-97
DATE

STATE OF VA
COUNTY/CITY OF


IN AND FOR THE COUNT
DO HEREBY CERTIFY T
WHOSE NAME(S) IS/ARE
DAY OF MONTH
SAME BEFORE ME

MY COMMISSION EXPIR

NOTES:

1. THIS PLAT HAS E
TITLE REPORT A
INDICATE ALL E
2. PORTION OF TAX
3. THIS LAND IS SIT
SHOWN ON PRIN
NO. 510239 0100
4. LOCATION OF AL
ADDRESSED UPC
5. SEE COUNTY OF
FOR SETBACK LI

MAXEY
LAND SUR
P.O. BOX 90
This Map was
of the Circul
va. on the
This Map was
in Map Book
Tasle
This subdi
is approv
existing re

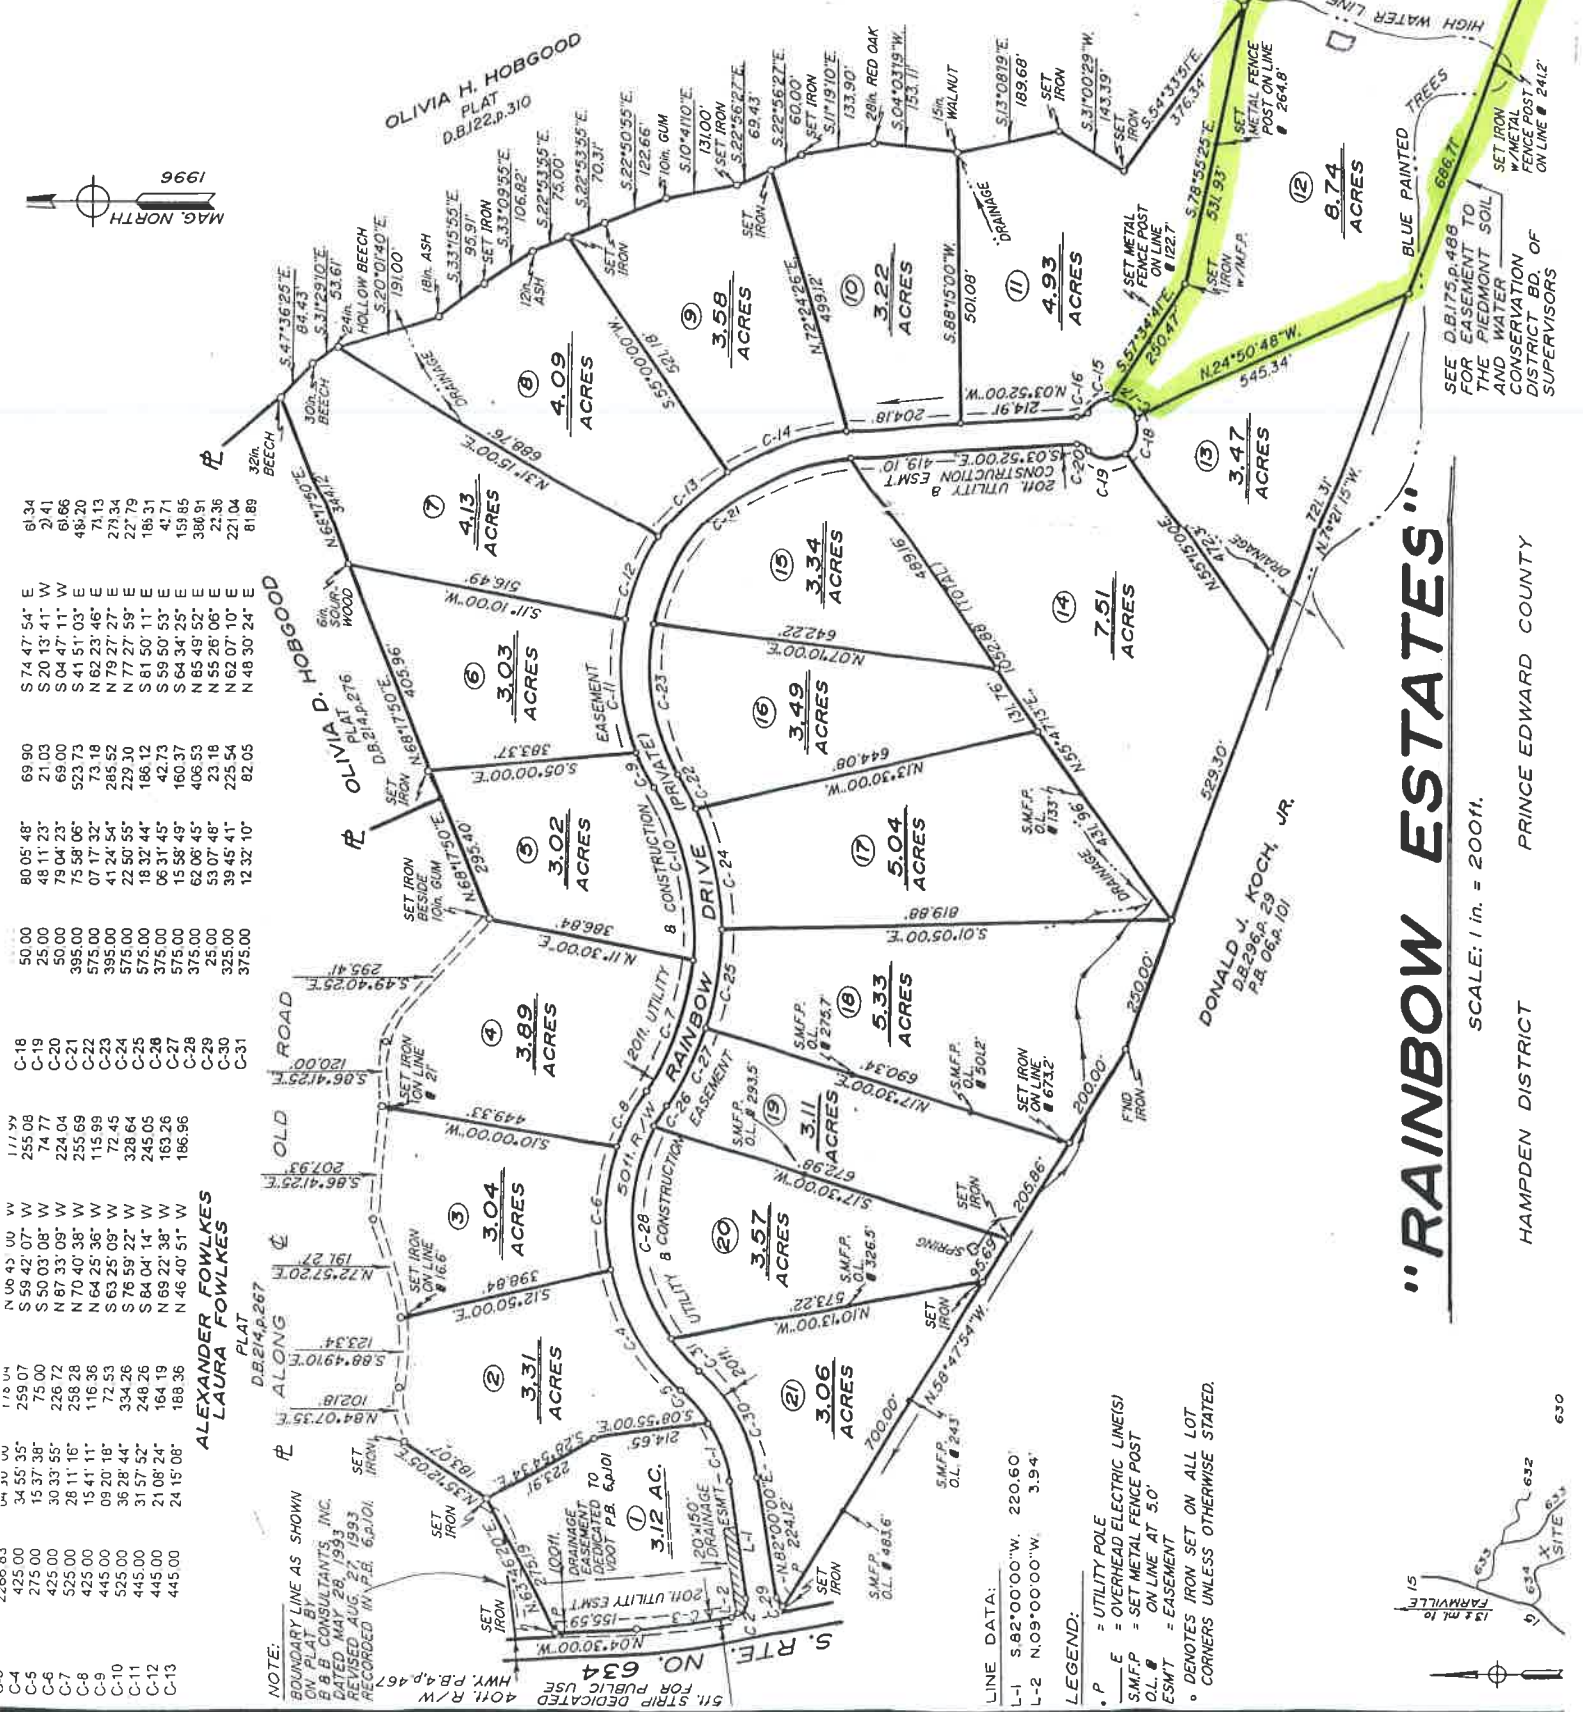

"RAINBOW ESTATES"

SCALE: 1 in. = 200ft.

HAMPDEN DISTRICT PRINCE EDWARD COUNTY

1/1/99
C-18
C-19
C-20
C-21
C-22
C-23
C-24
C-25
C-26
C-27
C-28
C-29
C-30
C-31

ALEXANDER FOWLKES
LAURA FOWLKES

NOTE:
BOUNDARY LINE AS SHOWN
ON PLAT BY
B & B CONSULTANTS, INC.
DATED MAY 26, 1993
RECORDED IN P.B. 62101

4011 R/W 467
HWY. P.B. 467

51. STRIP DEDICATED
FOR PUBLIC USE

NO. 634

S. RTE.

3.12 AC.

3.06 ACRES

3.57 ACRES

3.11 ACRES

5.33 ACRES

5.04 ACRES

3.49 ACRES

3.34 ACRES

3.22 ACRES

3.58 ACRES

4.09 ACRES

4.13 ACRES

3.03 ACRES

3.02 ACRES

3.89 ACRES

3.31 ACRES

3.04 ACRES

3.31 ACRES

3.06 ACRES

LINE DATA:
L-1 S.82°00'00"W. 220.60'
L-2 N.09°00'00"W. 3.94'

LEGEND:

- P = UTILITY POLE
- E = OVERHEAD ELECTRIC LINE(S)
- SMFP = SET METAL FENCE POST
- O.L. = ON LINE AT 5.0'
- ESMT = EASEMENT
- DENOTES IRON SET ON ALL LOT CORNERS UNLESS OTHERWISE STATED.

