


Hampshire Parcel Viewer




Hampshire Parcel Viewer

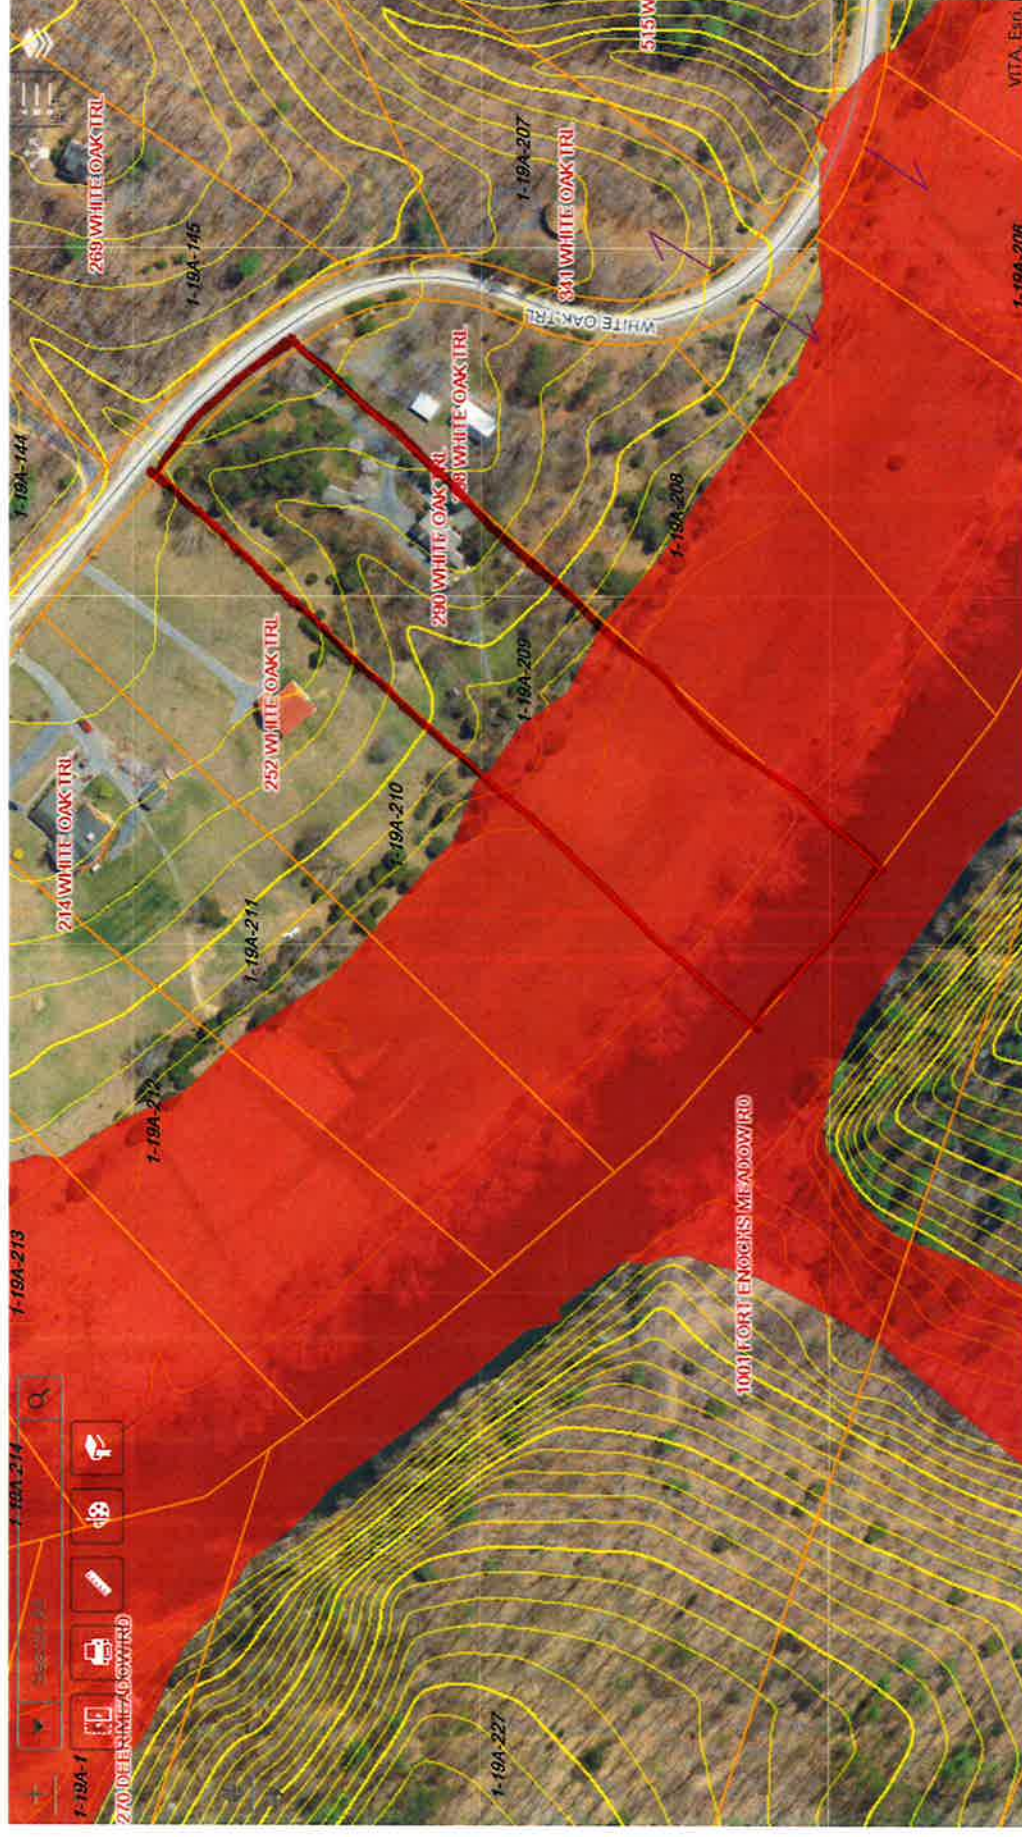

Flood MAP

200ft
-78 408 39 448 Degrees

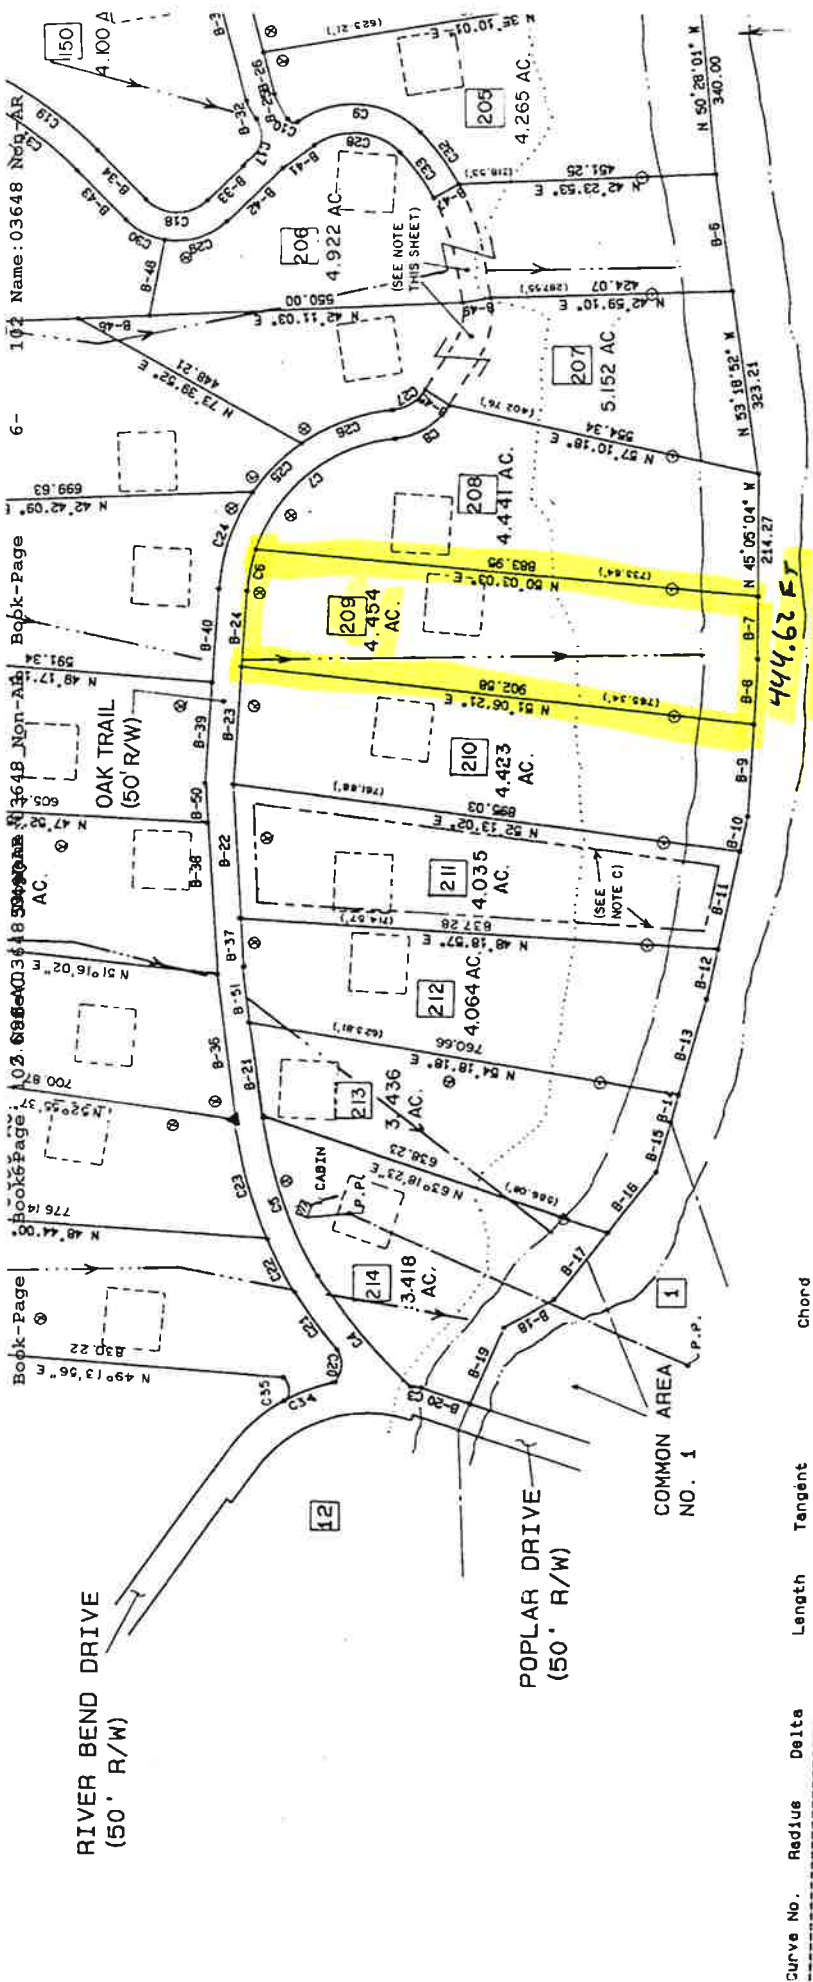

GREAT CACAPON
RIVER

MYCOMBE CORPORATION
REMAINDER OF
1916.234 ACRES
D.B. 215, PG. 312
(SEE PLAT NO. D80-018)

STATE OF WEST VIRG
Be numbered d
this
and with the certificate d

NOTE: THE FOLLOWING AREAS LIES WITHIN THE BOUNDS OF
OAK TRAIL (A 50 FOOT WIDE R/W - 25 FEET FROM CENTER):
LOT NO. 206 - 0.235 ACRES
LOT NO. 207 - 0.217 ACRES.

Curve No.	Radius	Delta	Length	Tangent	Chord
1	335.24	045 12' 45"	264.54	139.59	N 76 34' 39" W 287.73
2	243.26	026 03' 07"	110.60	56.28	S 66 59' 30" E 109.63
3	302.22	003 40' 45"	19.41	9.71	N 80 35' 22" E 19.40
4	1325.00	010 57' 19"	253.35	127.06	N 85 22' 49" W 252.96
5	724.40	023 33' 13"	297.79	151.03	S 64 15' 43" E 295.70
6	289.33	014 53' 38"	75.21	37.82	N 33 38' 27" W 75.00
7	289.34	065 13' 51"	329.41	185.15	N 6 25' 16" E 311.90
8	127.22	051 53' 03"	115.21	61.89	S 13 05' 41" W 111.31
9	166.28	080 51' 16"	234.64	141.65	N 49 26' 02" E 215.65
10	40.00	030 32' 57"	21.33	10.92	N 59 02' 51" E 21.08
11	428.26	024 52' 59"	185.99	94.48	N 47 55' 34" W 184.53
12	50.00	066 41' 02"	58.24	32.93	S 8 51' 06" E 55.00
13	50.00	106 02' 20"	92.54	66.40	N 84 45' 43" E 79.88
14	50.00	073 44' 23"	64.35	37.50	N 5 07' 39" W 60.00
15	50.00	053 29' 15"	46.68	25.20	N 68 44' 28" W 45.00
16	478.26	024 52' 59"	207.70	105.52	N 47 55' 34" W 206.08
17	50.00	107 58' 50"	94.23	68.79	N 34 53' 59" W 80.89
18	77.29	088 42' 03"	119.66	76.56	S 45 27' 37" W 108.06
19	701.76	016 48' 39"	205.90	103.69	N 81 24' 18" E 205.16
20	50.00	070 53' 15"	61.86	35.59	S 41 46' 42" E 57.99
21	1376.00	005 11' 45"	124.69	62.39	N 82 30' 02" W 124.65
22	782.68	007 41' 28"	105.07	52.61	N 72 21' 49" W 104.39
23	782.68	015 51' 05"	216.54	108.96	N 60 35' 33" W 215.85
24	339.33	030 45' 38"	182.18	93.34	N 25 42' 27" W 180.00
25	339.34	020 22' 08"	120.63	60.96	N 0 08' 35" W 120.00
26	339.34	028 59' 43"	171.73	87.74	N 24 32' 20" E 169.90
27	77.22	051 53' 03"	69.93	37.57	S 13 05' 41" W 67.56
28	116.28	080 51' 17"	164.09	99.05	N 49 26' 02" E 150.81
29	127.29	053 42' 25"	119.32	64.45	S 27 57' 49" W 115.00
30	127.29	034 59' 37"	77.75	40.13	S 72 18' 49" W 76.54
31	651.76	016 48' 39"	191.23	96.31	N 81 24' 18" E 190.54
32	400.92	016 07' 10"	112.79	56.77	S 82 04' 47" E 112.42
33	350.92	016 07' 10"	98.73	49.69	S 82 04' 47" E 98.40
34	302.22	018 37' 04"	96.20	49.54	N 24 36' 36" E 97.77
35	30.00	095 33' 00"	50.03	33.06	S 39 40' 08" E 44.43

Marked with Page 95