




Satellite Map

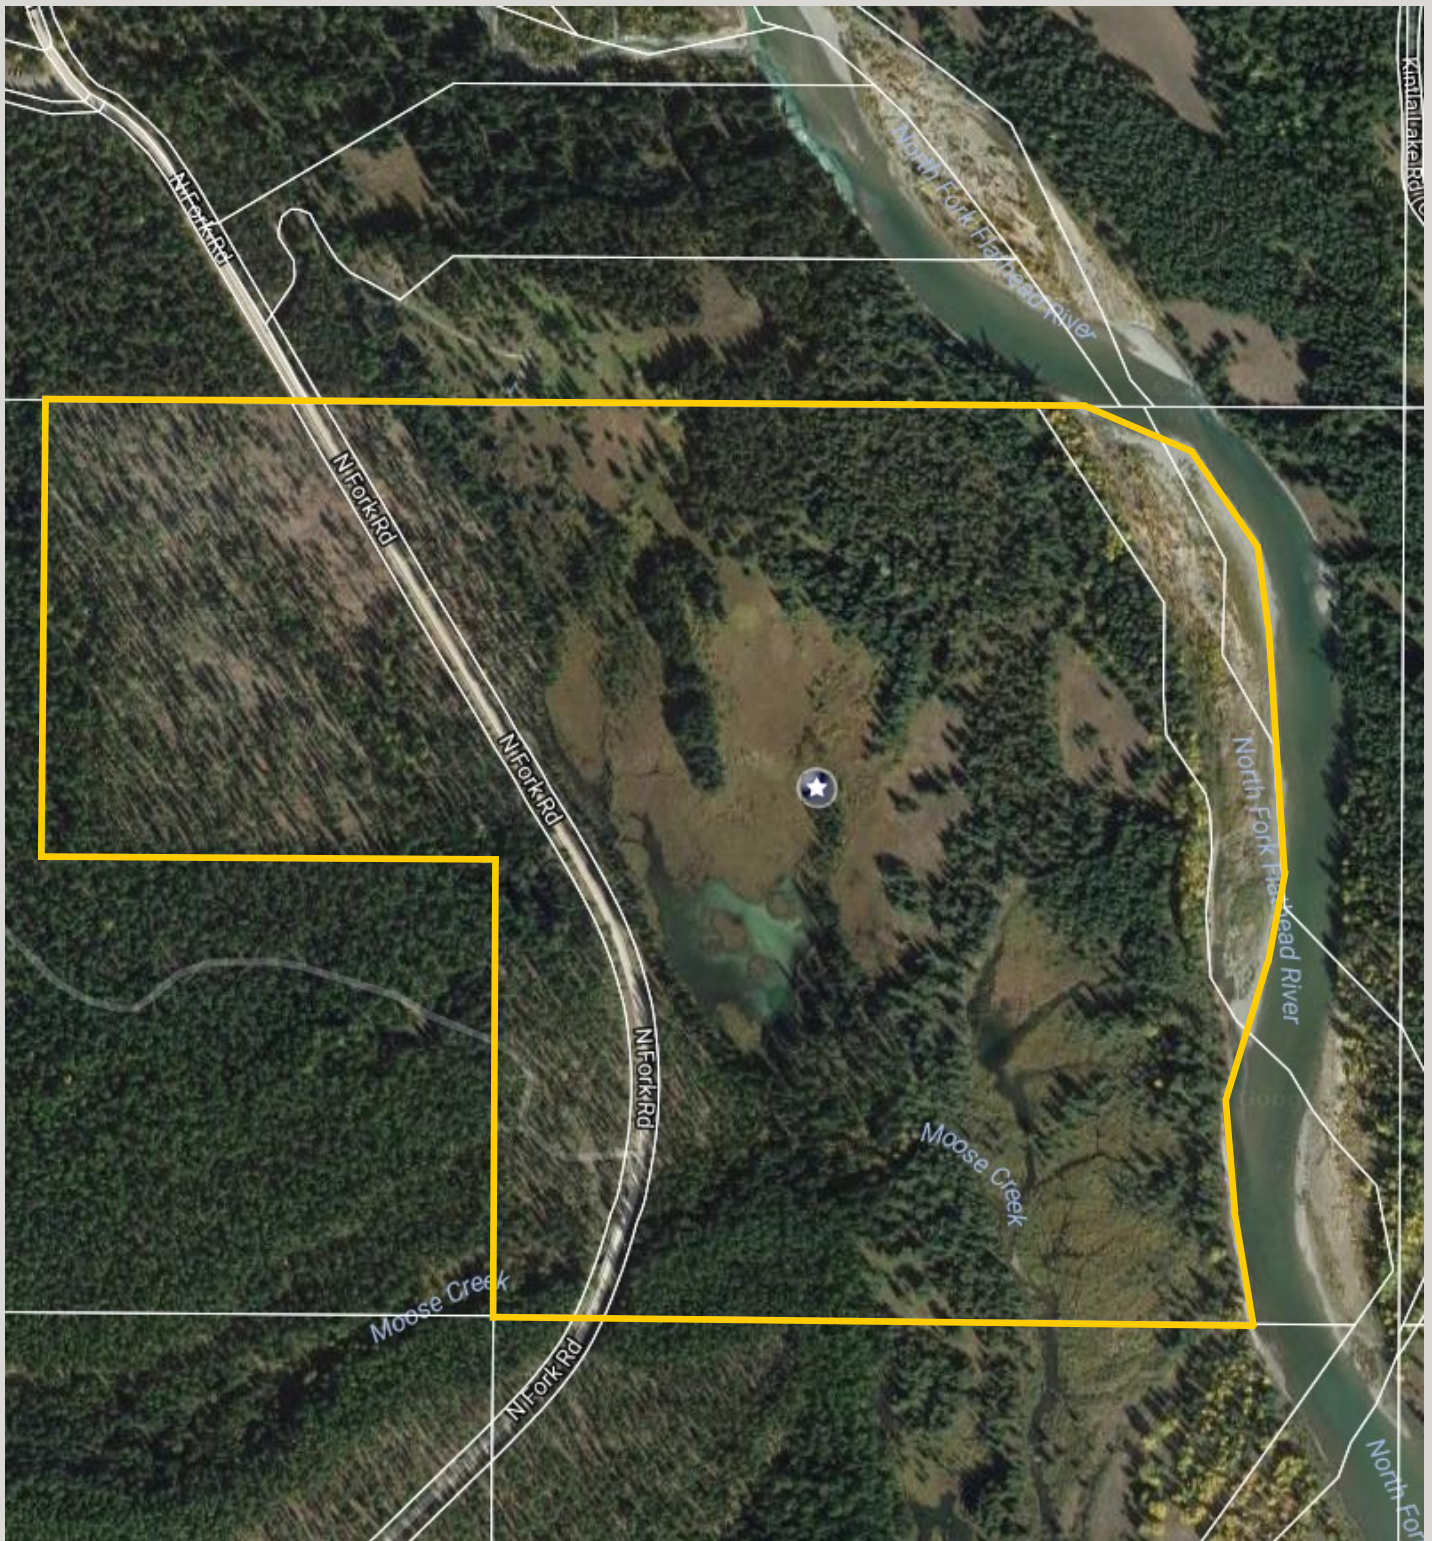

Forest Service Map

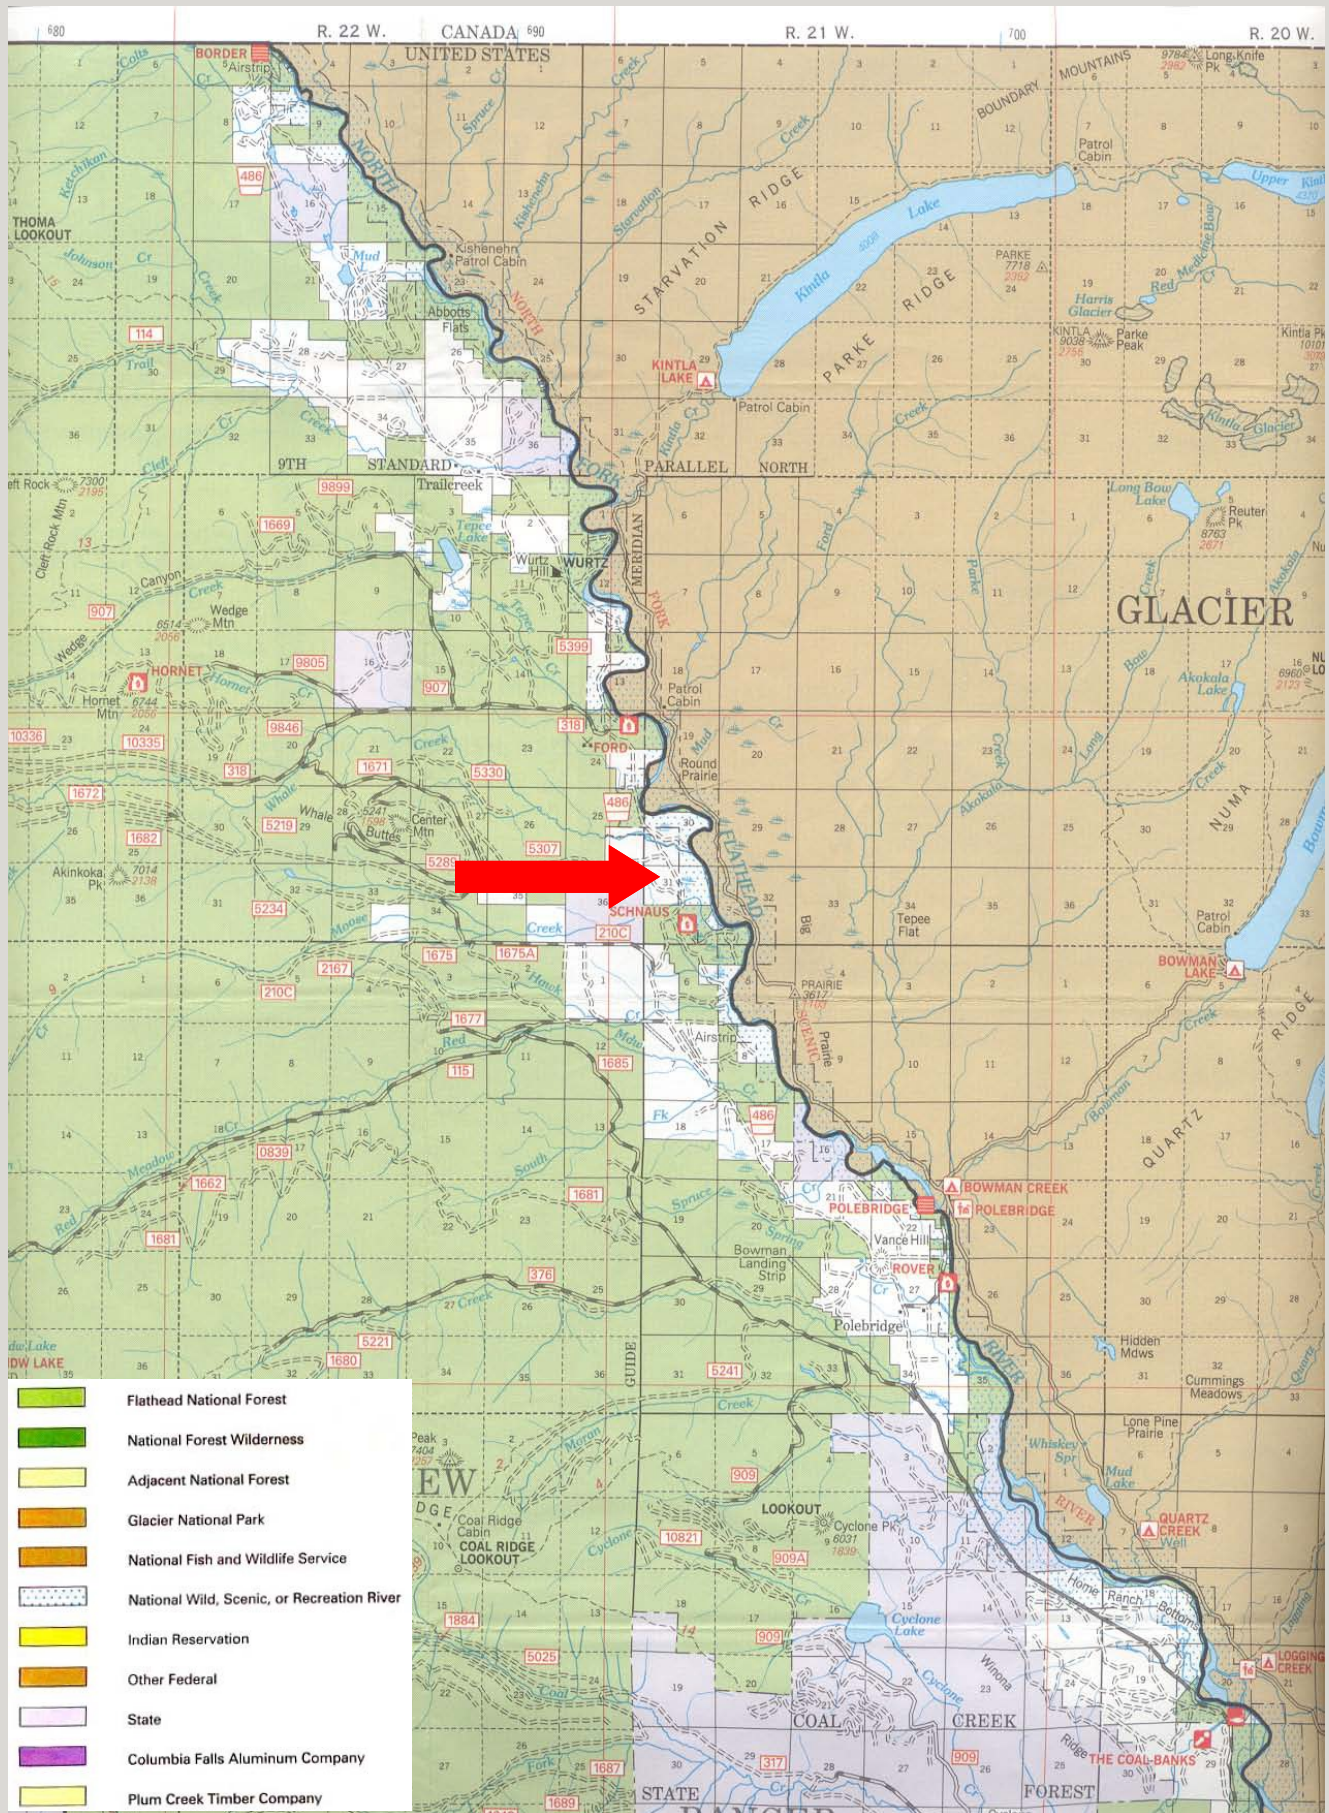

Plat Map

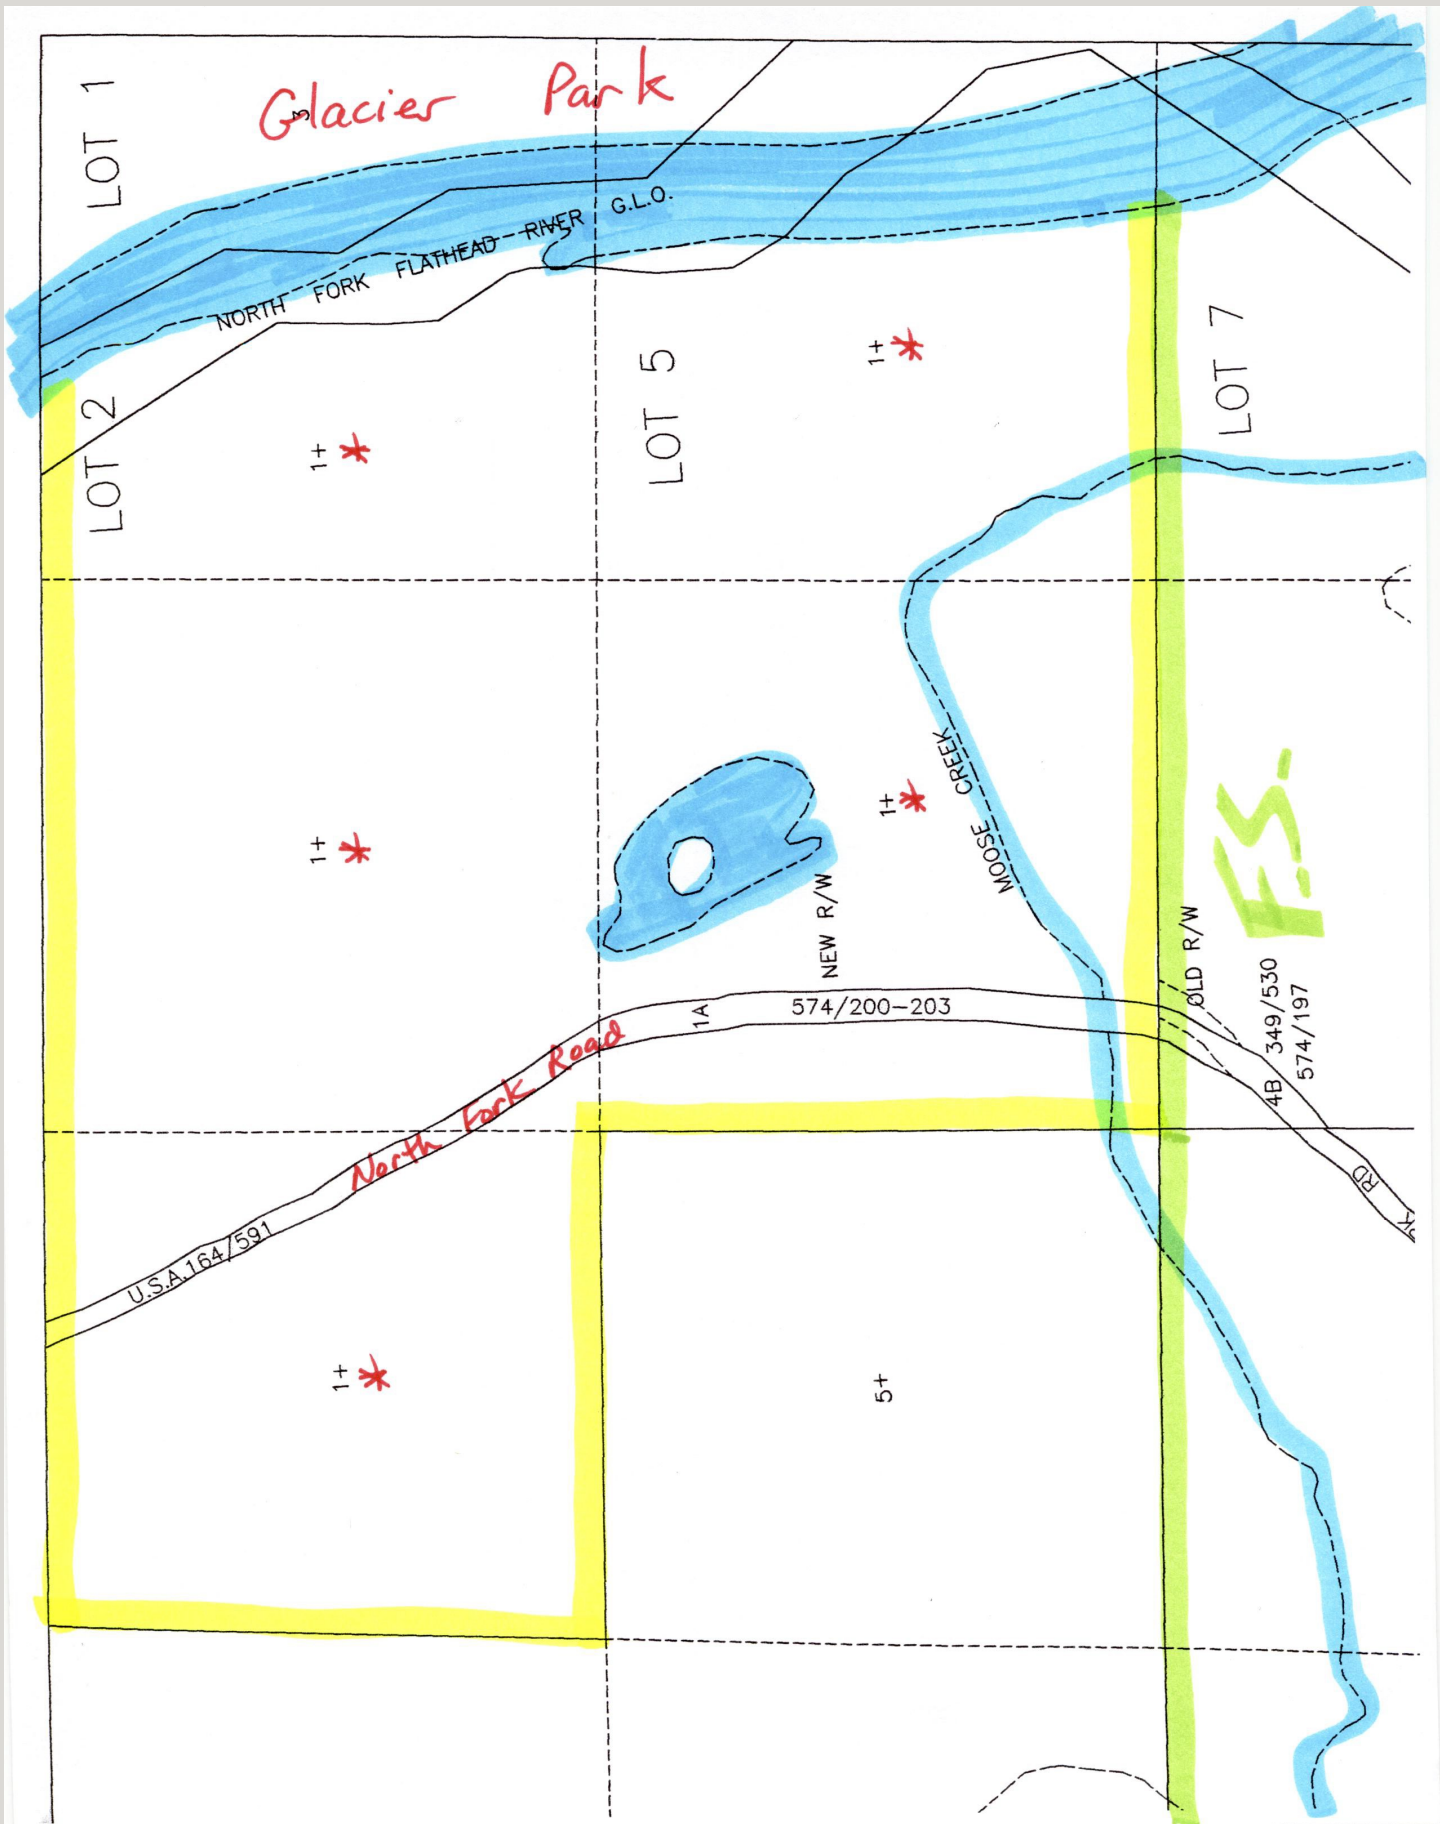


Survey

TR 1-0788850

Certificate of Survey N₂ Section 31, T36N R21W, P.M., M. Flathead County, Montana

For: Harold W. Moore Trust, Mary Sheep, Sue Ann Cooney, Lisa Capadice
Harold W. Moore Trust, Mary Sheep, Sue Ann Cooney, Lisa Capadice
Date: March 14, 2006
Purpose: Retracement

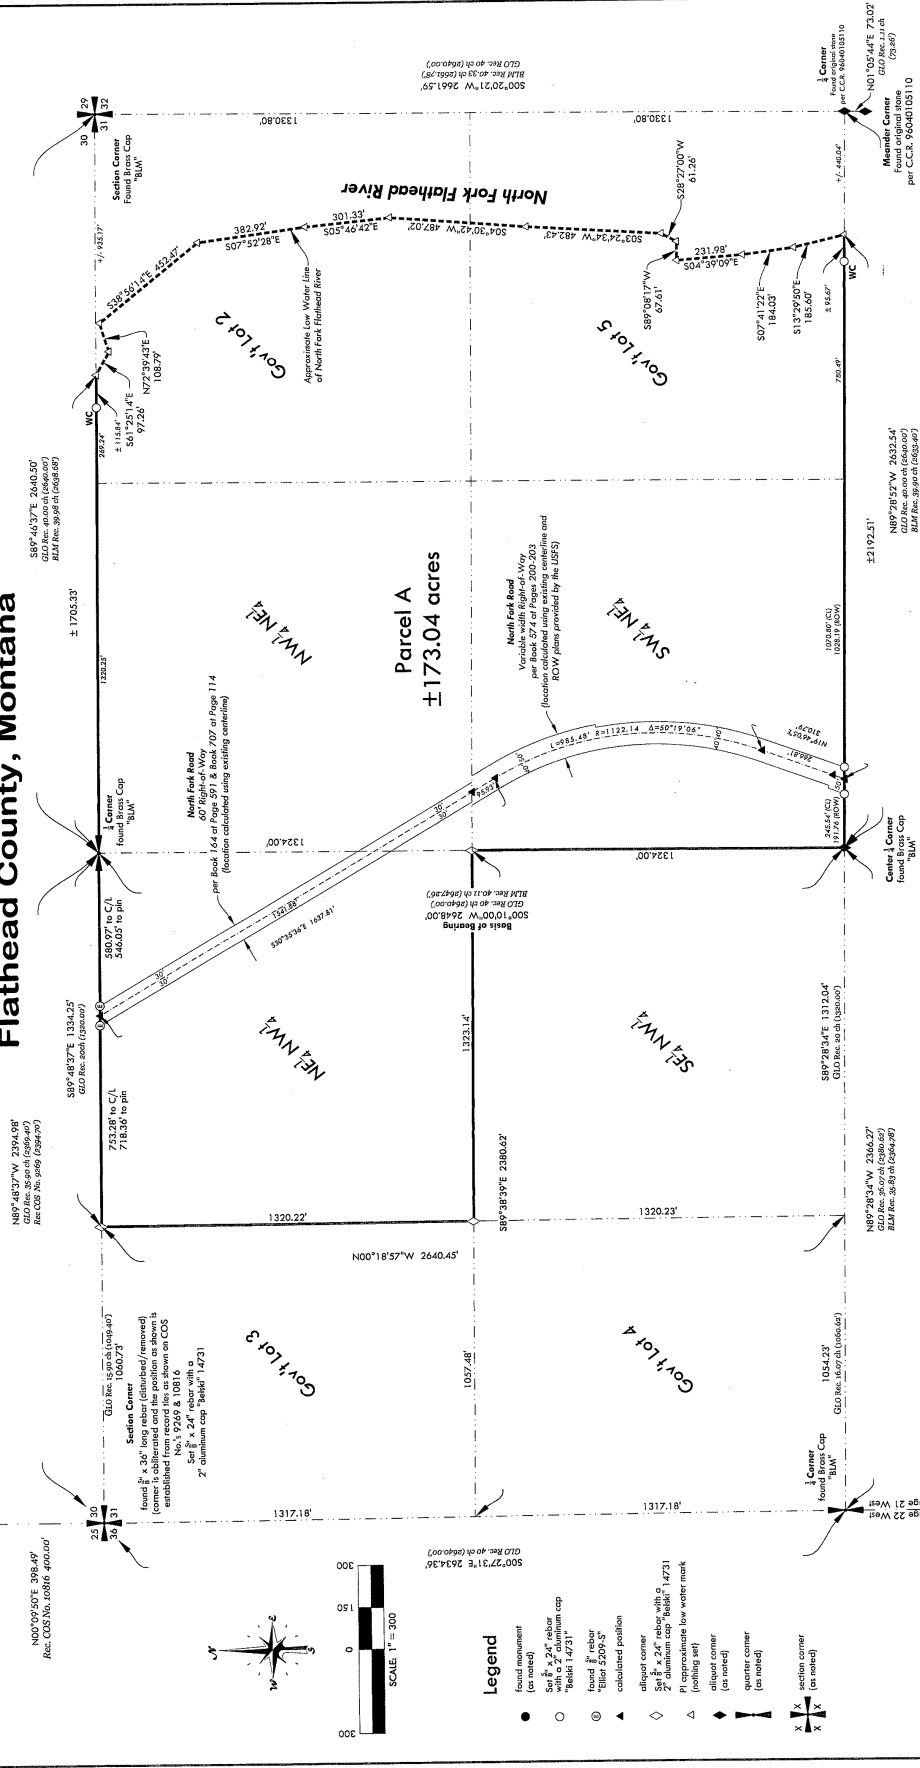

State of Montana
County of Montana
Harold W. Moore Trust, Mary Sheep, Sue Ann Cooney, Lisa Capadice
at 303 1st St. N. Helena, MT 59601
Commission Expires 03/31/2006 C.E.
Commissioner
Andrew P. Belski, PLS
Registration No. 14731 LS
Approved 3/28/2006
Expanding Land Surveyor
Registration No. 3426


CERTIFICATE OF SURVEY
Andrew P. Belski, PLS
Registration No. 14731 LS
Approved 3/28/2006
Expanding Land Surveyor
Registration No. 3426

LEGAL DESCRIPTION
The North 1/2 of Section 31, Township 36 North Range 21 West, Principal Meridian, Flathead County, Montana, described as follows:
All of the Northeast 1/4 of the Northwest 1/4 of the Northeast 1/4 of the Northeast Quarter of the Northeast Quarter and Government Lot 2 and 3.
Containing 173.04 acres of land as shown hereon.

SUBJECT TO North Fork Road easements as follows:
(Book 164 of Page 591) a 60' Public Road Easement across W₁ NE₁ & NE₂ NW₁ of Section 31 as shown hereon;
(Book 164 of Page 591) a 60' Public Road Easement across W₁ NE₁ & NE₂ NW₁ of Section 31 as shown hereon;
(Book 207 of Page 114) a 60' Public Road Easement across W₁ NE₁ & NE₂ NW₁ of Section 31 as shown hereon;
(Book 274 of Page 203) a variable width County Road Easement across SW₁ NE₁ of Section 31 as shown hereon;

SUBJECT TO National Wild and Scenic Rivers System easements as follows:
(Book 691 of Page 592) restrictions across Government Lot 2 & 3 and the W₁ NE₁ of Section 31.
(Book 695 of Page 213) restrictions across Government Lot 2 & 3 and the W₁ NE₁ of Section 31.

Research for easement was performed by Flathead County Title Company under Order Number 1469164-T dated December 30, 2005 at 7:30 A.M.

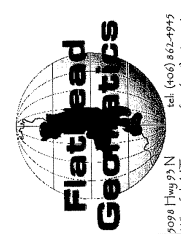

Certificate of Survey No. 1734