


***Boundary lines, size & shape
are an approximate sketch only
and not to scale***

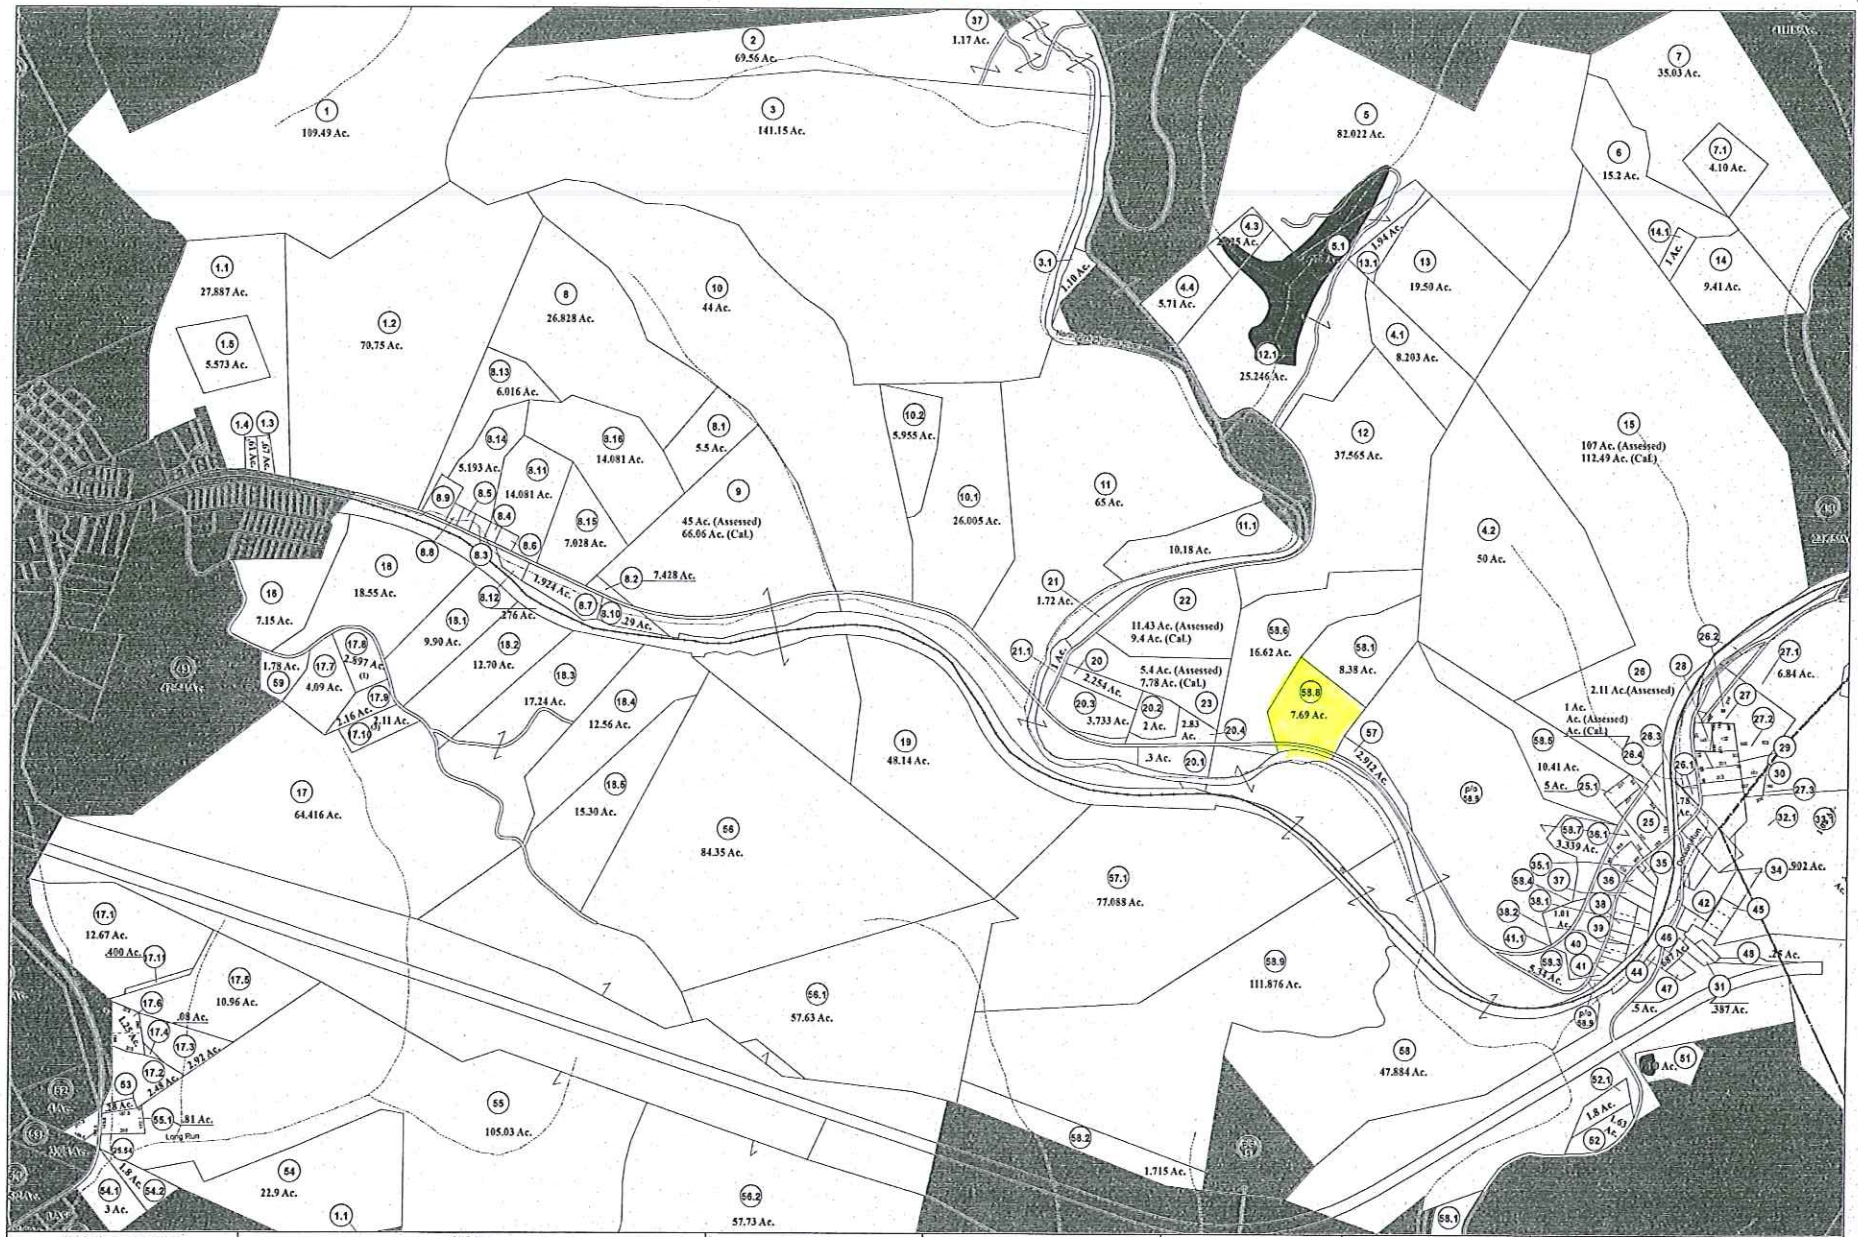

FOR TAX PURPOSES ONLY

Prepared by
**RICHTIE COUNTY
ASSESSOR'S OFFICE
ARLENE MOSSER, ASSESSOR
HARRISVILLE, W.Va.**

Property line
Edge of pavement or roadway
Corporation line
Optical line
County line
Waterway

LEGEND

Original lot line
Deed lot number
Parcel or index number
Improvement
Railroad

(10)

(10)

(10)


REVISIONS

1. 4/25/68 H.A.S.
2. 5/12/69 H.A.S.
3. 11-30-14 H.A.S.
4. 5/12/61 P.204
5.
6.
7.
8.

RESTRICTION

All finished tax maps created under the provisions of legislation are the property of the Ritchie County Assessor and the reproduction, copying, distribution, sale, or lease of such tax maps or copies thereof without the written permission of the Ritchie County Assessor is prohibited.

KEY MAP

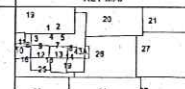

Ritchie County
Office of Assessor
HARRISVILLE, W.Va.

CLAY DISTRICT

District : 03 Map No : 28

Date, Aerial Photography : APRIL, 1962
Photo No : 157,158
Certs. Map : JAN., 1964
Scale : 1"=400'