


CERTIFIED BOUNDARY SURVEY

FOR: DOUGLAS BLOCK

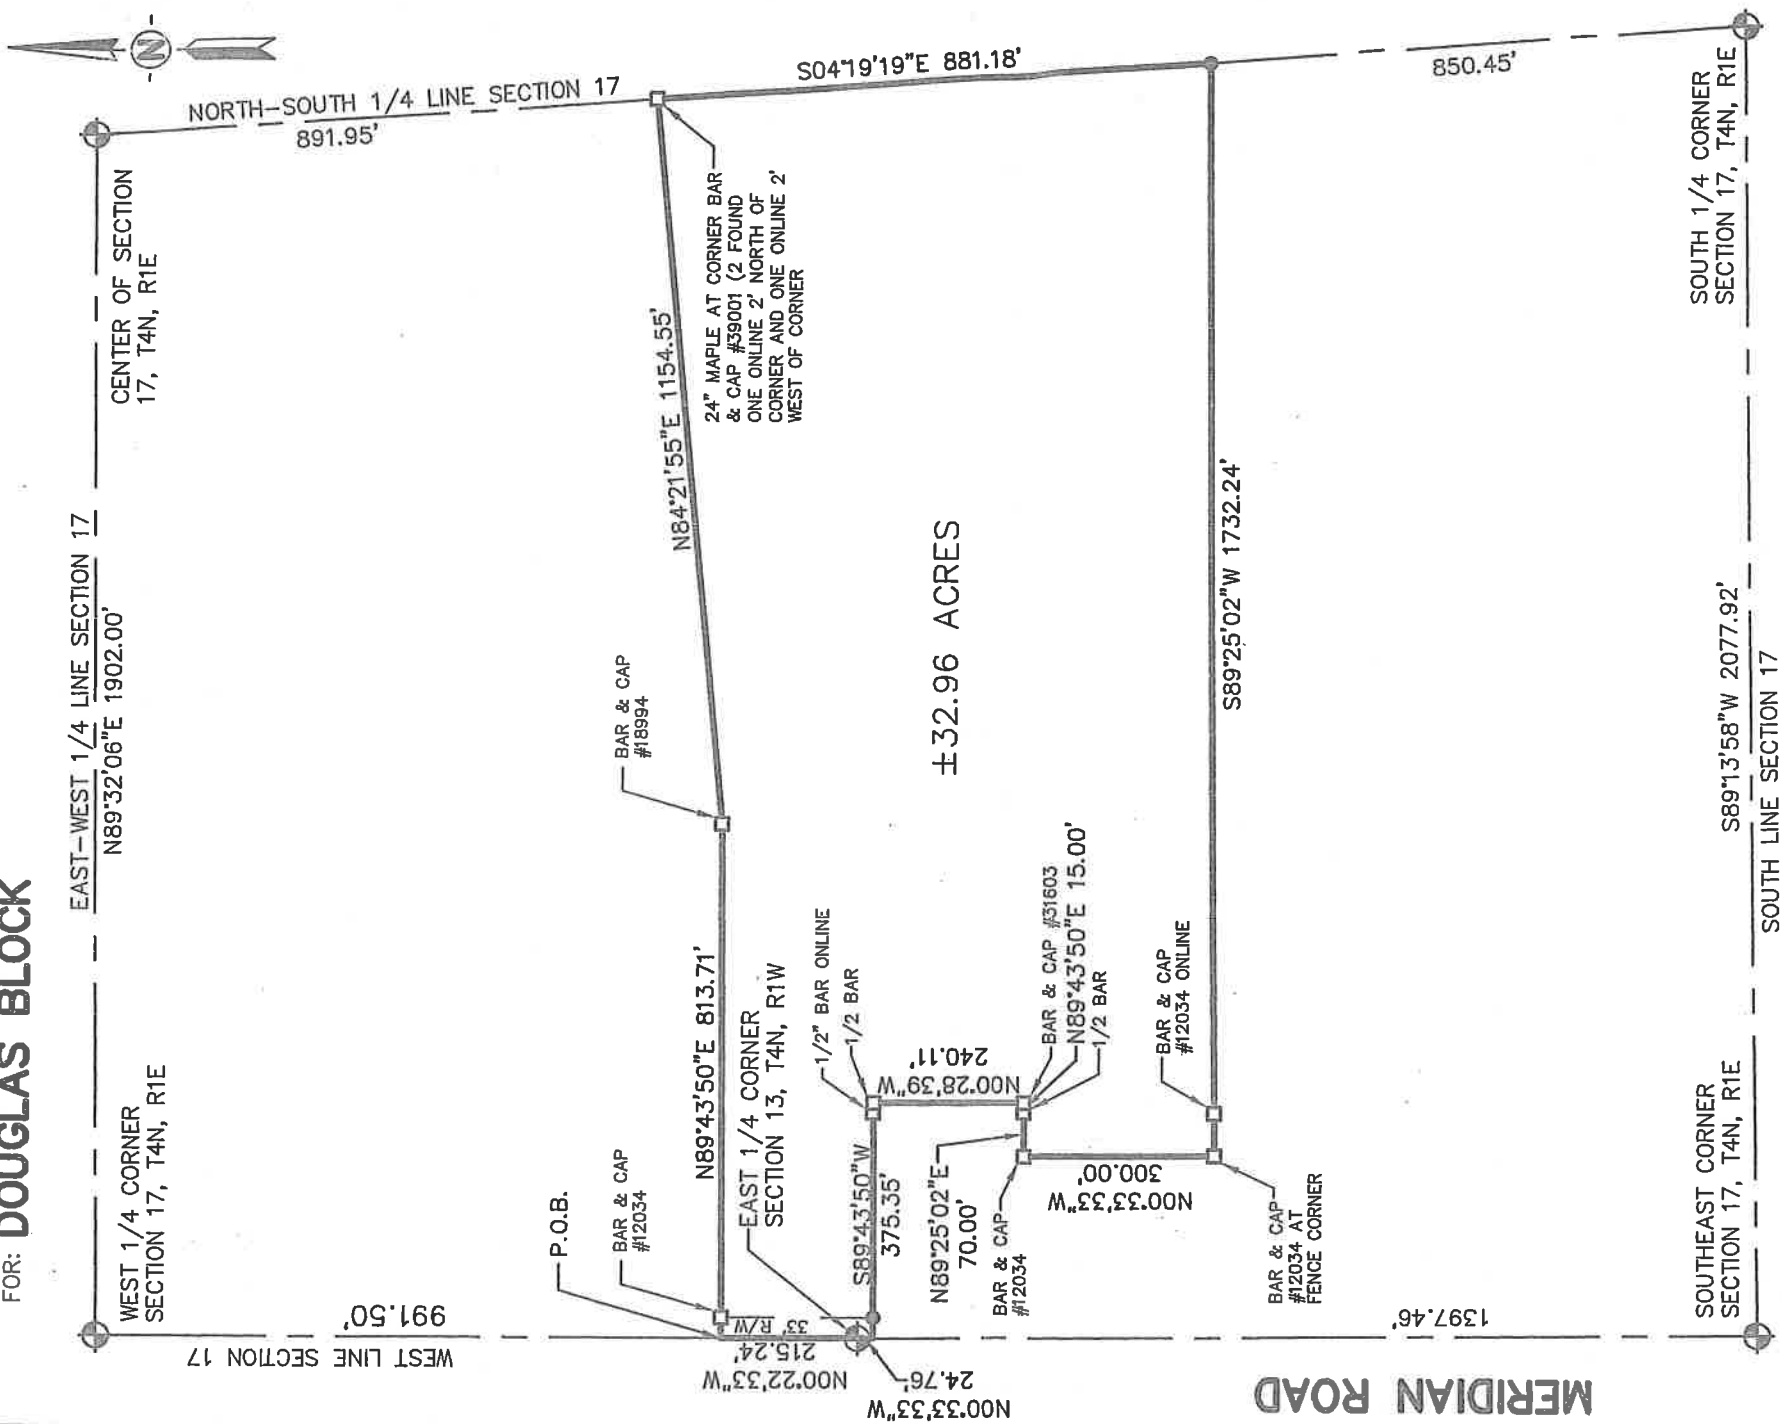

SCALE 1" = 300'

LEGEND

- = Set 5/8" Bar with Cap
- = Found Iron as Noted
- = Survey Boundary Line
- = Distance Not to Scale
- * = Fence

All Dimensions are in Feet and Decimals Thereof.

All Improvements Not Shown.



KYES, INC. KYES ENGINEERING
BRYAN LAND SURVEYS

2116 HASLETT ROAD, HASLETT, MI 48840
PH. 517-339-1014 FAX. 517-339-8047

Charlotte Office
Ph. 517-543-7076

Marshall Office
Ph. 269-781-9800

DRAWN BY	SLH	SECTION	17, T4N, R1E
FIELD WORK BY	RDF	JOB NUMBER:	
SHEET	1 OF 2		05-B-76160

CERTIFIED BOUNDARY SURVEY

I hereby certify only to the parties named hereon that we have surveyed, at the direction of said parties, the following described parcel of land, and that we have found or set, as noted hereon, permanent markers to all corners of said parcel and that all visible encroachment of a permanent nature upon said parcel are as shown on this survey.

Description as provided by client:

Beginning at a point on the West Section line 910.50 feet, S0°22'33"E from the West 1/4 corner of Section 17; thence N89°43'50"E, 813.71 feet; thence N84°21'55"E, 1154.55 feet to the North-South 1/4 Line of Section 17, thence S04°19'19"E, 881.18 feet on said North-South 1/4 line; thence S89°25'02"W, 1732.24 feet; thence N0°33'33"W, 300 feet; thence N89°25'02"E, 70 feet; thence N89°43'50"E, 15 feet; thence N0°28'39"W, 240.11 feet; thence S89°43'50"W, 375.35 feet to the West Section line; thence N0°33'33"W, 24.76 feet to the East 1/4 corner of Section 13, T4N, R1W (Meridian Township); thence N0°22'33"W, 215.24 feet to the point of beginning, Section 17, T4N, R1E, Williamstown Township, Ingham County, Michigan.

WITNESSES TO SECTION CORNERS:

South 1/4 corner Section 17, T4N, R1E, Liber 1, Page 499
Found 1/2" pipe in monument box, 1.5' North of c/l of Germany Road & fence to South
Found nail & tag #39100 Northwest side 24" Ash, S30°W, 49.81'
Found nail & tag #18998 Southeast side 12" Oak, N55°E, 42.51'
Found PK nail Northeast side 26" Oak, N40°W, 32.66'
Found nail & tag #10050 West side Anchor Post, South, 25.72'

Southeast corner Section 17, T4N, R1E, Liber 1, Page 497
Found nail & tag #16053 North sides 50" Oak, S50°E, 58.10'
Found PK nail, East, 19.85'
Found nail & tag #39100 Northwest side utility pole, N40°E, 74.47'
Found nail & tag #39100 Northwest side 40" triple Oak, S50°W, 50.79'

East 1/4 corner Section 13, T4N, R1W, Liber 10, Page 78
Found remonumentation cap in monument box in c/l of Meridian Road, fence line to West
Found nail & tag #18998 North side 44" Oak, East, 36.65'
Found nail & tag #18998 North side fence post, S80°W, 33.66'
Found 1/2" bar & cap #25832, West, 33.00'
Found Kebs Nail & tag in West side 12" Pine, N30°E, 71.50'

West 1/4 corner Section 17, T4N, R1E, Liber 6, Page 81
Found bar & cap no number in monument box 3' East of c/l of Meridian on Fence line to East

Found nail & tag #18998 South side 12" twin Poplar, N30°E, 36.93'
Found nail & tag North side anchor post, N80°E, 24.99'
Found nail & tag Southeast side utility pole, N40°W, 75.17'
Found nail & tag #18998 West side 24" Poplar, S25°W, 105.96'

Center of Section 17, T4N, R1E, Liber 6, Page 283
Found 2" axle shaft 1.5' West of North-South fence
Found nail & tag #18998 South side 12" dead Elm, S75°E, 2.80'
Found nail & tag #39100 Southwest side 16" Maple, S20°E, 15.70'
Found nail & tag #39100 Southwest side 5" Oak, N40°W, 16.51'
Set nail & tag 12" Maple, N75°E, 8.90'

This survey complies with the requirement of Public Act 132 of 1970, as amended, and was performed with an error of closure no greater than a ratio of 1 in 5000.

All bearings are derived from the West line of Section 17 (Southwest Corner to West 1/4 Corner) which is recorded to bear N00°22'30"W on a survey recorded in Liber 5 of surveys, Page 531, Clinton County Records.

 25-Mar-05
Christopher T. Beland Date:
Professional Surveyor No. 49106



KES, INC. KYES ENGINEERING
BRYAN LAND SURVEYS

2116 HASLETT ROAD, HASLETT, MI 48840
PH. 517-339-1014 FAX. 517-339-8047

Charlotte Office
Ph. 517-543-7076
Marshall Office
Ph. 269-781-9800

DRAWN BY	SLH	SECTION	17, T4N, R1E
FIELD WORK BY	RDF	JOB NUMBER:	
SHEET	2 OF 2		05-B-76160