
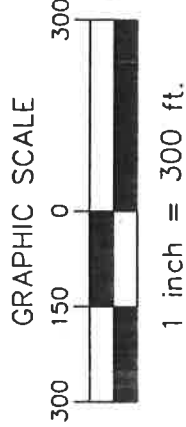


CERTIFICATE OF SURVEY

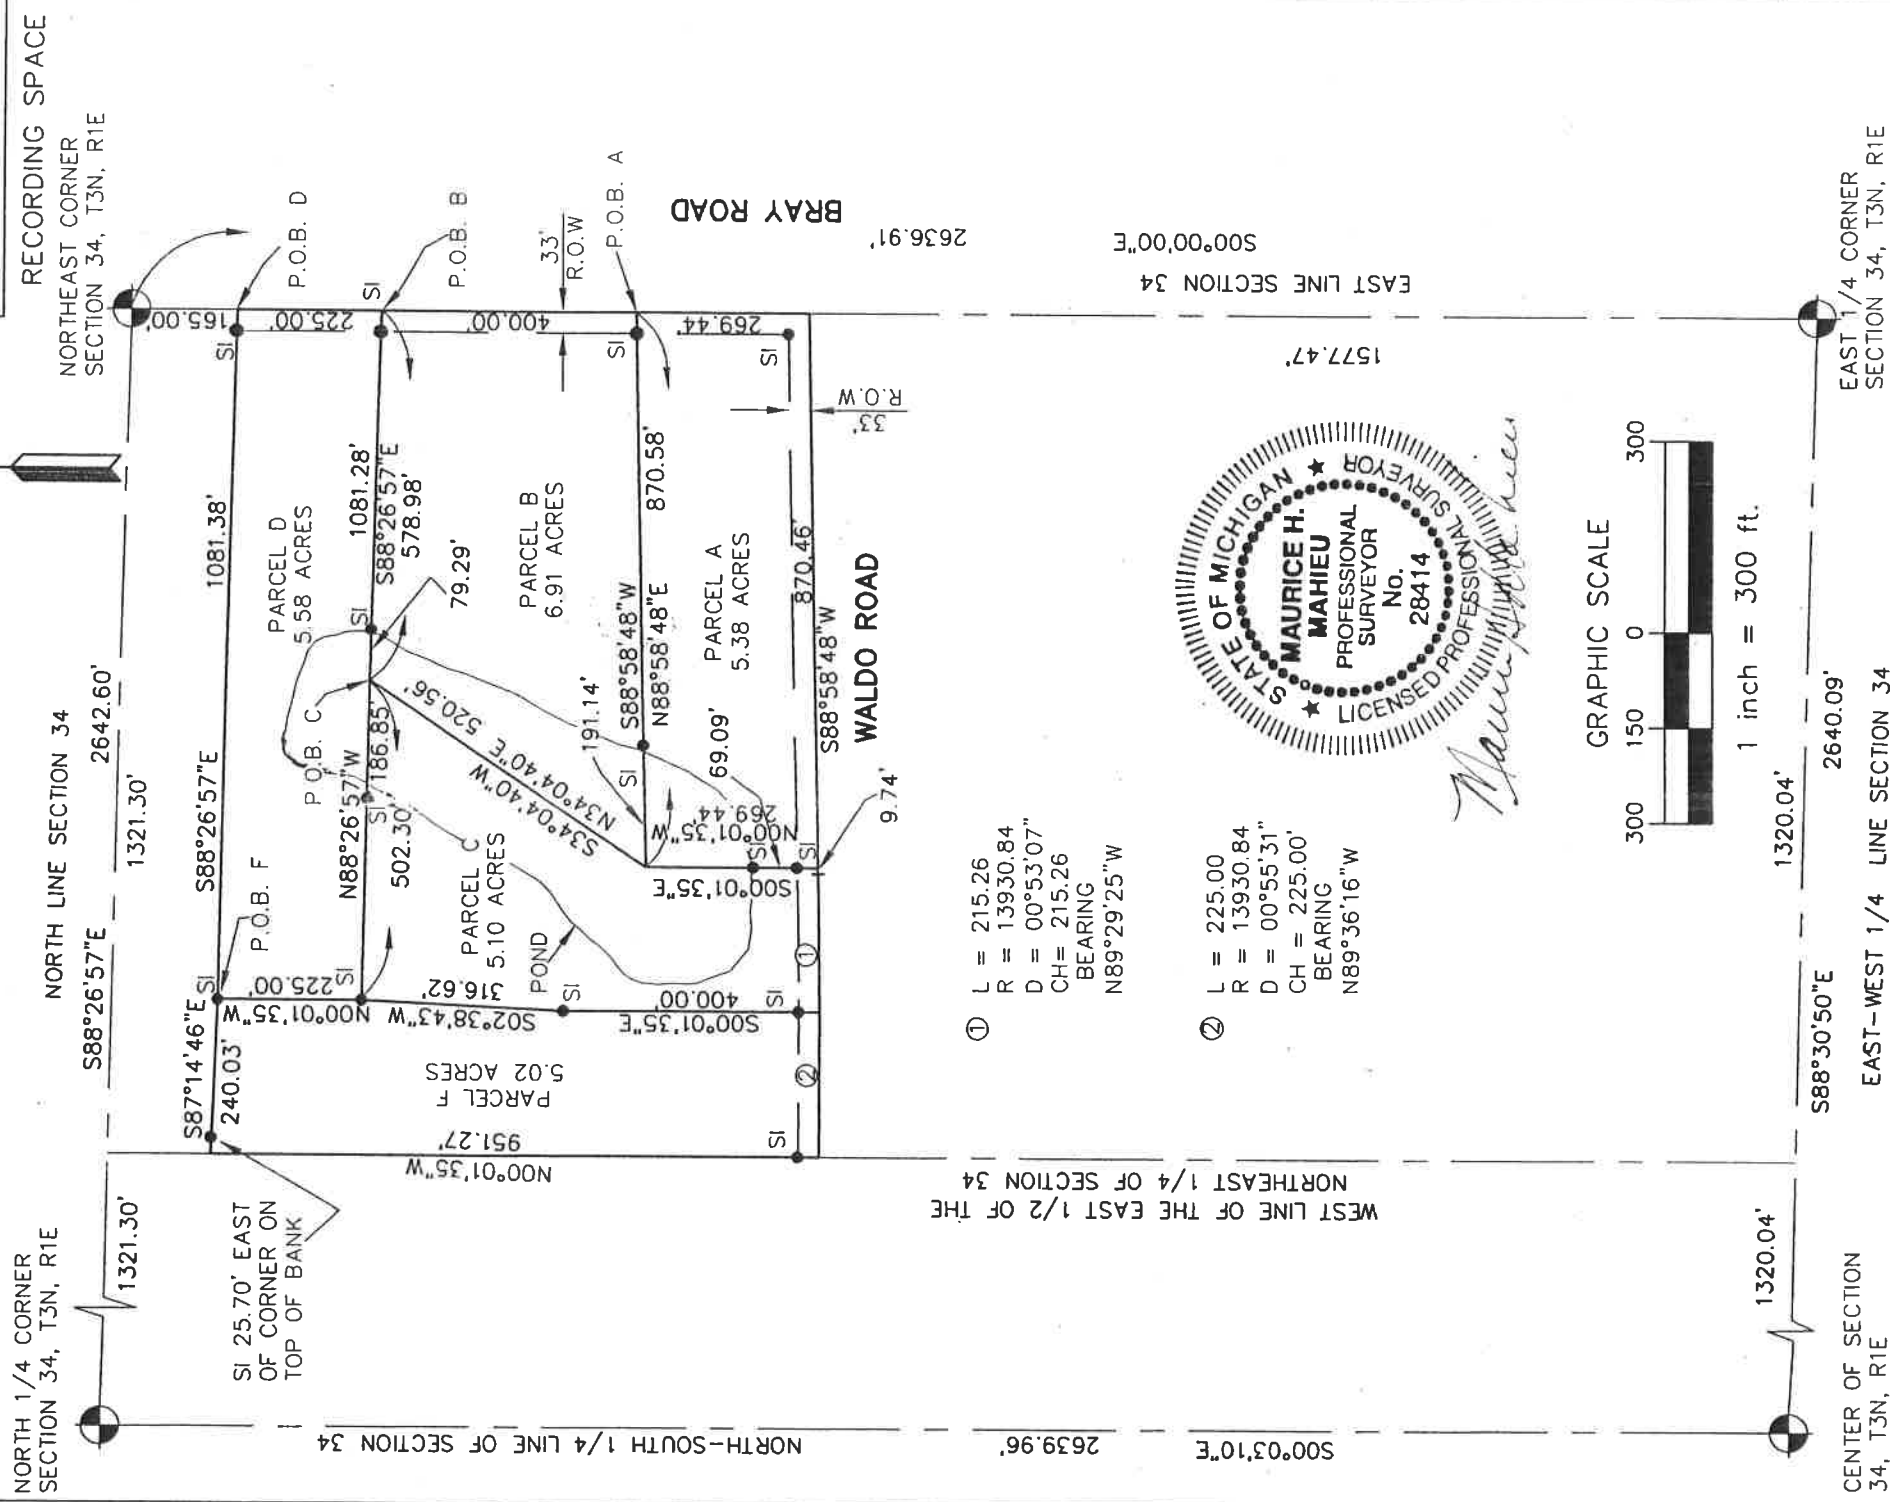

- ① L = 215.26
R = 13930.84
D = 00°53'07"
CH = 215.26
BEARING
N89°29'25"W
- ② L = 225.00
R = 13930.84
D = 00°55'31"
CH = 225.00
BEARING
N89°36'16"W

LEGEND

ALL DIMENSIONS ARE IN FEET AND DECIMALS THEREOF
D= DEEDED
P= PLATTED
M= MEASURED
PROPERTY CORNER IRON •
CONCRETE MONUMENT O
FENCE LINE —



WOLVERINE ENGINEERS & SURVEYORS, INC
312 NORTH ST. MASON, MICHIGAN 48854
PHONE (517) 676-9200 FAX (517) 676-9396

SURVEY FOR:	ALLAN DAVIS
FIELD SURVEY:	TY & TD
DRAWN BY:	GSW
SCALE:	1" = 300'
DATE:	07/28/2004
SHEET:	1 OF 3
JOB NO.:	04-0477

REVISED: 06-19-06
REVISED: 06-07-06
REVISED: 05-31-06

CERTIFICATE OF SURVEY



RECORDING SPACE

PARCEL A

Part of the Northeast 1/4 of Section 34, T3N, R1E Wheatfield Township, Ingham County Michigan, described as: beginning on the east section line at a point S00°00'00"E 790.00 feet from the Northeast Corner of Section 34; thence continuing S00°00'00"E 269.44 feet along said East line to the centerline of Waldo Road; thence S88°58'84"W, 870.46 feet along said centerline; thence N00°01'35"W 269.44 feet parallel with the West line of the East 1/2 of the Northeast 1/4 of said Section 34; thence N88°58'48"E 870.58 feet parallel with said centerline to the point of beginning, containing 5.38 acres of land, more or less, including lands lying beneath pond, and subject to any easements or rights of way of record.

PARCEL B

Part of the Northeast 1/4 of Section 34, T3N, R1E Wheatfield Township, Ingham County Michigan, described as: beginning on the east section line at a point S00°00'00"E 390.00 feet from the Northeast corner of section 34; thence continuing S00°00'00"E 400.00 feet along said East line; thence S88°58'48"W 870.58 feet parallel with the centerline of Waldo Road; thence N34°04'40"E 520.56 feet; thence S88°26'57"E 578.98 feet parallel with the North line of said Section 34 to the point of beginning, containing 6.91 acres of land, more or less, including lands lying beneath the pond, and subject to any easements or rights of way of record.

PARCEL C

Part of the Northeast 1/4 of Section 34, T3N, R1E Wheatfield Township, Ingham County Michigan, described as: Commencing at the Northeast corner of said Section 34; thence S00°00'00"E 390.00 feet along the East line of said Section 34; thence N88°26'57"W 578.98 feet parallel with the North line of said Section 34 to the point of beginning of this description; thence S34°04'40"W 520.56 feet; thence S00°01'35"E 269.44 feet parallel with the West line of the East 1/2 of the Northeast 1/4 of said Section 34 to the centerline of Waldo Road; thence S88°58'48"W 9.74 feet along said centerline; thence westerly 215.26 feet along the area of a 13930.84 foot radius curve to the right whose chord bears N89°29'25"W 215.26 feet and whose delta angle is 00°57'07" also being the centerline of Waldo Road; thence N00°01'035"W 400.00 feet parallel with said West line; thence N02°38'43"E 316.62 feet; thence S88°26'57"E 502.30 feet parallel with said North line to the point of beginning, containing 5.10 acres of land, more or less, including lands lying beneath the pond, and subject to any easements or rights of way of record.

PARCEL D

Part of the Northeast 1/4 of Section 34, T3N, R1E Wheatfield Township, Ingham County Michigan, described as: beginning on the east section line at a point S00°00'00"E 165.00 feet from the Northeast Corner of Section 34; thence continuing S00°00'00"E 225.00 feet along said East line; thence N88°26'57"W 1081.28 feet parallel with the North line of said Section 34; thence N00°01'35"W 225.00 feet parallel with the West line of the East 1/2 of the Northeast 1/4 of said Section 34; thence S88°26'57"E 1081.38 feet parallel with said North line to the point of beginning, containing 5.58 acres of land, more or less, including lands lying beneath the pond, and subject to any easement or rights of way of record.

REVISED: 06-19-06
REVISED: 06-07-06
REVISED: 05-31-06

LEGEND

ALL DIMENSIONS ARE IN FEET AND DECIMALS THEREOF
D= DEEDED
P= PLATTED
M= MEASURED
PROPERTY CORNER IRON •
CONCRETE MONUMENT ○
FENCE LINE ———



WOLVERINE ENGINEERS & SURVEYORS, INC
312 NORTH ST. MASON, MICHIGAN 48854
PHONE (517) 676-9200 FAX (517) 676-9396

SURVEY FOR:	ALLAN DAVIS
FIELD SURVEY:	TY & TD
DRAWN BY:	GSW
SCALE:	1" = 300'
DATE:	07/28/2004
SHEET:	2 OF 3
JOB NO.:	04-0477

CERTIFICATE OF SURVEY

RECORDING SPACE

PARCEL F

Part of the Northeast 1/4 of Section 34, T3N, R1E Wheatfield Township, Ingham County Michigan, described as: Commencing at the Northeast corner of said Section 34; thence S00°00'00"E 165.00 feet along the East line of said Section 34; thence N88°26'57"W 1081.38 feet parallel with the North line of said Section 34 to the point of beginning of this description; thence S00°01'35"E 225.00 feet; thence S02°38'43"W 316.62 feet; thence S00°01'35"E 400.00 feet to the centerline of Waldo Road; thence Westerly 225.00 feet along the arc of a 13930.84 foot radius curve to the right whose chord bears N89°36'16"W 225.00 feet and whose delta angle is 00°05'31", also being the centerline of Waldo Road; thence N00°01'35"W 951.27 feet along said West line; thence S87°14'46"E 240.03 feet parallel with said North line to the point of beginning, containing 5.02 acres of land, more or less, and subject to any easements or rights of way of record.

The basis for bearing, for this survey, is based on a survey by Fred White PS12034 which the east section line bears S00°00'00"E.

I hereby certify that I have surveyed and mapped the land above platted and/or described on May 31, 2006, and that the ratio of closure on the unadjusted field observation of such survey was 1/15,000, and that all the requirements of P.A. 132, 1970 have been compiled with.


Maurice H. Mahieu P.S. # 28414



SECTION CORNER WITNESSES:

Northeast Corner Section 34, T3N, R1E, Wheatfield Township, Ingham County, Michigan. L.C.R.C. Liber 8, Page 43

Found 1/2" iron rod witnessed by:

Set nail and tag #28414 West side wood fence post N01°W 202.39 feet

Found 1/2" iron rod with cap #25832 (Larry Bryant) N02°W 32.85 feet

Southwest corner garage block foundation N46°E 170.07 feet

Set nail and tag #28414 South side of 10" Maple N61°E 150.12 feet

Set nail and tag #28414 North side of power pole S38°W 82.93 feet

East 1/4 Corner, Section 34, T3N, R1E, Wheatfield Township, Ingham County,

Michigan. L.C.R.C. Liber 3, Page 411

Set railroad side on this date and left with following witnesses:

Nail & tag in West side 12" walnut, SSE, 204.60 feet

Nail & tag in South side fence anchor post, East, 27.66 feet

Nail & tag in South side power pole, WNW, 68.03 feet

North 1/4 Corner, Section 34, T3N, R1E, Wheatfield Township, Ingham County,

Michigan. L.C.R.C. Liber 8, Page 1

Found 4" diameter concrete monument, monument was left in position and witnessed by:

Set nail and tag #28414 South side twin 18" maple N83°W 27.25 feet

Set nail and tag #28414 North side 24" mulberry S41°W 39.65 feet

Set nail and tag #28414 East side 10" maple S05°W 111.88 feet

Set nail and tag #28414 West side 10" maple S37°E 55.69 feet

Center of Section 34, T3N, R1E, Wheatfield Township, Ingham County, Michigan.

L.C.R.C. Liber 3, Page 233

1/2" re-rod, witnessed by:

Tele. Pole S65°E 43.00 feet

Spk. In top of bent guardrail S45°W 22.40 feet

36" Stump N70°W 30.90 feet

REVISED: 06-19-06
REVISED: 06-07-06
REVISED: 05-31-06

LEGEND

ALL DIMENSIONS ARE IN FEET AND DECIMALS THEREOF

D= DEEDED

FI= FOUND IRON

P= PLATTED

SI= SET IRON

M= MEASURED

PROPERTY CORNER IRON

CONCRETE MONUMENT

FENCE LINE



WOLVERINE ENGINEERS & SURVEYORS, INC
312 NORTH ST. MASON, MICHIGAN 48854
PHONE (517) 676-9200 FAX (517) 676-9396

SURVEY FOR: ALLAN DAVIS

FIELD SURVEY: TY & TD DATE: 07/28/2004

DRAWN BY: GSW SHEET: 3 OF 3

SCALE: 1" = 300' JOB NO.: 04-0477