

NO.	DELTA	RADIUS	ARC	CHORD	BEARING
2	10°37'45"	1759.26'	326.37'	325.90'	S.65°21'07"E.
6	16°35'00"	700.00'	206.66'	205.95'	S.23°12'30"W.
7	19°36'42"	697.80'	238.85'	237.68'	N.56°11'40"W.
7	38°35'00"	650.00'	437.71'	429.49'	N.46°42'30"W.
7	19°42'30"	843.31'	290.15'	288.72'	N.39°28'15"E.
8	09°21'29"	650.00'	106.16'	106.05'	S.32°05'44"E.
8	09°11'30"	843.31'	135.32'	135.17'	N.53°35'16"E.
9	37°30'00"	495.87'	324.55'	318.79'	N.39°46'00"E.
10	05°41'58"	941.80'	93.68'	93.64'	N.23°31'58"E.
12	29°13'31"	650.00'	331.55'	327.97'	S.51°23'14"E.
12	17°06'07"	697.80'	208.28'	207.51'	S.57°26'57"E.

I, RALPH P. HINES, C.L.S., do hereby certify that LITTLE CREEK LAKE as shown on this plat contains 91.64 acres, more or less, being the land known as the "E.E. McLeod Trust" conveyed ALDON A. TURNER by deed recorded in (D-B-216, p-551).

2-24-81
DATE

This subdivision known as LITTLE CREEK LAKE containing 91.64 acres in 12 parcels of which 0-12 acres, being a 10 ft. strip, is dedicated for the widening of Rte. no. 658, and 0-33 acres, being a 5 ft. strip, is dedicated for the widening of Rte. no. 639, is with the free consent and in accordance with the desire of the undersigned owner.

STATE OF VIRGINIA
AT LARGE

I, WILLIAM H. BENNETT, a Notary Public in and for the County and State aforesaid, do hereby certify that ALDON A. TURNER whose name is signed above was on the 3rd day of December, 1980, acknowledged the same before me.

My commission expires 11th day of July, 1982.

NOTE: All encroachments and/or easements may not be shown.

- * Iron set on all lot corners.
- * Iron set 25 ft. from E 20 ft. Access.

Virginia:


In the Clerk's Office of the Circuit Court of Prince Edward County, October 8, 1981.

The foregoing Plat was this day presented in said office along with and as a part of Affidavit from Aldon A. Turner and Janet L. Turner, which said Affidavit has been recorded in Deed Book 219, at Page 242.

Teste:

Aldon A. Turner
Aldon A. Turner, Clerk

ALDON A. TURNER

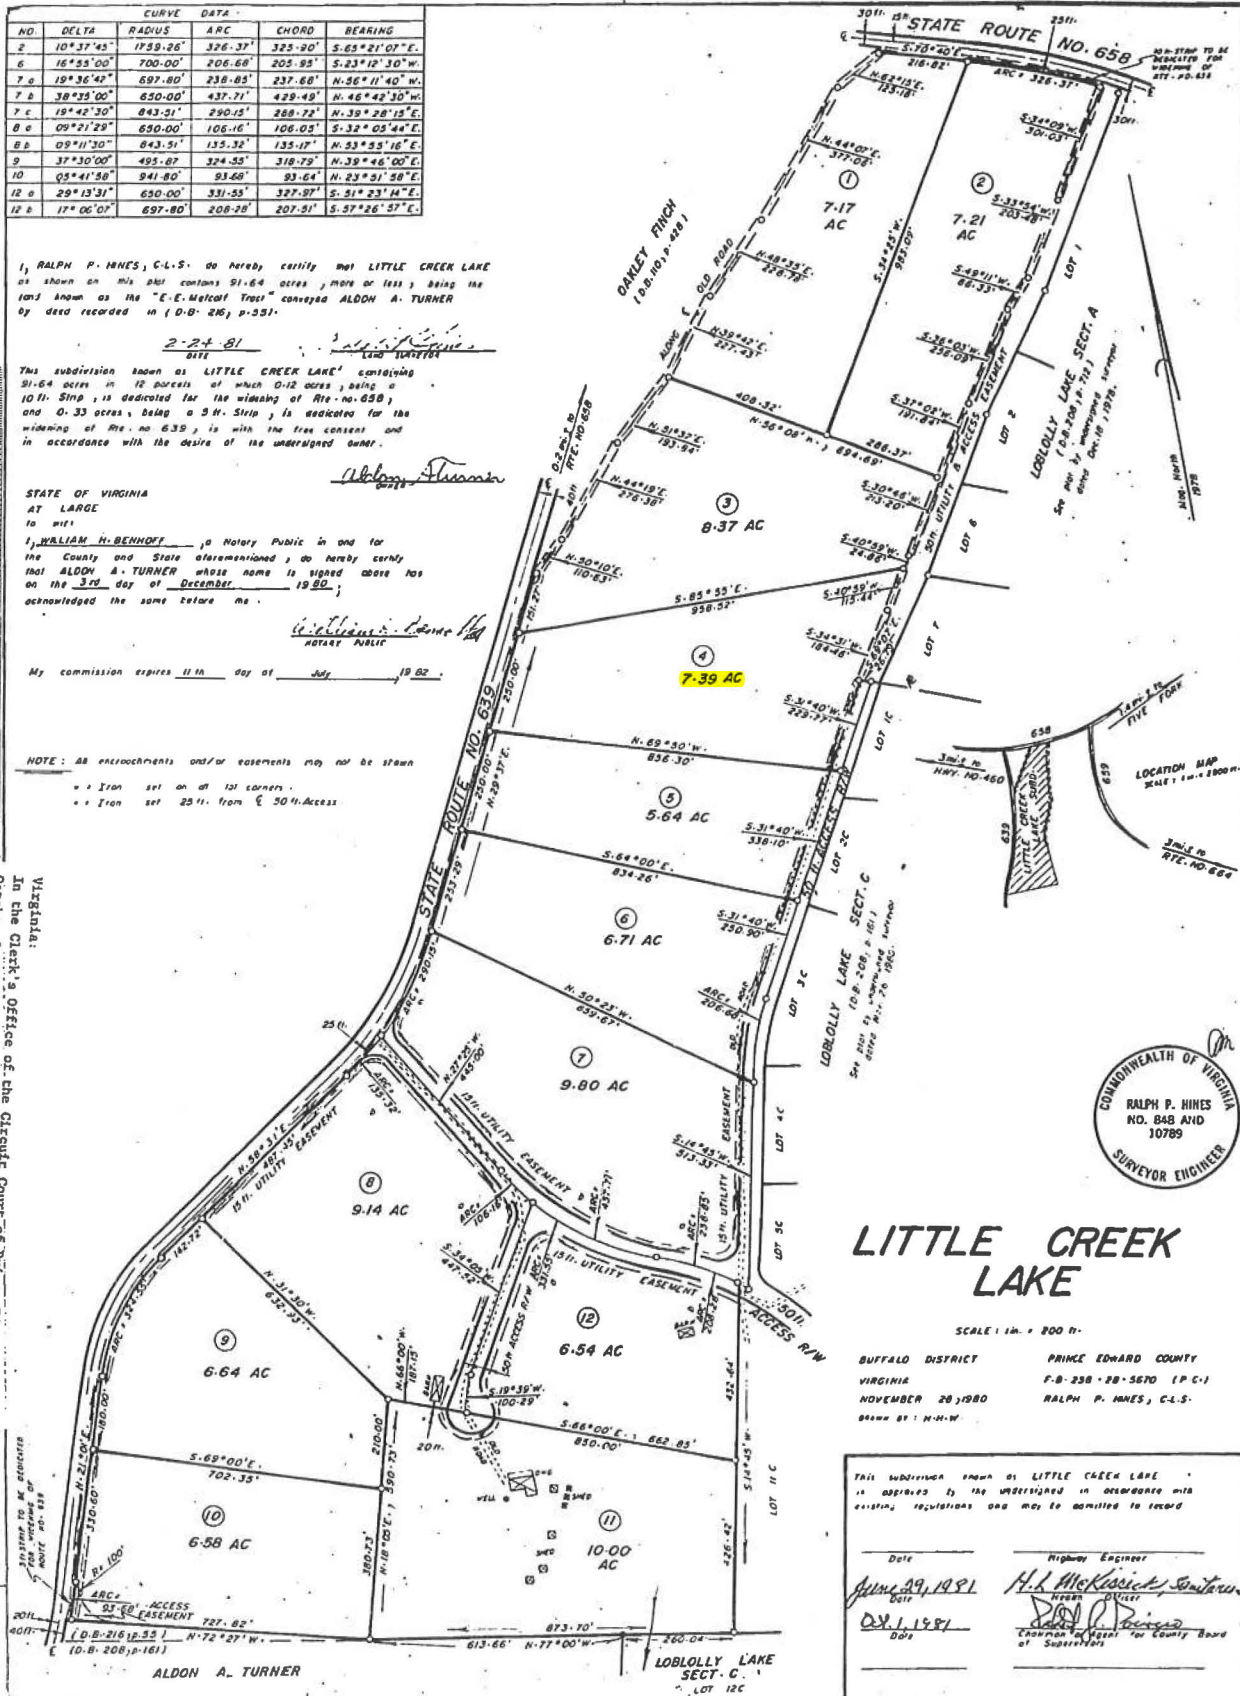

LITTLE CREEK LAKE

SCALE: 1 in. = 200 ft.

BUFFALO DISTRICT
VIRGINIA
NOVEMBER 20, 1980
Drawn by: H.M.W.

PRINCE EDWARD COUNTY
F.B-258-PB-5670 (P.C.)
RALPH P. HINES, C.L.S.

This subdivision known as LITTLE CREEK LAKE is approved by the undersigned in accordance with existing regulations and may be admitted to record.

Date: June 29, 1981
Highway Engineer: H.H. McKissick, Sr.
Date: Oct 1, 1981
Chairman of Board for County Board of Supervisors: [Signature]