


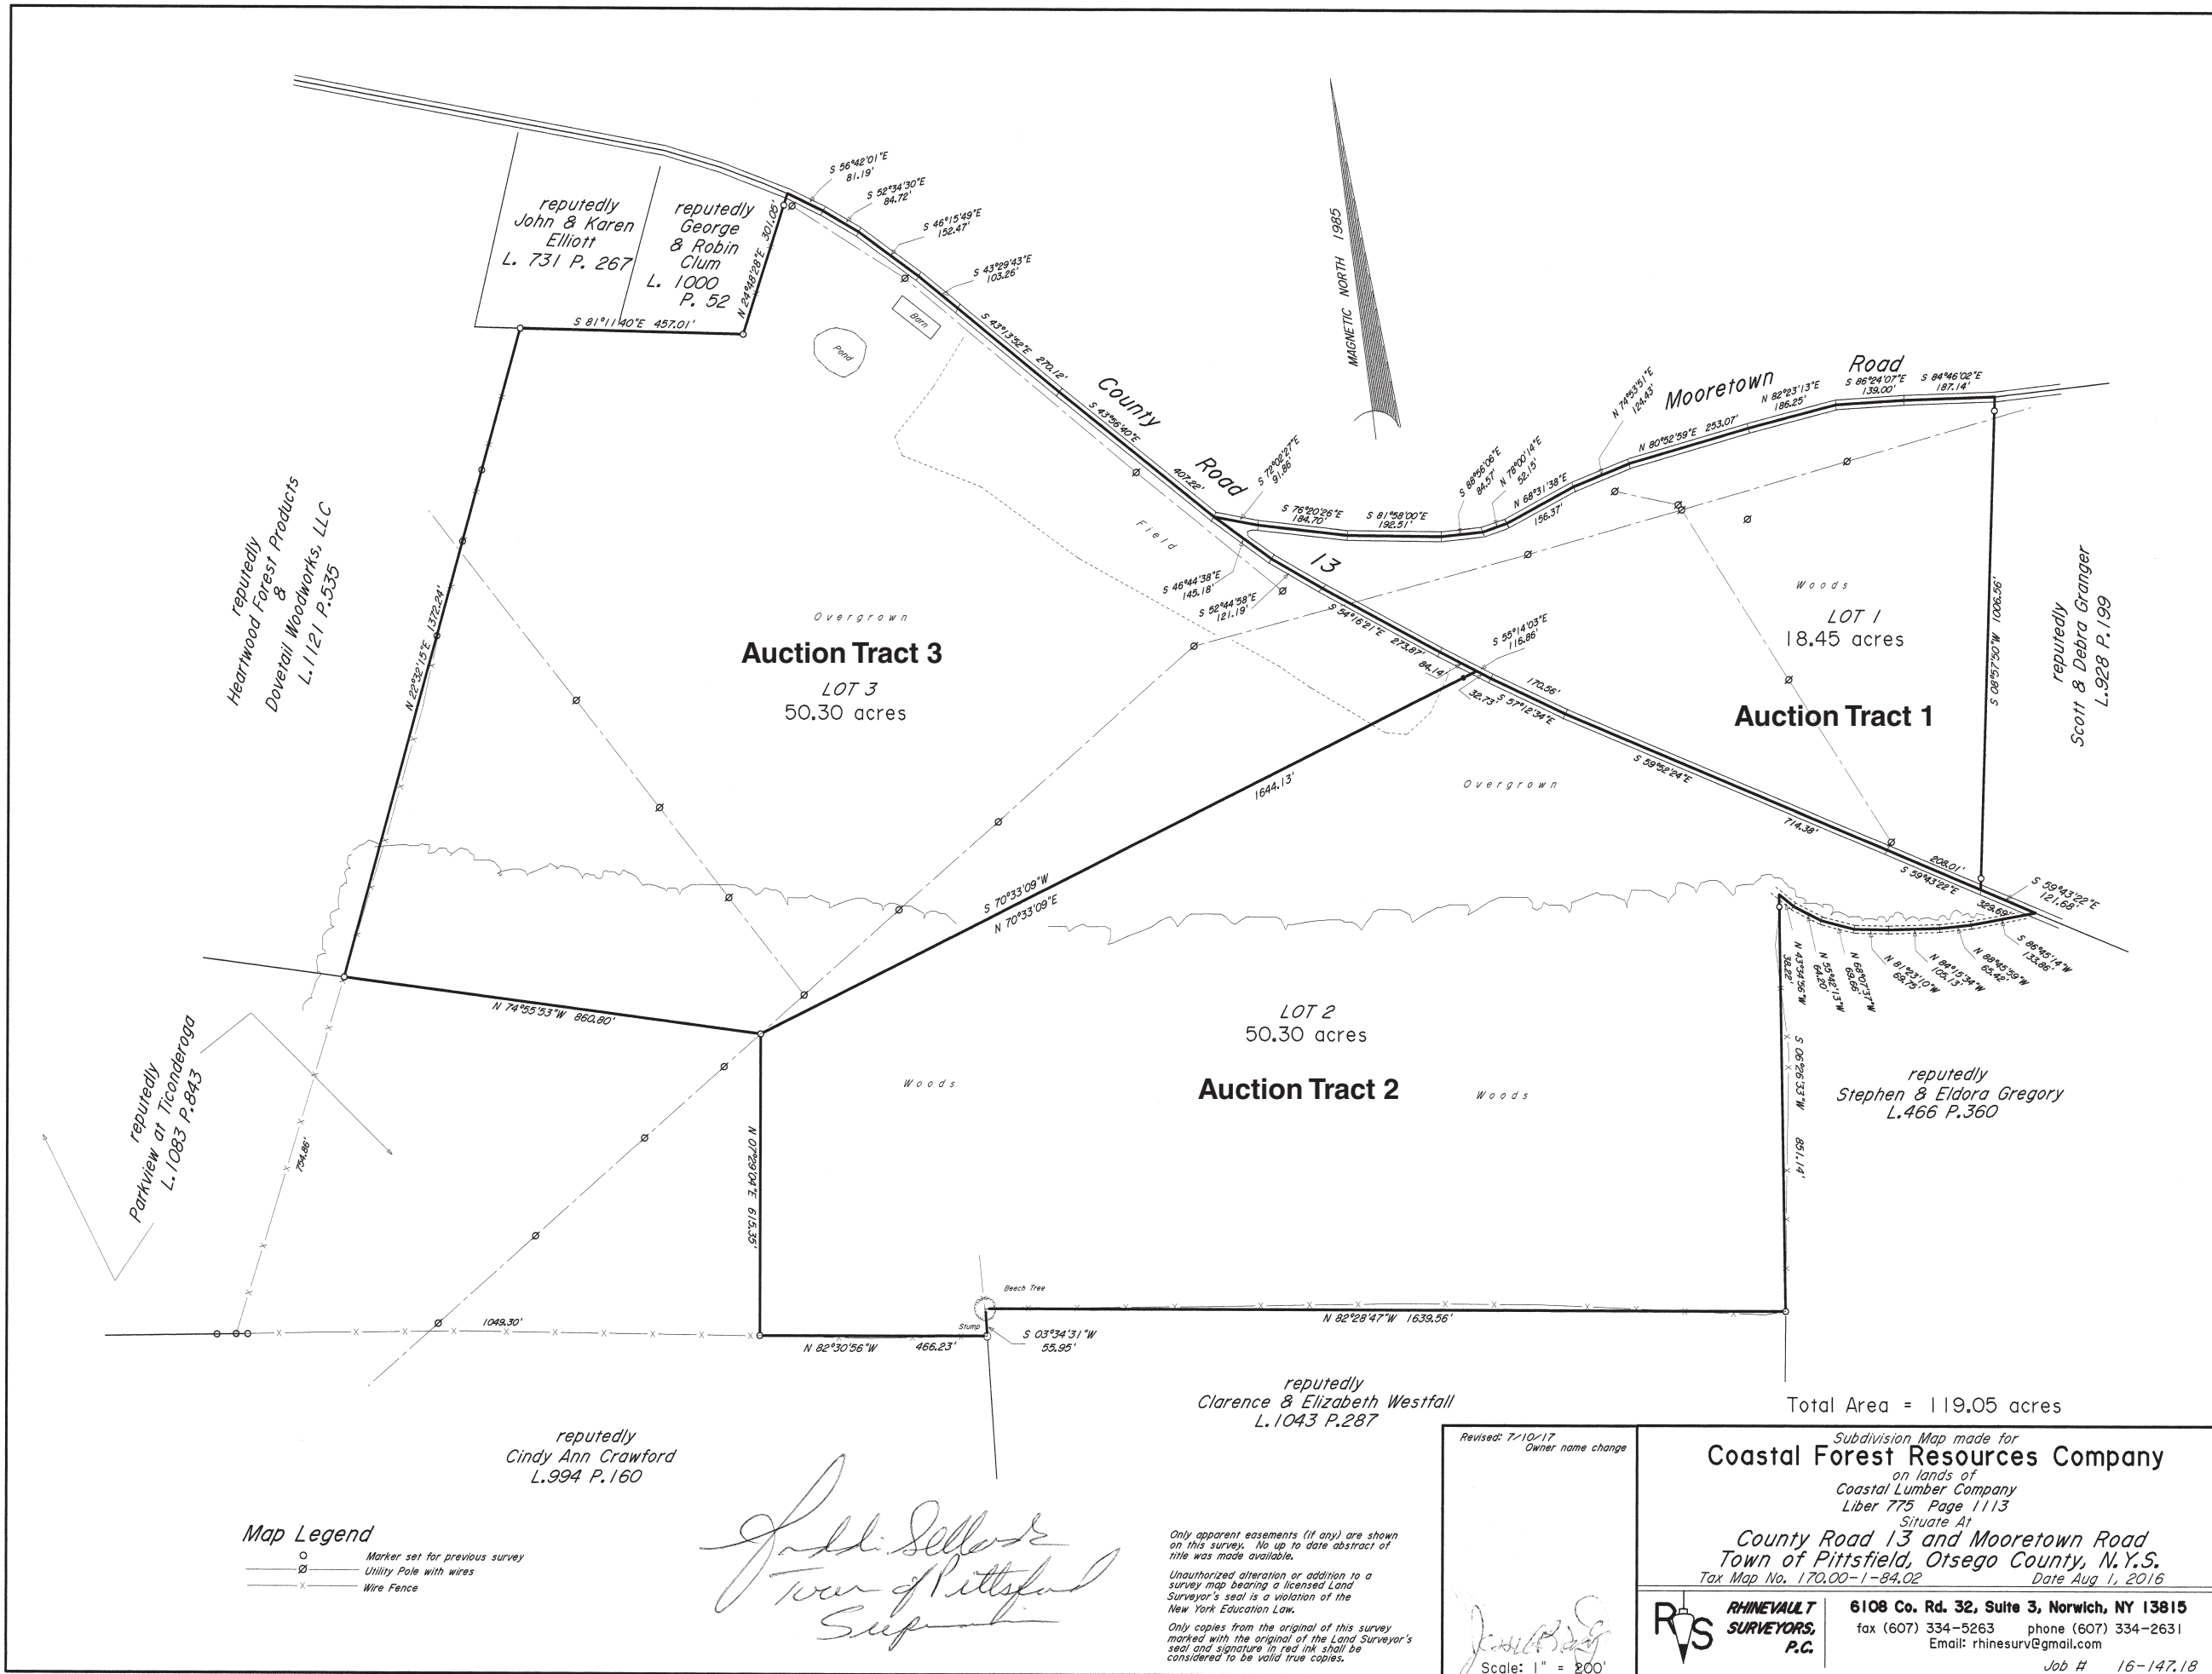

Map Legend

- Marker set for previous survey
- ⊗ Utility Pole with wires
- x— Wire Fence

John J. Sella
Town of Pittsford
Superintendent

Only apparent easements (if any) are shown on this survey. No up to date abstract of title was made available.
Unauthorized alteration or addition to a survey map bearing a licensed Land Surveyor's seal is a violation of the New York Education Law.
Only copies from the original of this survey marked with the original of the Land Surveyor's seal and signature in red ink shall be considered to be valid true copies.

Revised: 7/10/17
Owner name change

John J. Sella
Scale: 1" = 200'

Subdivision Map made for
Coastal Forest Resources Company
on lands of
Coastal Lumber Company
Liber 775, Page 1113
Situates At
County Road 13 and Mooretown Road
Town of Pittsfield, Otsego County, N.Y.S.
Tax Map No. 170.00-1-84.02 Date Aug 1, 2016

RHINEVAULT SURVEYORS, P.C.
6108 Co. Rd. 32, Suite 3, Norwich, NY 13815
fax (607) 334-5263 phone (607) 334-2631
Email: rhinesurv@gmail.com
Job # 16-147.18