


NOTES: CONTINUED

5. UPON RECORDATION OF THIS PLAT, THE 5.75 ACRE PORTION OF TMS 03700-02-007 WILL BECOME AN UNDIVIDED PORTION OF THE EXISTING 13.06 ACRE, TMS NO. 03700-02-020 THUS MAKING THE NEW TOTAL ACREAGE 18.81 ACRES.

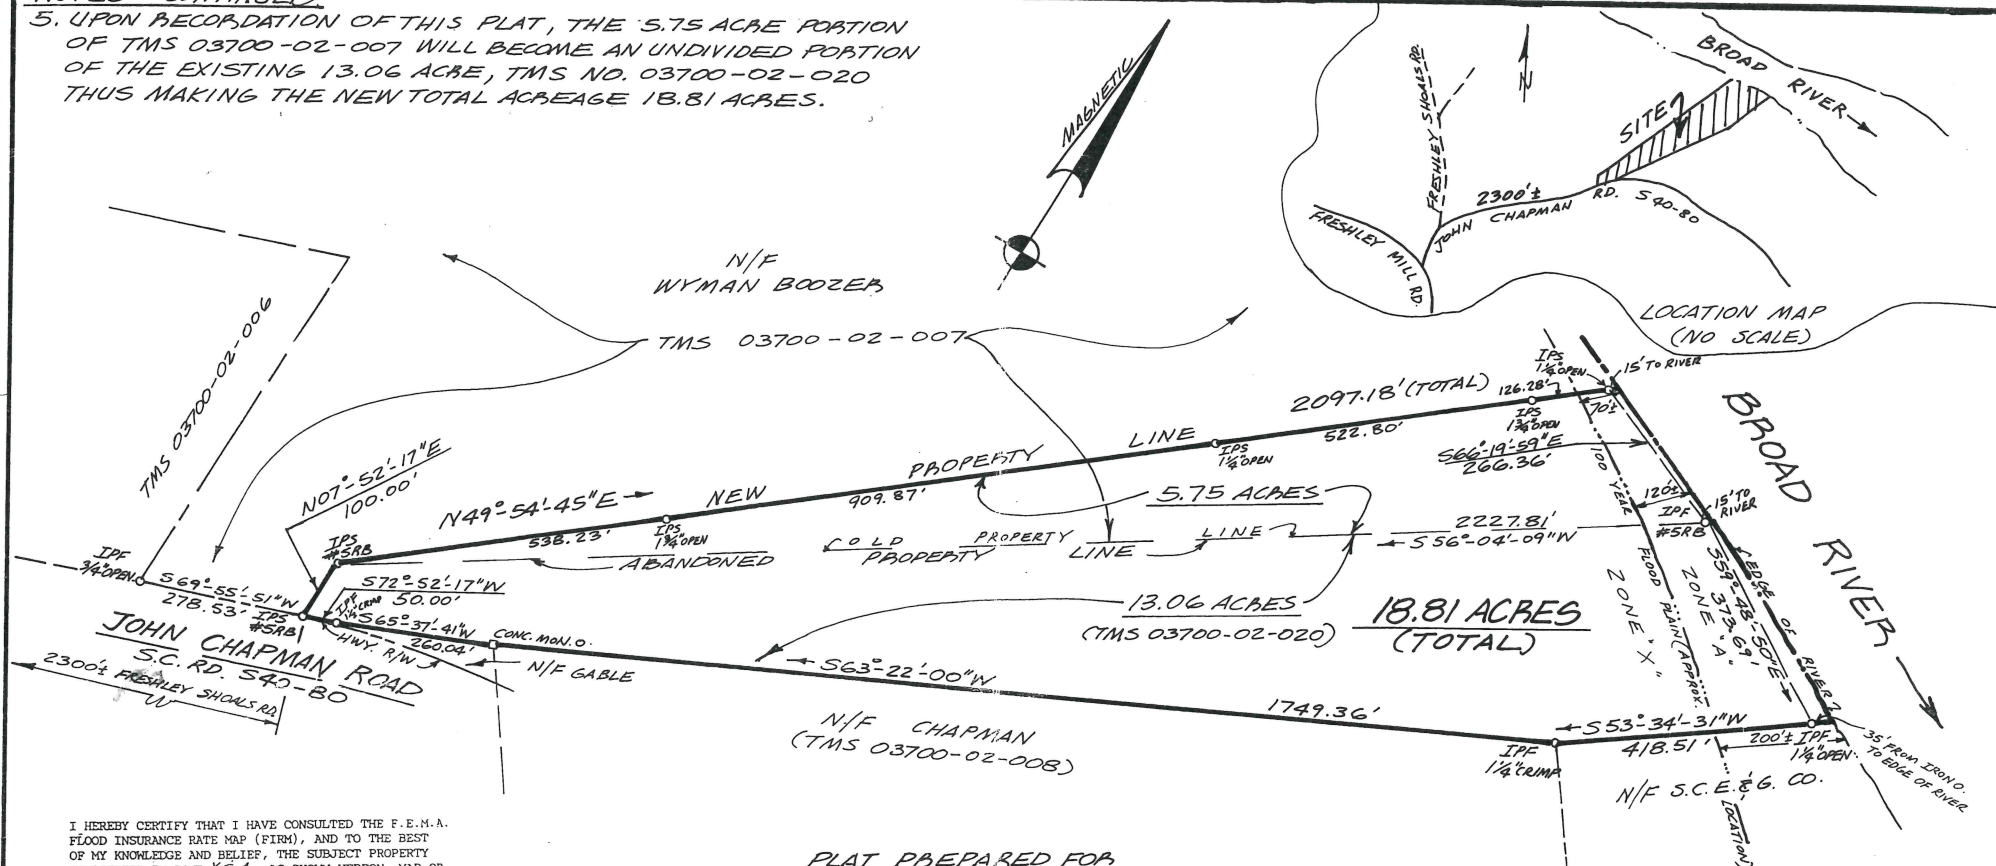

I HEREBY CERTIFY THAT I HAVE CONSULTED THE F.E.M.A. FLOOD INSURANCE RATE MAP (FIRM), AND TO THE BEST OF MY KNOWLEDGE AND BELIEF, THE SUBJECT PROPERTY IS LOCATED IN ZONE XFA AS SHOWN HEREON, MAP OR FIRM COMMUNITY PANEL NO: 45079C0050 G DATED: JAN. 19, 1994

"I hereby certify that the plan shown and described herein is a true and correct survey to the accuracy required by the Richland County Subdivision Regulations and the monuments shown have been placed to the specifications set forth in those regulations.

DEC. 21 1999
Registration Number 6039
Lucius D. Cobb, Jr.
Registered Land Surveyor, State of South Carolina"

PLAT PREPARED FOR


DANNY ERANNON, JR.

IN RICHLAND COUNTY, NEAR WHITE ROCK, S.C.

NOTES:

1. THE ABOVE BEING THE SOUTHEAST PORTION OF TMS 03700-02-007.
2. PLAT OF 171.1 AC. FOR WYMAN BOOZER, INC. BY BAUGHMAN LAND SURVEYORS, INC., DATED AUG. 9, 1976.
3. PLAT REVISED MAY 15, 2000, TO SHOW APPROXIMATE 100 YEAR FLOOD PLAIN AS SCALED FROM ABOVE REFERENCED PANEL NO. OF F.I.R.M., DISTANCES FROM IRONS BY RIVER TO EDGE OF RIVER, AND DISTANCE FROM SITE TO FRESHLEY SHOALS ROAD.
4. REVISED MAR. 7, 2003, TO SHOW ADDITIONAL 5.75 AC. ADDED NORTH OF PREVIOUS LINE.

SCALE: 1" = 200'

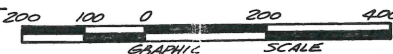

DATE: DEC. 21, 1999
REVISED: MAY 15, 2000
REVISED: MAR. 7, 2003

CERTIFICATION:
"I HEREBY STATE THAT TO THE BEST OF MY KNOWLEDGE, INFORMATION, AND BELIEF, THE SURVEY SHOWN HEREON WAS MADE IN ACCORDANCE WITH THE REQUIREMENTS OF THE MINIMUM STANDARDS MANUAL FOR THE PRACTICE OF LAND SURVEYING IN SOUTH CAROLINA, AND MEETS OR EXCEEDS THE REQUIREMENTS FOR A CLASS C SURVEY AS SPECIFIED THEREIN. THAT THERE ARE NO ENCROACHMENTS OR PROJECTIONS OTHER THAN SHOWN HEREON. THAT THE AREA SHOWN HEREON (IS) NOT LOCATED IN A FLOOD HAZARD AREA."

Lucius D. Cobb, Sr.
LAND SURVEYOR, INC.
S.C. REG. LAND SURVEYOR NO. 6039
110 FIRETOWER ROAD
IRMO, S.C. 29063
(803) 781-6080

