
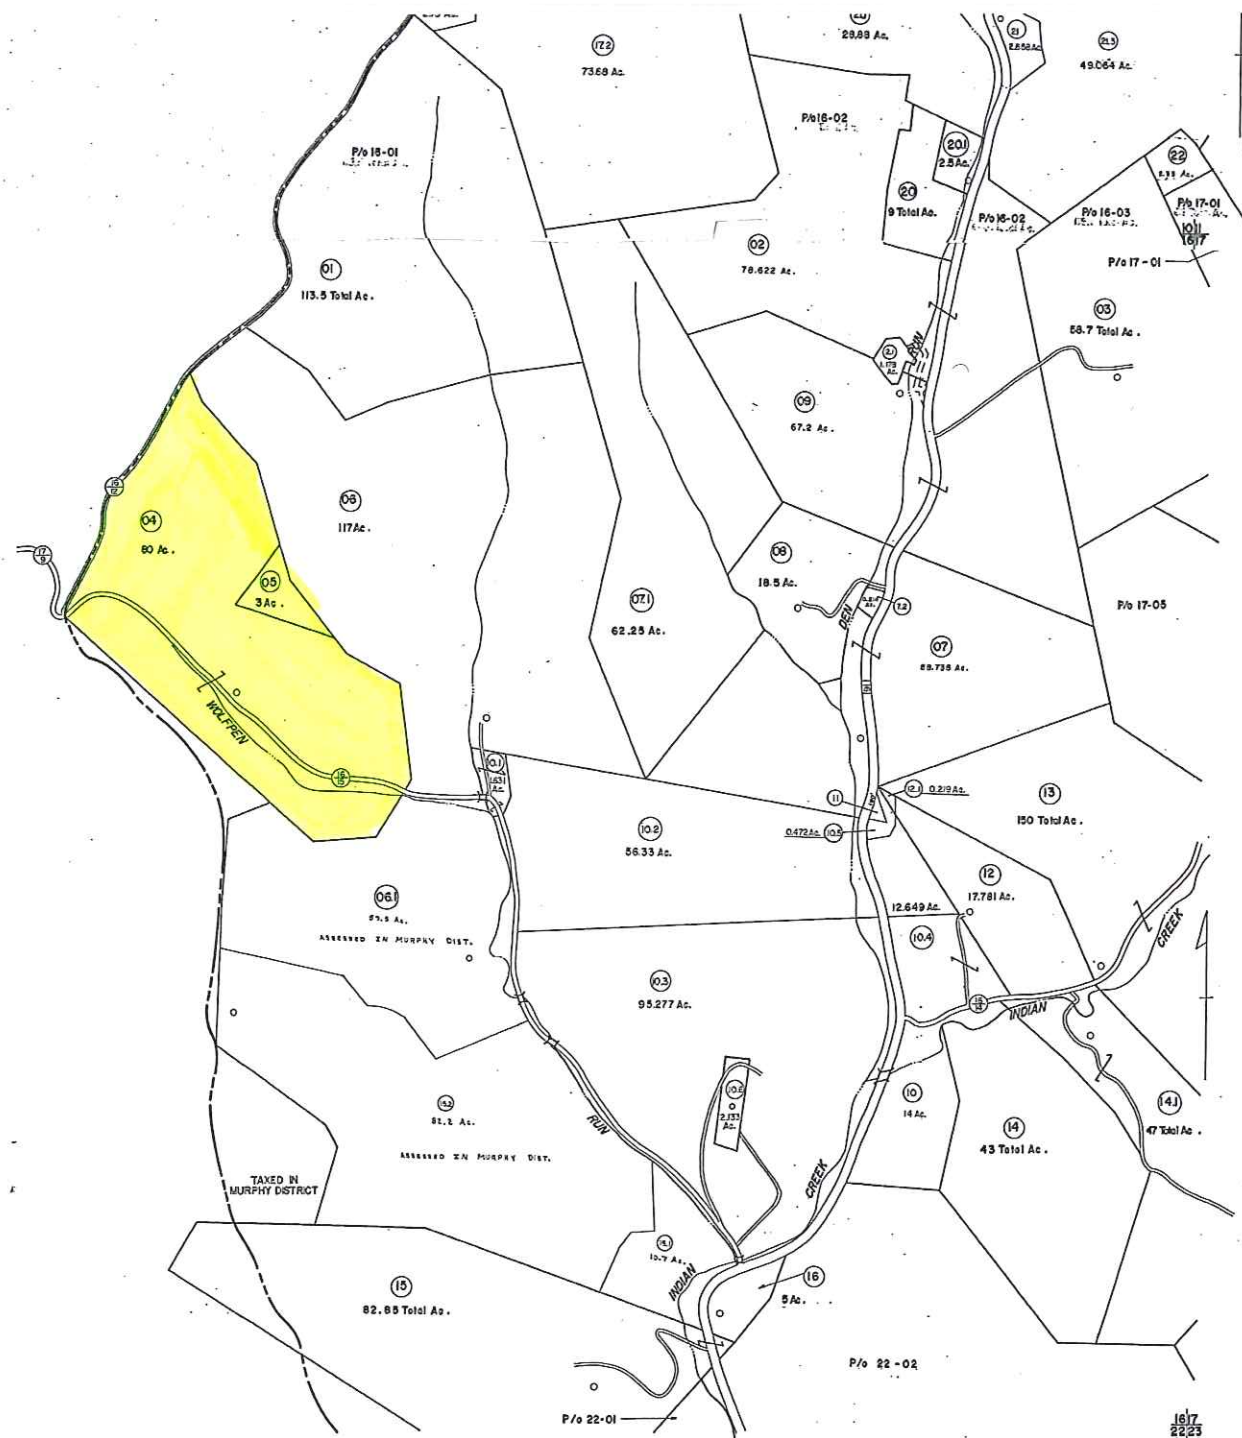


Boundary lines, size & shape are an approximate sketch only and not to scale

 

FOR TAX PURPOSES ONLY

Prepared by
L. ROBERT KIMBALL
Consulting Engineer
Ebensburg, Pennsylvania

Legend

- Property line
- Edge of pavement or roadway
- Curbside line
- Plateline line
- Curb line

Original lot line
Deed lot number is present
Parcel or index number is also
improvement
Railroad

Revisions

REVISIONS			
#	REVISION	DATE	BY
1	REVISED 8/1/84		W
2	1/11/75	VC	W
3	Revised 12-7-1988	GGF	W
4	OGS 11/27/93	OGH	W
5	OGS 2-7-95	OGH	W
6	OGS 1-30-98	OGH	W
7	4/27/2003	OGH	W
8	3/11/2012	OGH	W

STATE OF WEST VIRGINIA
RITCHIE COUNTY
Office of Assessor

UNION	DISTRICT
SHEET	16

Date, Aerial Photography: APRIL, 1952 Date, Map: DEC., 1953
Photo No: 100; 119 Scale: 1"=400'