


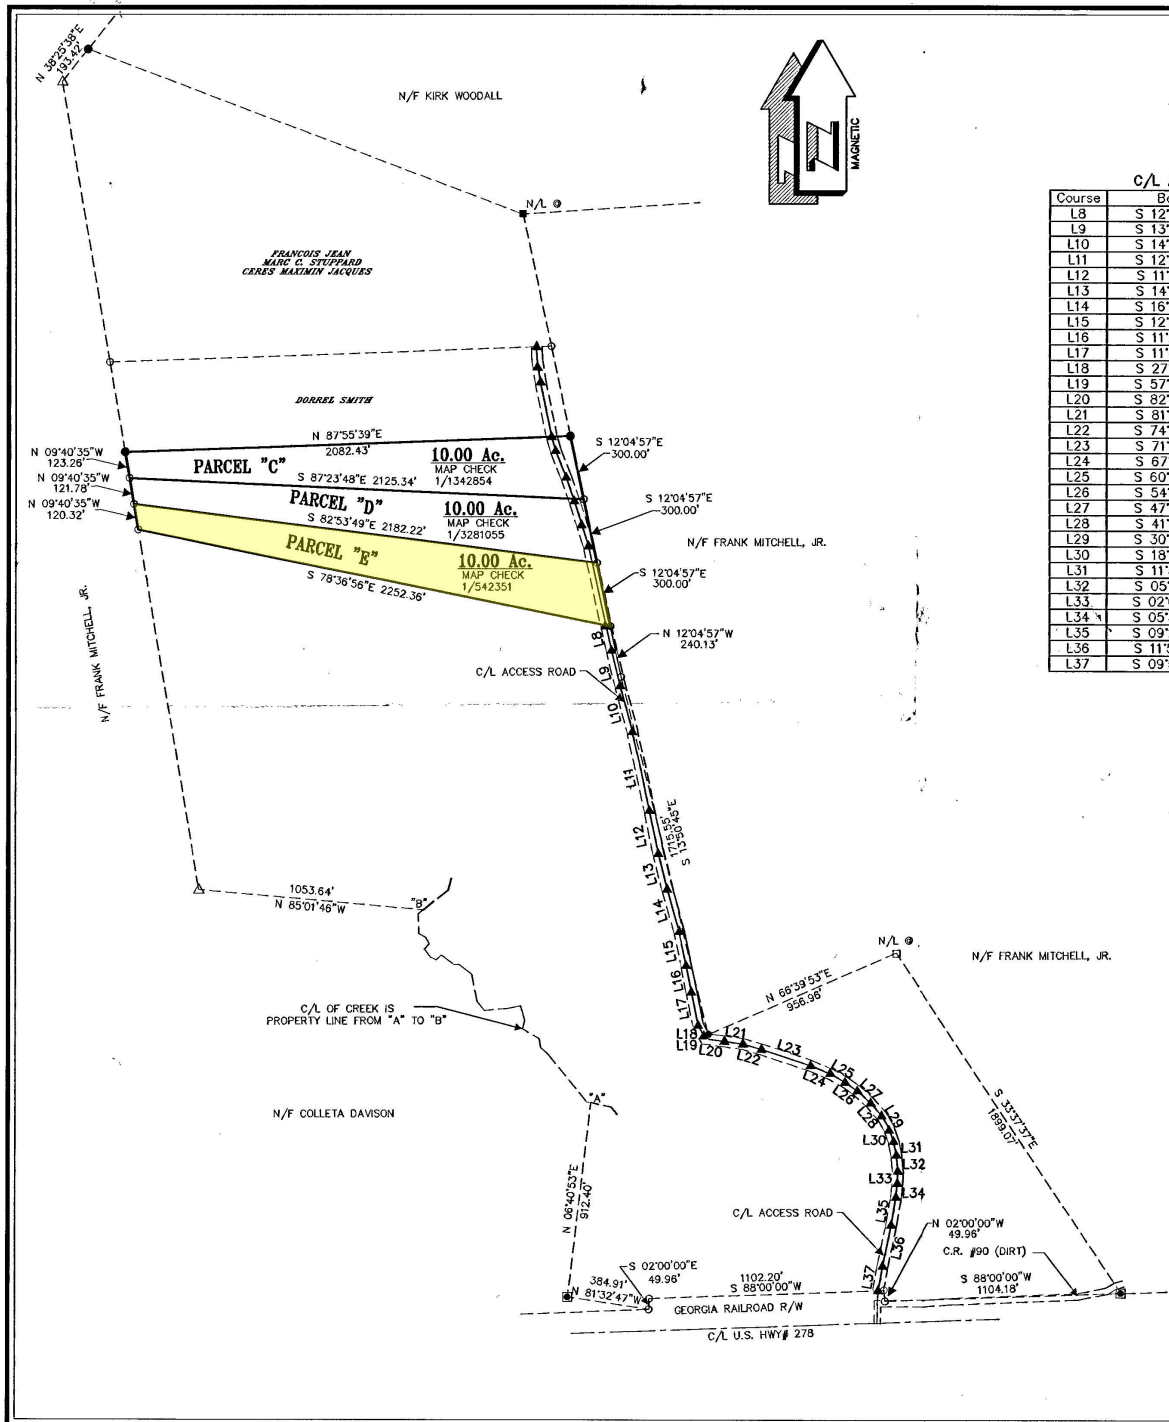

Course	Bearing	Distance
L8	S 12°36'27" E	119.90'
L9	S 13°49'20" E	168.47'
L10	S 14°44'57" E	229.14'
L11	S 12°04'46" E	377.31'
L12	S 11°50'18" E	204.49'
L13	S 14°12'54" E	168.67'
L14	S 16°39'29" E	198.76'
L15	S 12°08'07" E	162.99'
L16	S 11°27'20" E	125.75'
L17	S 11°46'40" E	157.67'
L18	S 27°56'11" E	55.01'
L19	S 57°42'25" E	29.40'
L20	S 82°48'39" E	72.06'
L21	S 81°58'01" E	88.25'
L22	S 74°06'29" E	89.65'
L23	S 71°52'01" E	241.18'
L24	S 67°21'14" E	101.68'
L25	S 60°38'47" E	77.65'
L26	S 54°55'18" E	70.23'
L27	S 47°48'26" E	83.64'
L28	S 41°00'12" E	78.09'
L29	S 30°47'55" E	67.32'
L30	S 18°51'08" E	65.36'
L31	S 11°55'54" E	65.87'
L32	S 05°18'37" E	74.32'
L33	S 02°08'29" W	56.86'
L34	S 05°38'49" W	64.85'
L35	S 09°24'54" W	133.88'
L36	S 11°58'29" W	195.56'
L37	S 09°57'43" W	115.09'

Course	Bearing	Distance
L1	N 80°50'05" W	18.41'
L2	N 39°27'37" W	287.95'
L3	N 48°29'15" W	45.07'
L4	N 09°45'26" W	40.43'
L5	N 59°20'05" W	91.55'
L6	N 17°09'43" E	40.00'
L7	N 16°58'27" W	71.14'
L8	S 72°34'46" W	52.23'
L9	S 84°53'10" W	108.63'
L10	N 39°04'23" W	53.57'
L11	N 11°12'01" W	128.78'
L12	N 51°52'33" W	23.92'
L13	N 89°44'14" W	23.80'
L14	N 55°58'02" W	29.09'
L15	N 52°12'30" W	43.49'
L16	S 50°20'41" W	31.85'
L17	N 87°57'54" W	30.12'
L18	N 37°39'21" W	47.08'
L19	N 43°47'33" E	32.83'
L20	N 28°05'05" W	33.63'
L21	N 59°31'08" W	37.83'
L22	N 01°52'28" W	87.61'
L23	N 52°00'35" E	30.84'



JAMES F. MATTISON, JR., R.L.S. #2701
 MATTISON & ASSOCIATES, INC.
 P.O. BOX 1431
 WASHINGTON, GEORGIA 30673
 (706) 678-5375

GEORGIA TALIAFERRO COUNTY
 CLERK SUPERIOR COURT
 FILED *11/18/2006*
 RECORDED *11/20/2006*
 PLAT CABINET *B* BLOCK *16* PAGE *5A*
 DEPUTY CLERK

TECHNICAL DATA:
 INSTRUMENT USED - TOPCON GTS-3
 ANGULAR ERROR - 2" PER POINT
 TRAVERSE CLOSURE - 1/18565
 LEAST SQUARES ADJUSTMENT

THIS MAP IS SUBJECT TO ALL EASEMENTS, RIGHTS-OF-WAY AND PROTECTIVE COVENANTS OF RECORD.

BOUNDARY PLAT FOR

SCOTT BRADBERRY

607th C.M.D.
 TALIAFERRO COUNTY, GEORGIA

MATTISON & ASSOCIATES
 LAND SURVEYORS

P.O. BOX 1431
 WASHINGTON, GEORGIA 30673
 PHONE (706) 678-5375
 FAX (706) 678-5376
 R.L.S. #2701

DATE: JANUARY 4, 2006
 SCALE: 1"=400'
 DRAWN BY: CAF
 JOB NO.: 5113LB
 FILE NAME: 5113LB.DWG
 SHEET NO.: 1 of 1

