


FALLS COUNTY, TEXAS

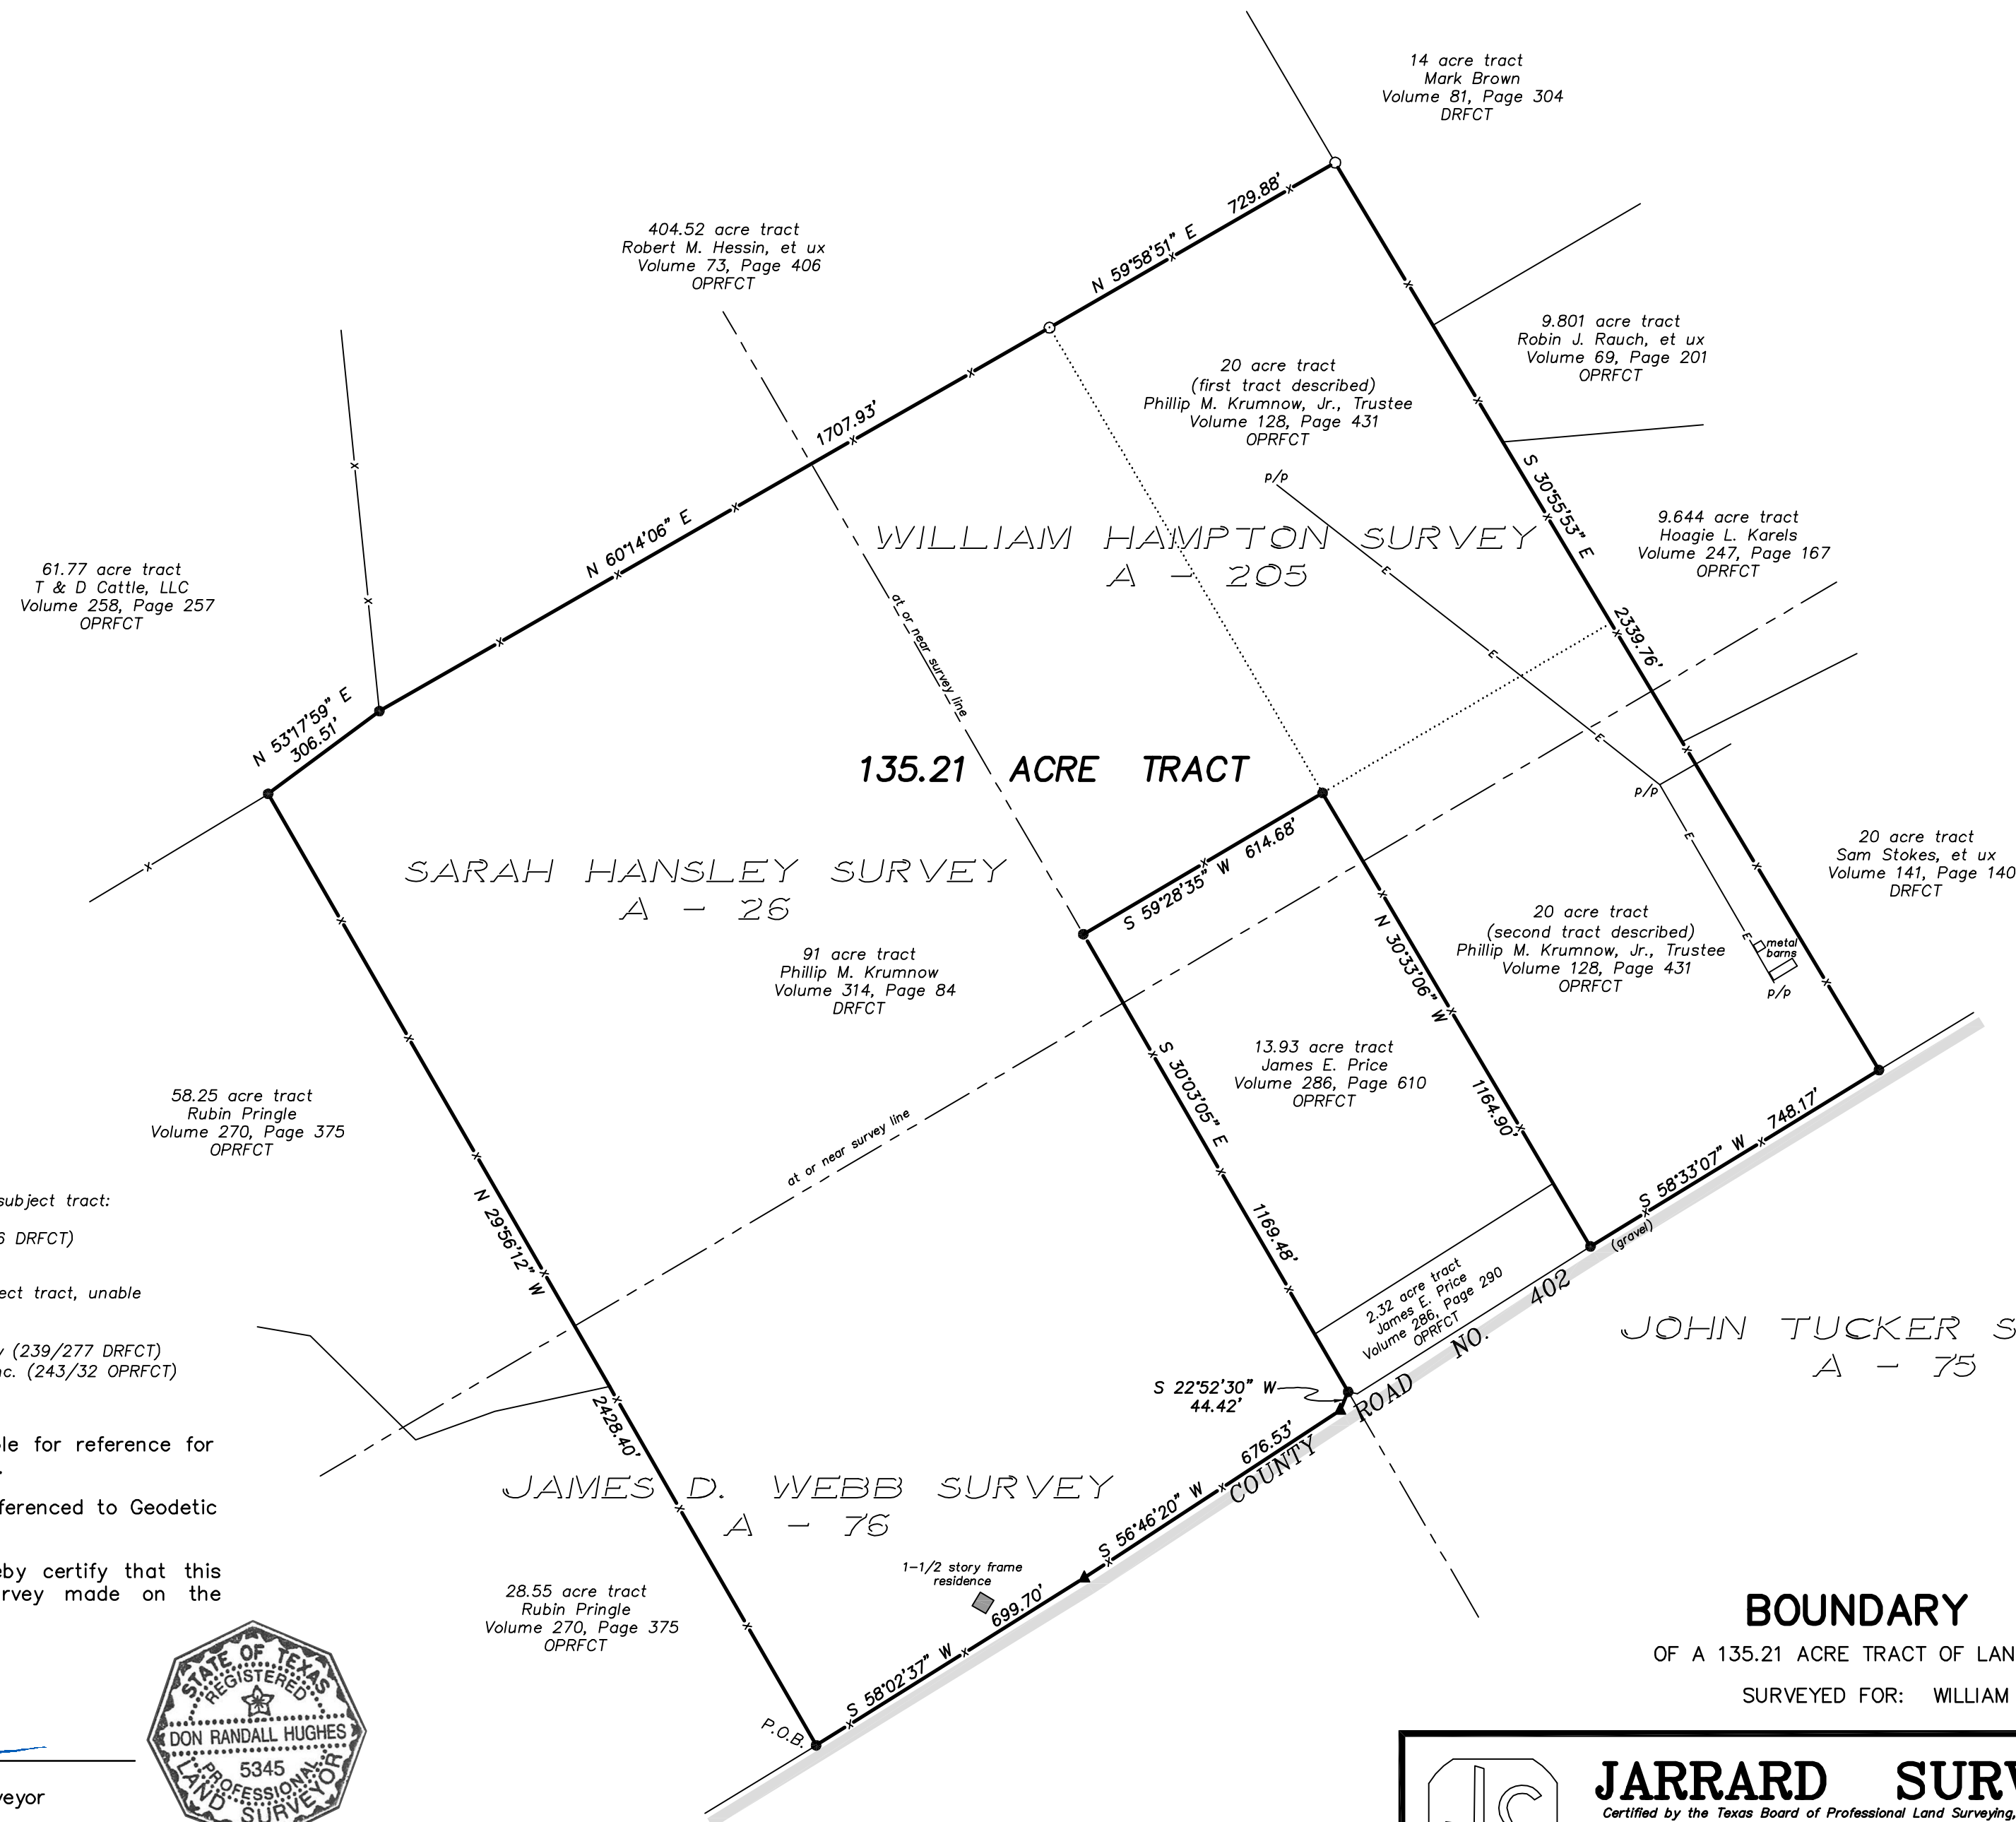

- LEGEND:
- Found 1/2" iron rod
 - Set 1/2" iron rod w/yellow cap stamped "RPLS 5345"
 - ▲ Fence corner post
 - p/p Power pole
 - x- Wire fences
 - E- Overhead electric lines
 - DRFCT Deed Records of Falls County, Texas
 - OPRFCT Official Public Records of Falls County, Texas

The following easement does not affect subject tract:

m. Humble Pipe Line Company (106/176 DRFCT)

The following easements may affect subject tract, unable to determine (description not available):

r. Texas Telephone & Telegraph Company (239/277 DRFCT)
s. Heart of Texas Electric Cooperative, Inc. (243/32 OPRFCT)

There are no flood maps available for reference for this area of Milam County, Texas.

All bearings shown hereon are referenced to Geodetic North.

I, Don Randall Hughes, do hereby certify that this plat correctly represents a survey made on the ground by me on July 24, 2014.

Don Randall Hughes
Don Randall Hughes
Registered Professional Land Surveyor
Texas No. 5345




This plat is to accompany a fieldnote description of the 135.21 acre tract of land shown hereon.

BOUNDARY SURVEY

OF A 135.21 ACRE TRACT OF LAND IN FALLS COUNTY, TEXAS

SURVEYED FOR: WILLIAM & SHERYL PRINGLE

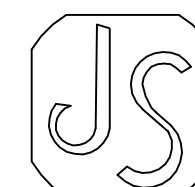

JARRARD SURVEYING
Certified by the Texas Board of Professional Land Surveying, Firm Number 10055300

P. O. BOX 1135
212 N. CENTRAL AVENUE
CAMERON, TEXAS 76520
PHONE (254) 697-3646 FAX (254) 697-8776

DATE: 7-24-14
Proj. No. 4638
Drn. By LEM
Scale: 1"=300'
Drawing No. C-953
SHT. OF