


GF NO. 02400446 STEWART TITLE
 ADDRESS: 26434 BAYOU TESCH DRIVE
 MAGNOLIA, TEXAS 77354
 BORROWER: JOHN M. SKOKAN AND WIFE,
 DEBRA D. SKOKAN

Cheryl Hood

1.544 ACRES
 LOTS 13, 14 & 15
 OF RIMWICK FOREST, SECTION 3, AN
 UNRECORDED SUBDIVISION SITUATED IN THE
 BARTLEY MURRAY SURVEY, ABSTRACT
 NO. 343, MONTGOMERY COUNTY, TEXAS
 (SEE ATTACHED METES AND BOUNDS)

SCALE: 1" = 60'

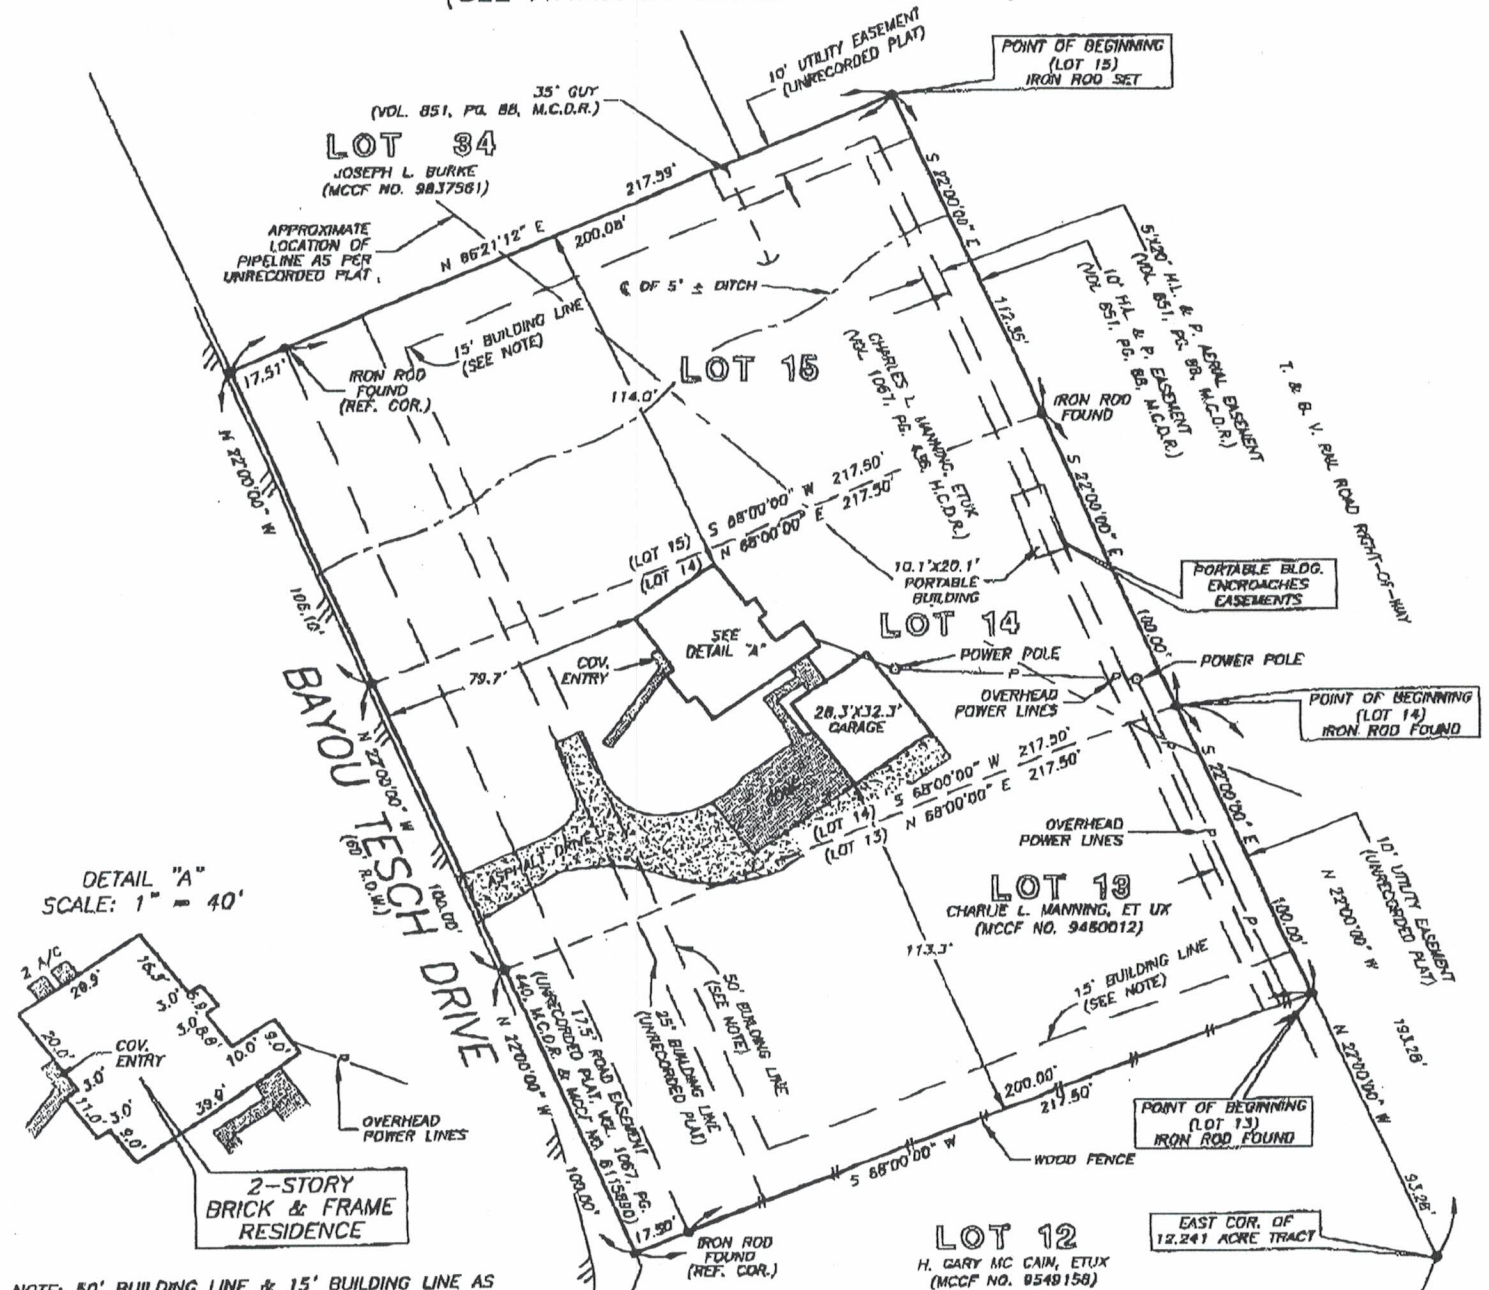

NOTE: 50' BUILDING LINE & 15' BUILDING LINE AS PER VOL. 1067, PG. 440, M.C.D.R. & MCCF NOS. 8115890, 8221380, 9828301 & 2002-053352
 NOTE: TEXAS COMPANY PIPELINE RIGHT-OF-WAY AS PER VOL. 45, PG. 528, M.C.D.R.
 NOTE: MAGNOLIA PIPELINE CO. PIPELINE RIGHT-OF-WAY AS PER VOL. 268, PG. 103, M.C.D.R.
 NOTE: SINCLAIR REFINING CO. PIPELINE RIGHT-OF-WAY AS PER VOL. 270, PG. 453, M.C.D.R.

THIS PROPERTY DOES NOT LIE WITHIN THE 100 YEAR FLOOD PLAIN AS ESTABLISHED BY THE U.S. DEPT. OF HOUSING & URBAN DEVELOPMENT.
 COMMUNITY/PANEL NO. 48339C 0495 F
 MAP REVISION: 12/19/96
 ZONE X

RECORD BEARING: VOL. 1067, PG. 436, M.C.M.R. & MCCF NO. 9480012

I HEREBY CERTIFY THAT THIS SURVEY WAS MADE ON THE GROUND, THAT THIS PLAT CORRECTLY REPRESENTS THE FACTS FOUND AT THE TIME OF SURVEY AND THAT THERE ARE NO ENCROACHMENTS APPARENT ON THE GROUND, EXCEPT AS SHOWN HEREON. THIS SURVEY IS CERTIFIED FOR THIS TRANSACTION ONLY AND ABSTRACTING PROVIDED IN THE ABOVE REFERENCED TITLE COMMITMENT WAS RELIED UPON IN PREPARATION OF THIS SURVEY.

EDILBERTO V. BARRIENTOS
 PROFESSIONAL LAND SURVEYOR
 NO. 5364
 DRAWING NO. 02-5810
 JULY 02, 2002



DRAWN BY: RC

PRECISION SURVEYORS

PROFESSIONAL LAND SURVEYS

1-800-LANDSURVEY 281-496-1536
 1-800-526-3787 FAX 281-496-1867

14925 MEMORIAL DRIVE SUITE B100 HOUSTON, TEXAS 77079