
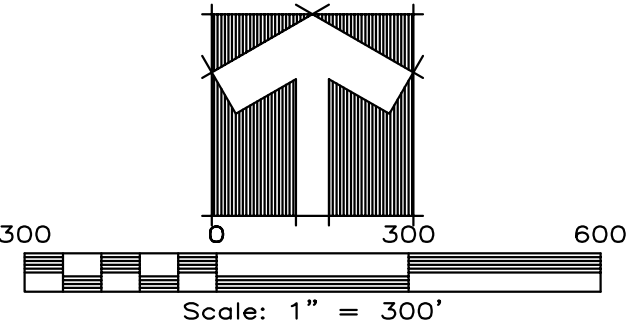


22.28 ACRES OUT OF THE CHARLES GRIFFIN SURVEY, ABSTRACT NO. 406,
CORYELL COUNTY, TEXAS,

JOB No.: 180416
DRAWN: CCC
F.C.: DDB/RG/DB
PAGE 1 OF 2

FIELD NOTES ATTACHED

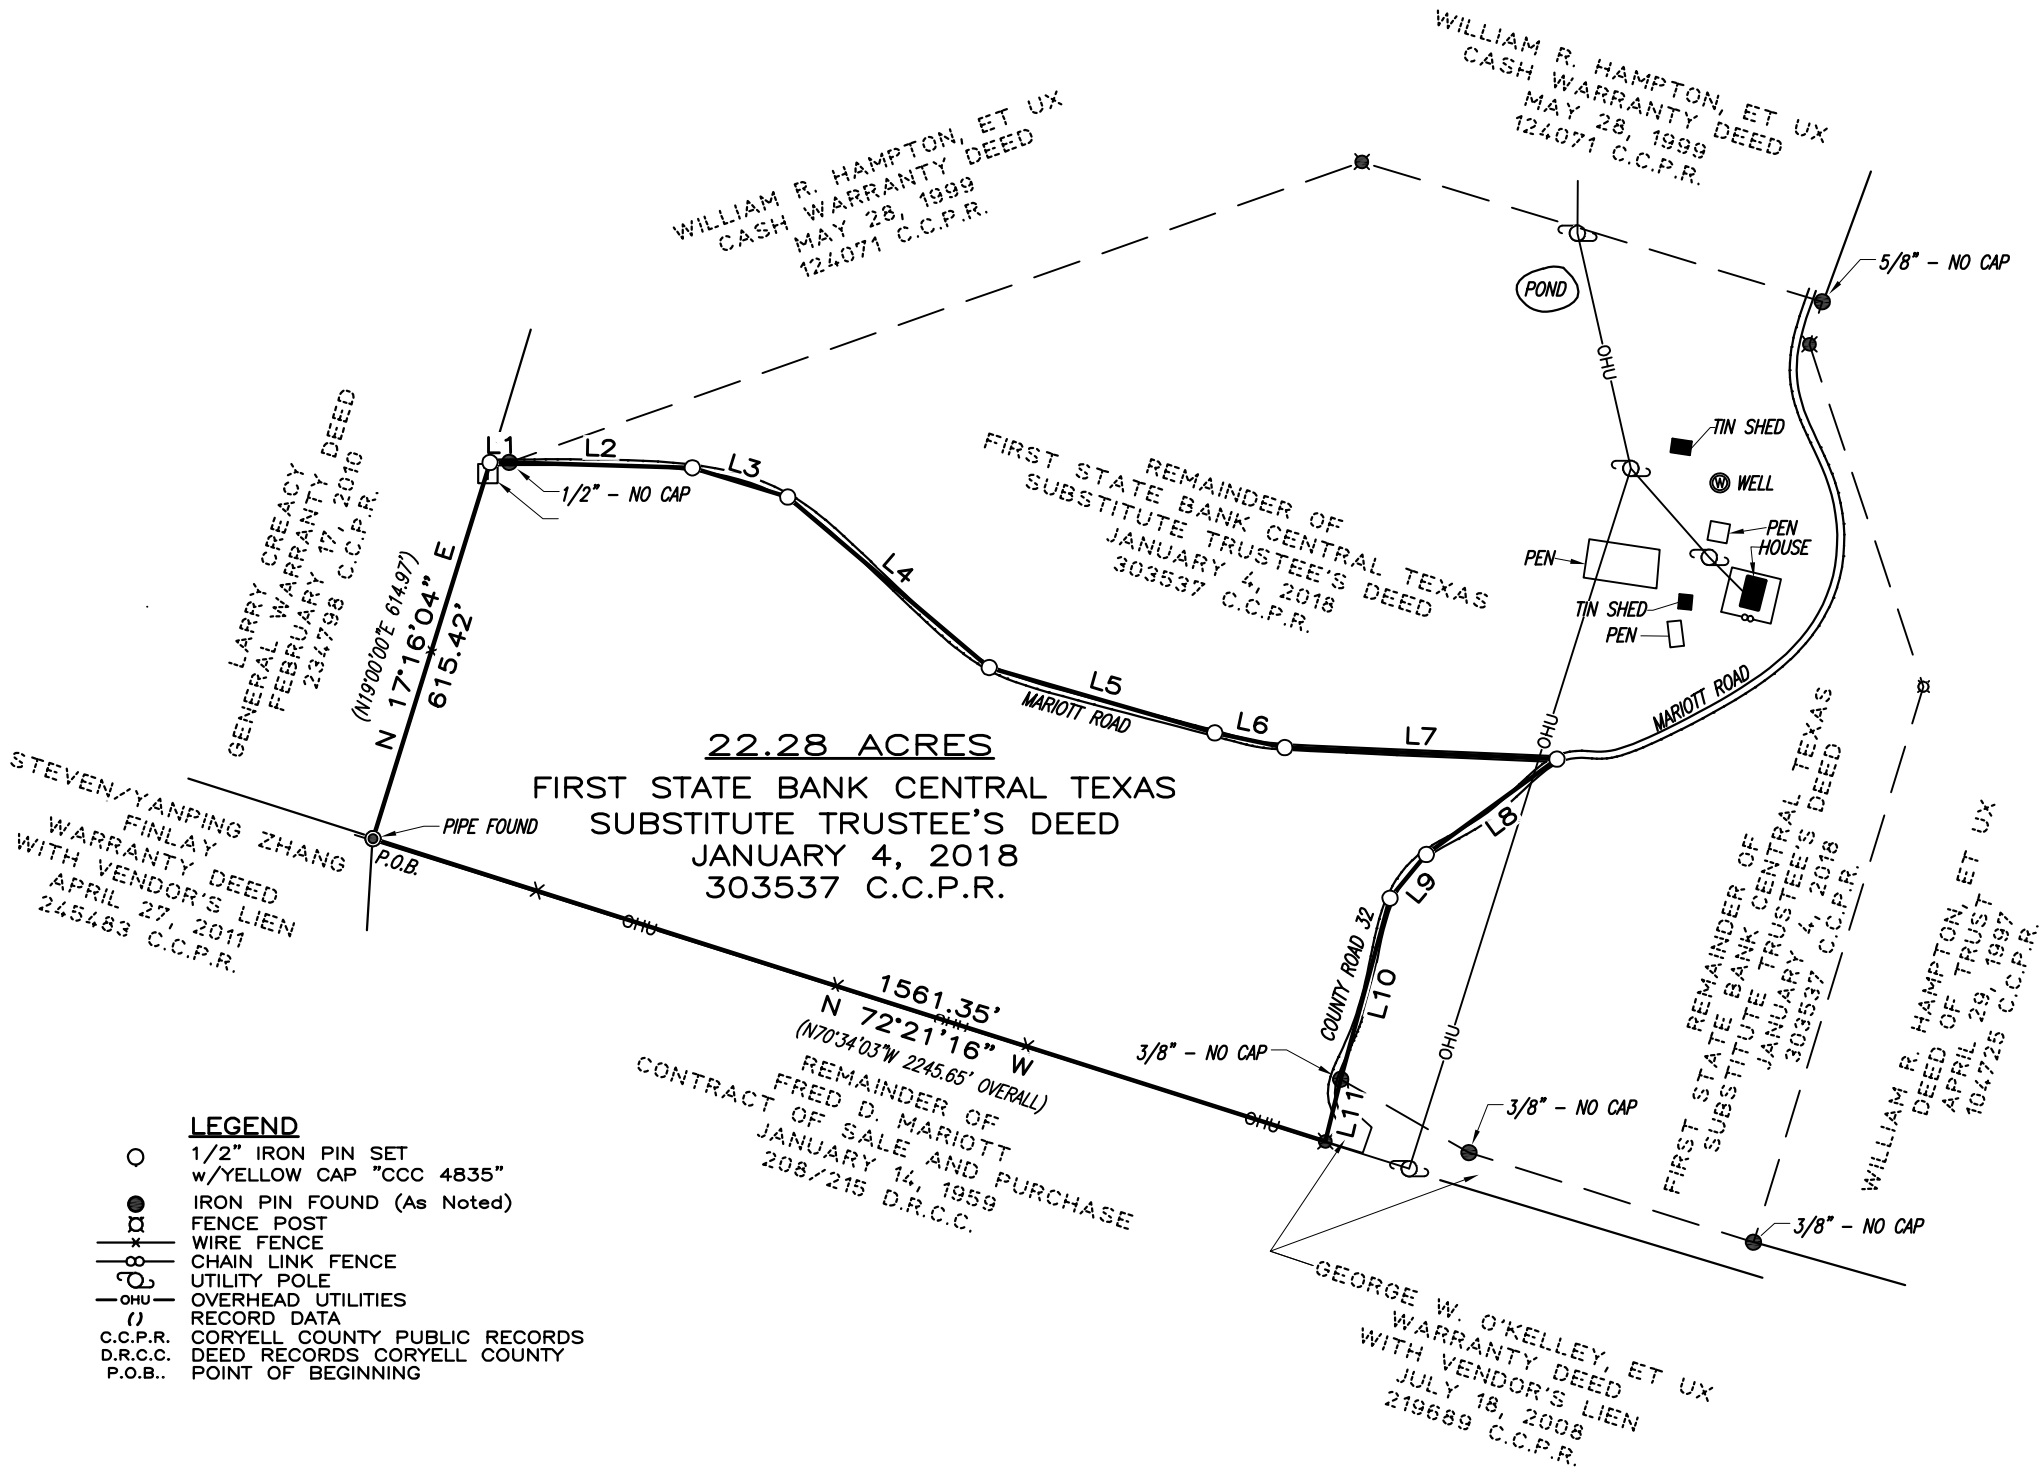

LINE TABLE		
NO.	DIRECTION	LENGTH
L1	N 89°43'00" E	30.00'
L2	S 88°18'01" E	286.28'
L3	S 72°54'38" E	155.95'
L4	S 49°45'48" E	412.12'
L5	S 73°50'50" E	366.89'
L6	S 78°07'23" E	111.71'
L7	S 87°33'42" E	425.59'
L8	S 53°52'15" W	252.67'
L9	S 39°39'13" W	88.67'
L10	S 15°13'35" W	293.25'
L11	S 13°47'30" W	100.12'

RECORD LINE TABLE		
NO.	DIRECTION	LENGTH
L1	N 15°31'40" E	100.07'
L11	S 88°32'50" E	30.00'

THERE ARE NO RECORD CALLS EXCEPT AS SHOWN

NOTE: PER PHONE CALL TO CORYELL COUNTY ROAD & BRIDGE ON JUNE 6, 2018, BOTH MARIOTT ROAD AND COUNTY ROAD 32 ARE COUNTY MAINTAINED.




TRIPLE C SURVEYING Co.
P.O. Box 544 - Lampasas, Texas 76550
(512) 845-5440
email: admin@triplecsurveying.com
www.triplecsurveying.com Firm No. 10193916

THIS AREA IS SHOWN TO BE IN ZONE X PER FEMA'S FLOOD INSURANCE RATE MAP #48099C0375F DATED FEBRUARY 17, 2010; HOWEVER AT PRESENT TIME, NO ELEVATIONS, DRAINAGE OR FLOOD STUDIES HAVE BEEN PERFORMED AND THE INFORMATION IS BASED SOLELY ON SAID MAP/PLAT. THE SURVEYOR DOES NOT ASSUME RESPONSIBILITY AS TO ANY INFORMATION PROVIDED BY SAID MAP/PLAT. THIS FLOOD STATEMENT DOES NOT IMPLY THAT THIS PROPERTY AND/OR STRUCTURES THEREON WILL BE FREE FROM FLOODING OR FLOOD DAMAGE.

STATE OF TEXAS §
COUNTY OF LAMPASAS §
§KNOW ALL MEN BY THESE PRESENTS:

I, CLYDE C. CASTLEBERRY, JR. FOR TRIPLE C SURVEYING CO. HAVE THIS DATE CAUSED TO BE PERFORMED AN ON-THE-GROUND SURVEY UNDER MY SUPERVISION OF THE FOREGOING PLATTED TRACT OF LAND AND TO THE BEST OF MY KNOWLEDGE AND BELIEF THERE ARE NO DISCREPANCIES, CONFLICTS, SHORTAGES OF AREA, ENCROACHMENTS, VISIBLE UTILITY LINES OR ROADS IN PLACE AND THAT SAID PROPERTY HAS ACCESS TO AND FROM A DEDICATED ROADWAY EXCEPT AS SHOWN HEREON.

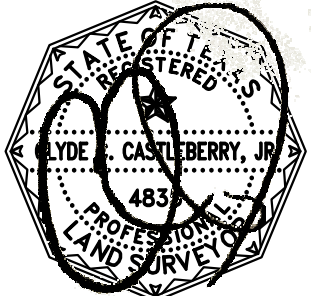

Witness my hand and seal
this the 8th day of June,
2018