


ANGLETON, TEXAS 77515



604 C.R. 32

A2


1 FLOOR PLAN
1/4"=1'-0"

PROJECT NO: 99-01
FILE NAME: 9901A2.DC5
PLOT SCALE: 1/4"=1'-0"
LAST UPDATED: 6-12-99

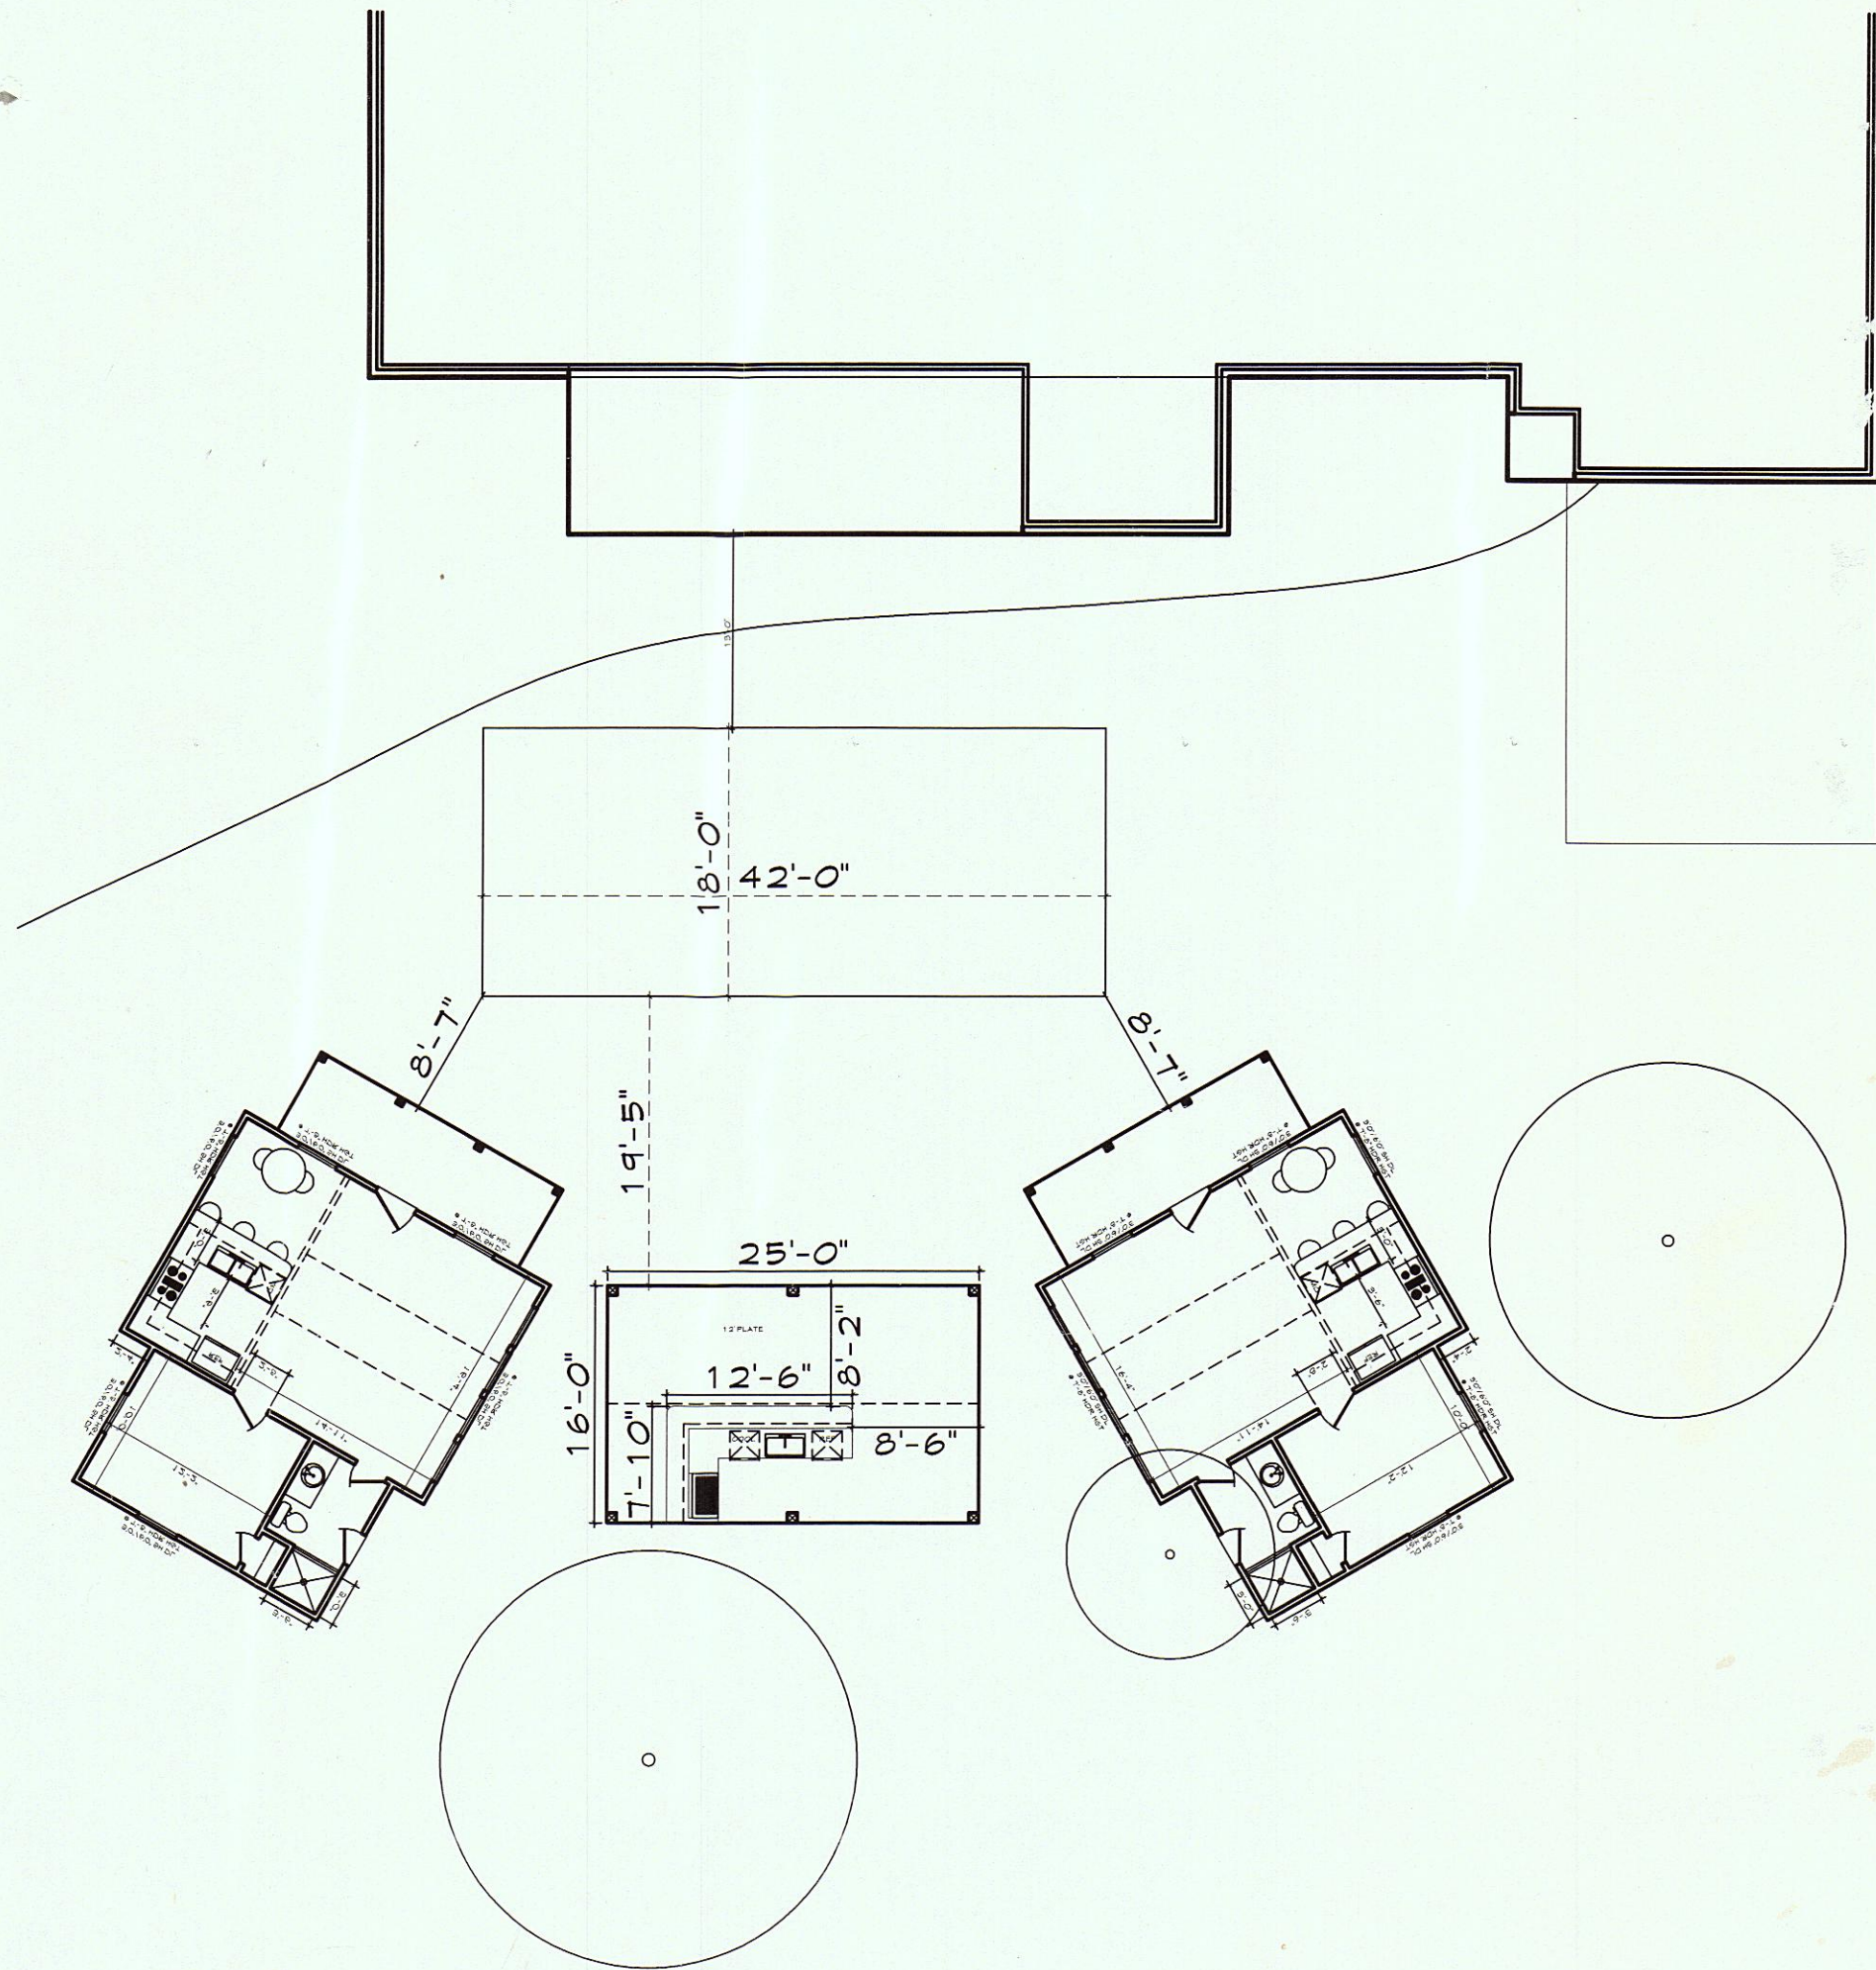

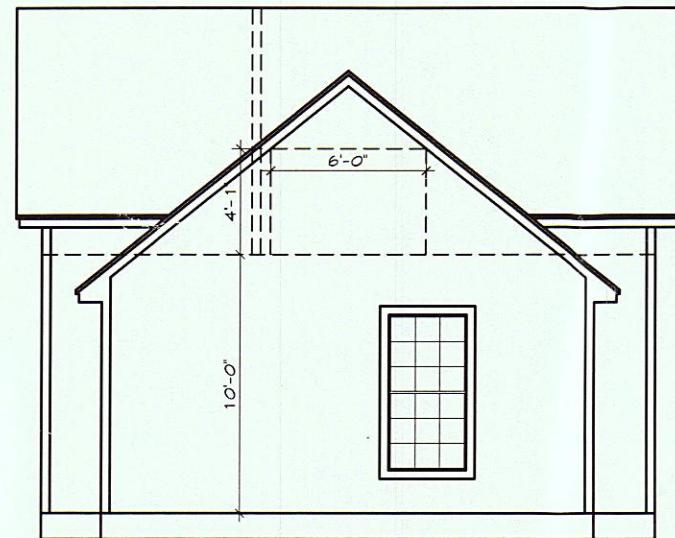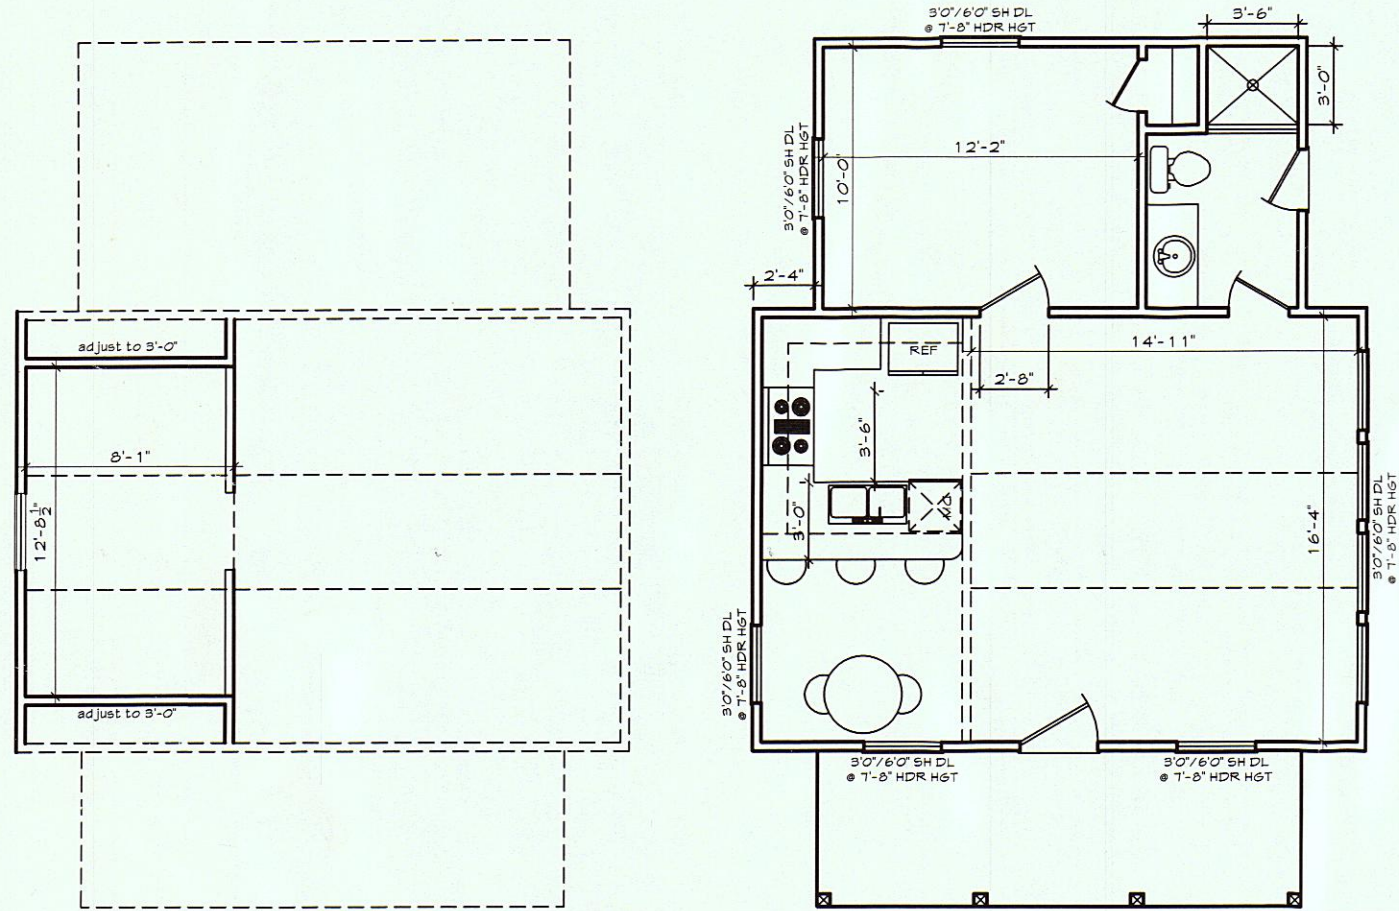

HANNAH'S

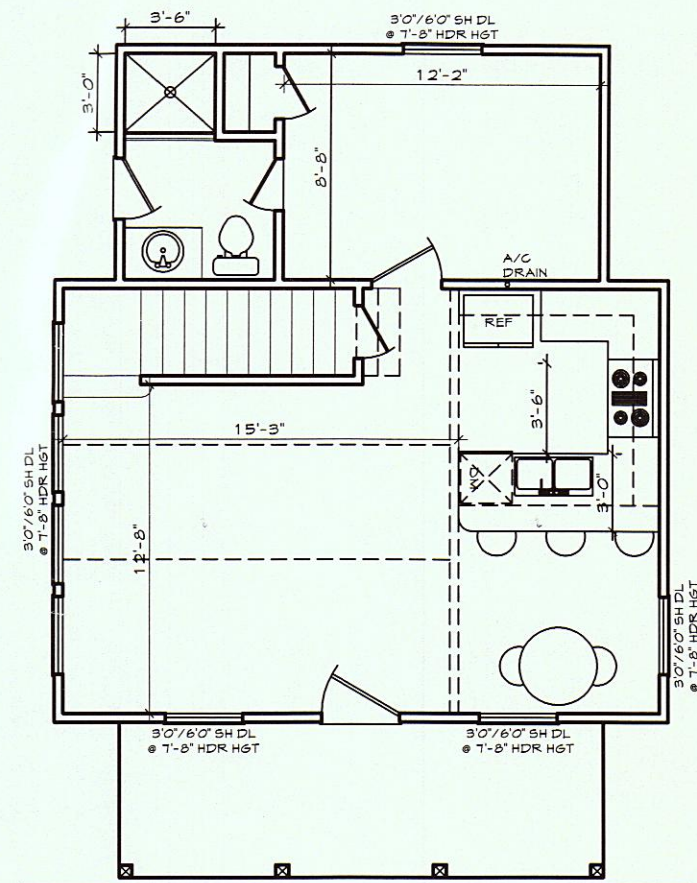

CRAIG'S

